

EXISTING RAILING

STADIUM SIDE

ASTROTURF MATTING

ASTROTURF MATTING


ASTROTURF MATTING

RESTAURANT

BAR

HALL OF FAME

LAYOUT-1
1020 SFT

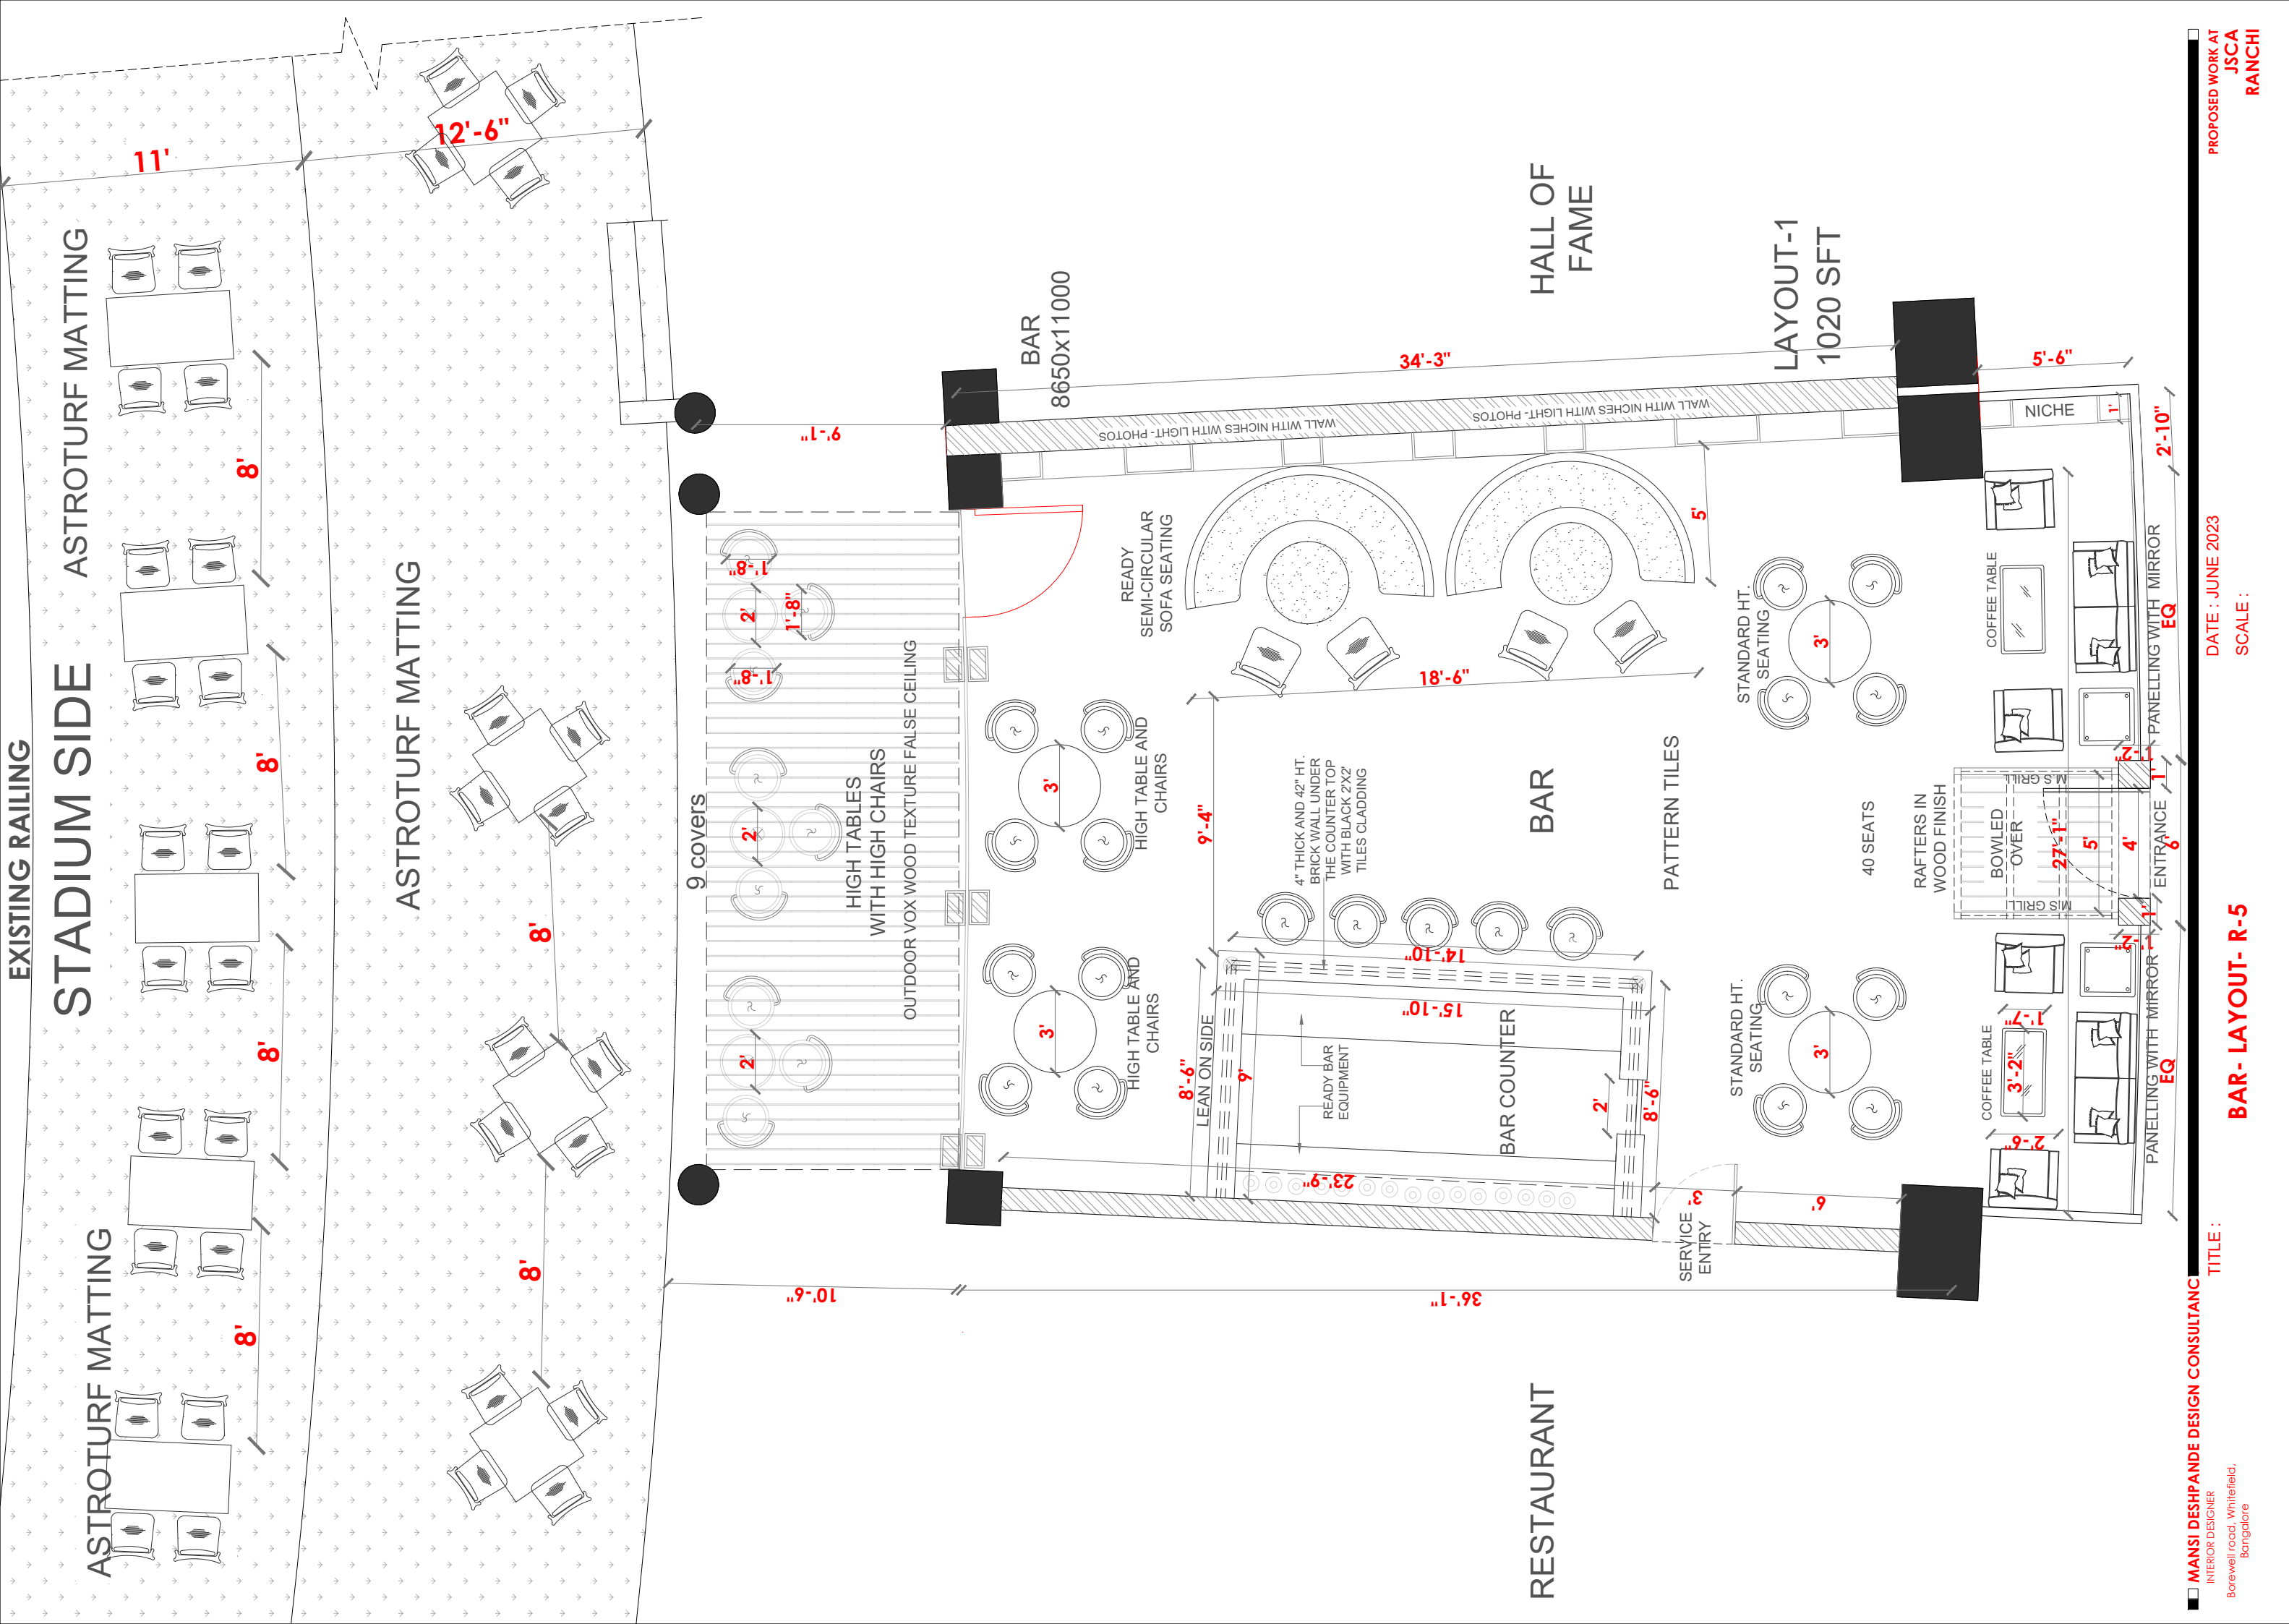


STADIUM SIDE

9 covers

SYMBOL	DESCRIPTION
	NARROW BEAM SPOT (5W)
	NARROW BEAM SPOT (12W)
	ADJUSTABLE SPOT (10W)
	HANGING LIGHT HOOK & SUPPORT TO BE PROVIDED
	TRACK WITH SPOT LIGHTS
	FOOTLIGHTS/WALL LT. POINT
	WALL BRACKET FOR LIGHT FIX.
	LED COVE LIGHT
	LINEAR PROFILE HANGING LT.
	AC GRILL
	TABLE LAMP
	STANDING LAMP
	TWIN LIGHTS 10W+10W
	SWITCH PLATE
	5 AMP. SOCKET
	20 AMP. SOCKET
	DATA
	TELEPHONE
	TV POINT
	SPEAKER
	CCTV
	FLOOR POINT
	TRAP DOOR
	CASSETTE AC

LAYOUT-1
1020 SFT

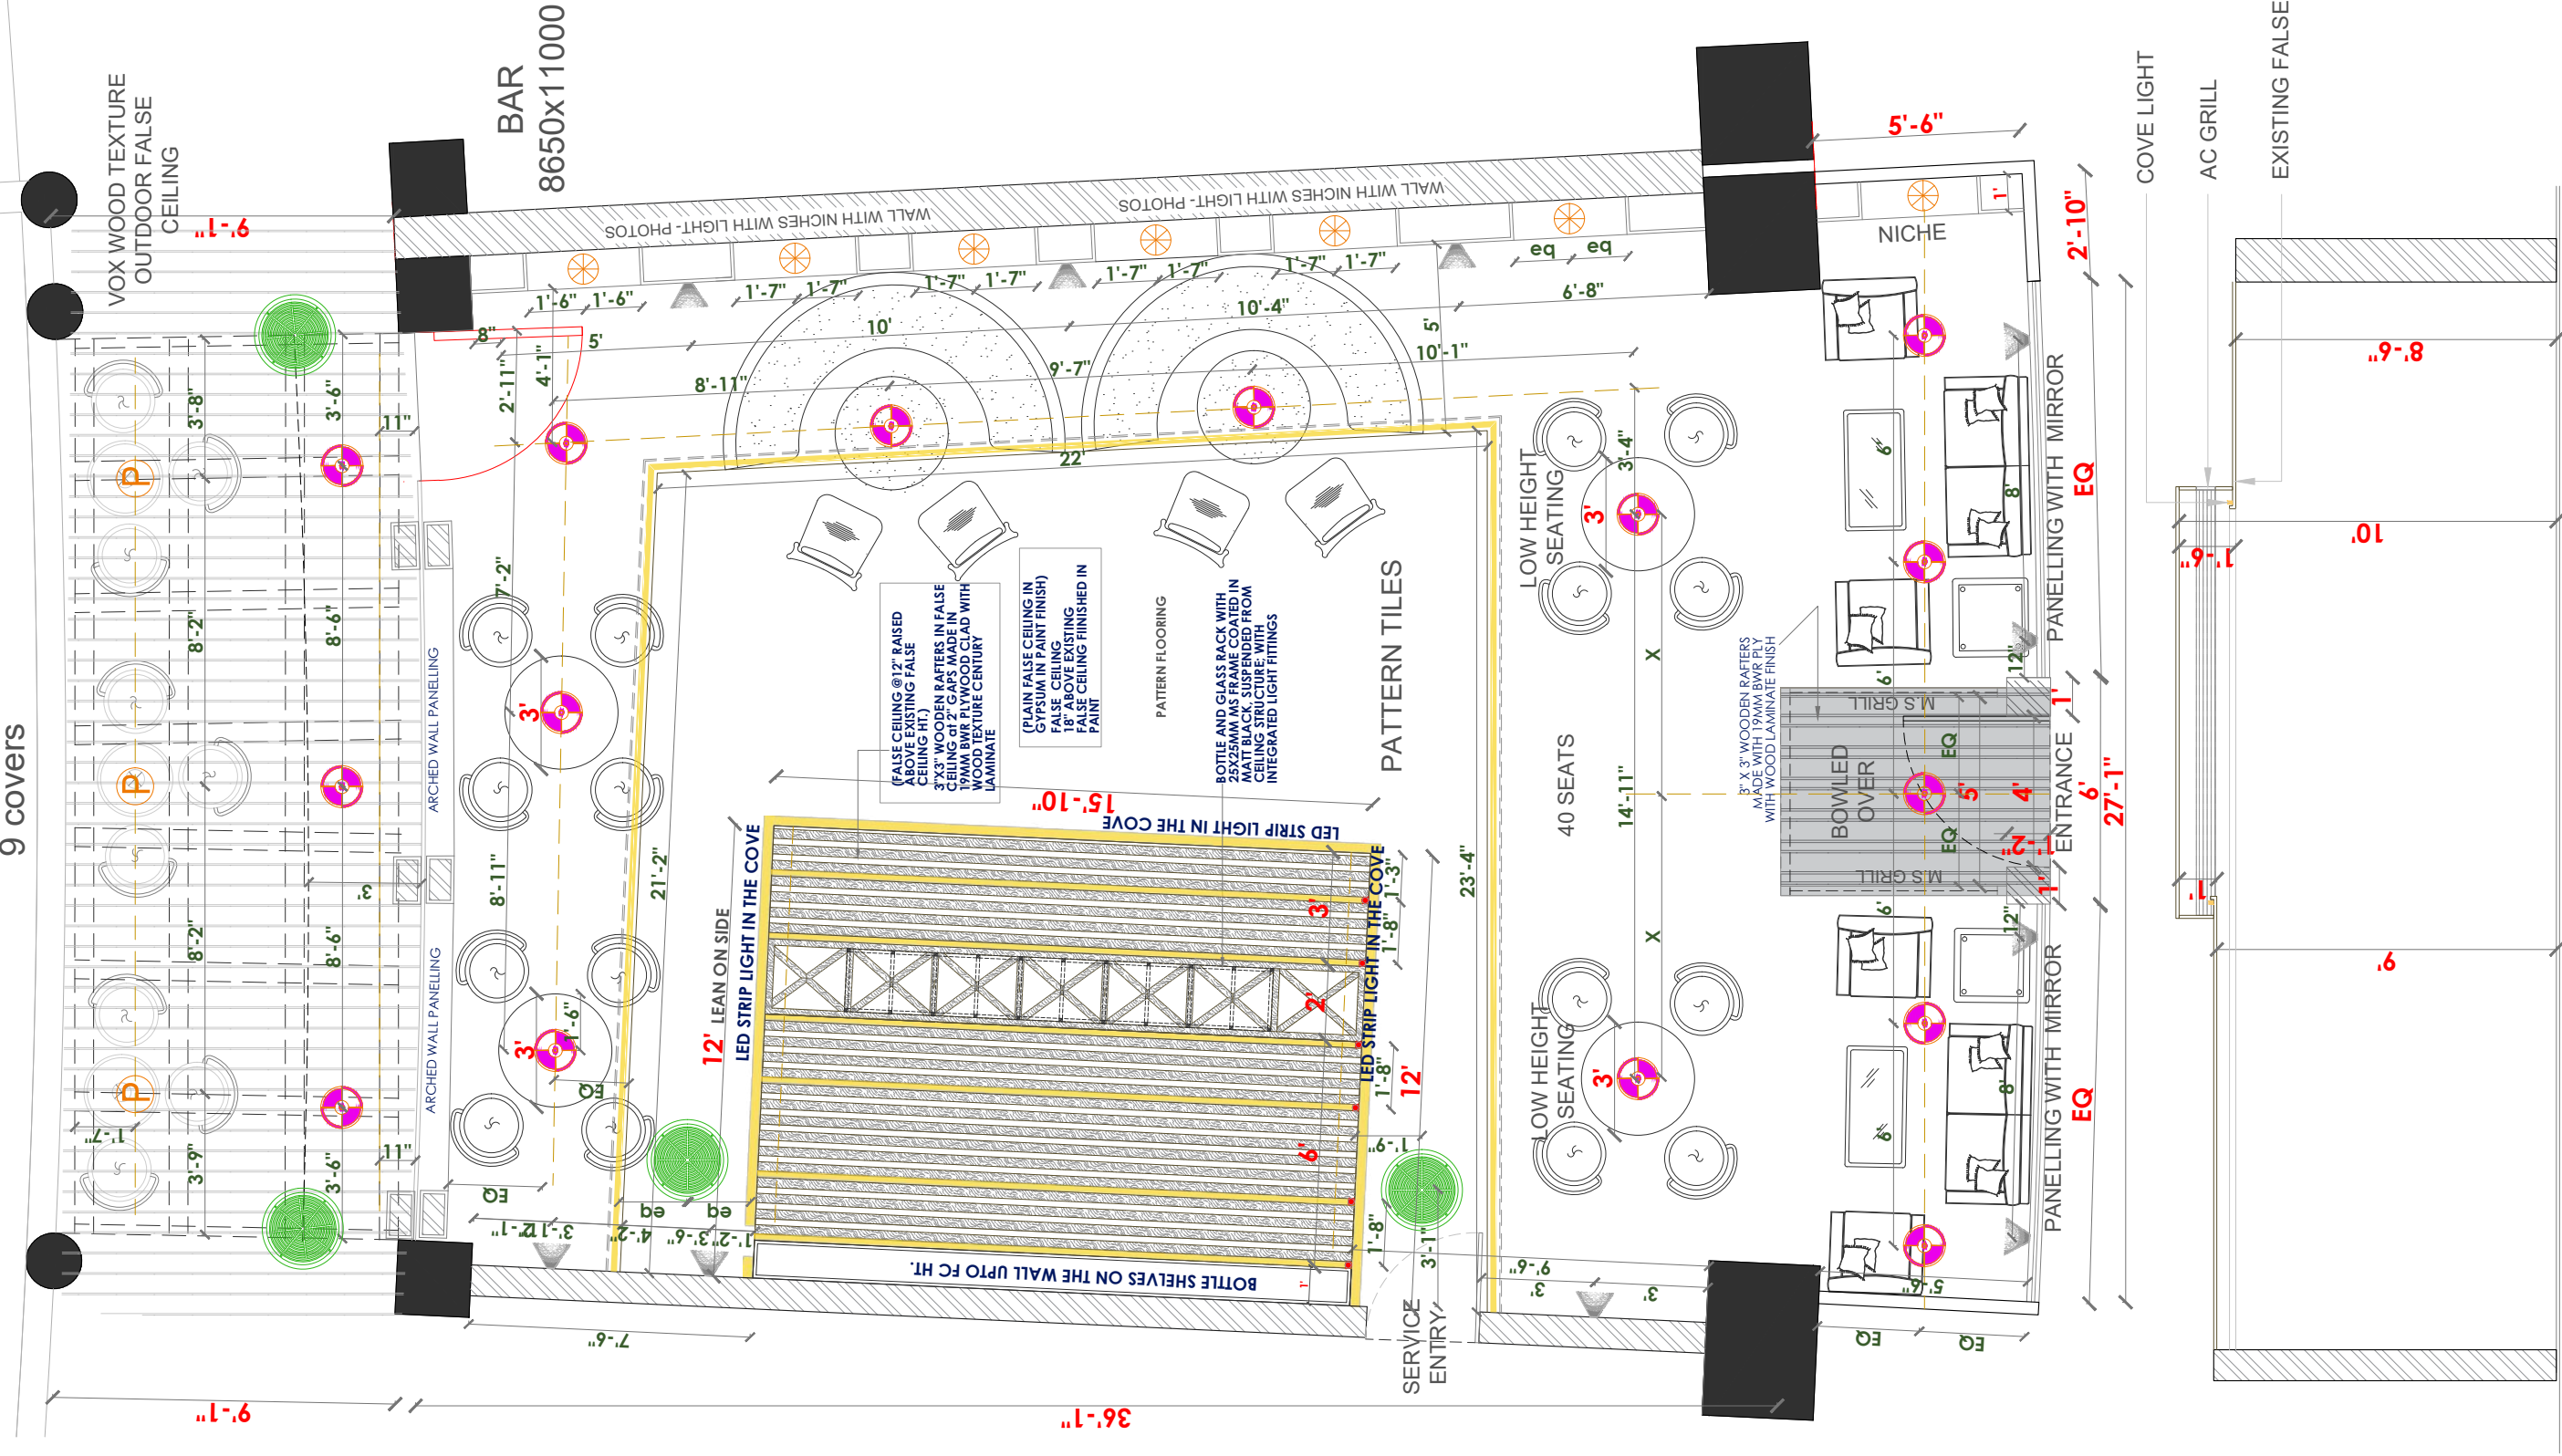


SECTION AA

STADIUM SIDE




9 covers


ELECTRICAL LEGEND	
SYMBOL	DESCRIPTION
	NARROW BEAM SPOT (5W)
	NARROW BEAM SPOT (12W)
	ADJUSTABLE SPOT (10W)
	HANGING LIGHT HOOK & SUPPORT TO BE PROVIDED
	TRACK WITH SPOT LIGHTS
	FOOTLIGHTS/WALL LT. POINT
	WALL BRACKET FOR LIGHT FIX.
	LED COVE LIGHT
	LINEAR PROFILE HANGING LT.
	AC GRILL
	TABLE LAMP
	STANDING LAMP
	TWIN LIGHTS 10W+10W
	SWITCH PLATE
	5/16 AMP. SOCKET
	20 AMP. SOCKET
	DATA
	TV POINT
	SPEAKER
	CCTV
	FLOOR POINT
	TRAP DOOR
	CASSETTE AC

LAYOUT-1
1020 SFT

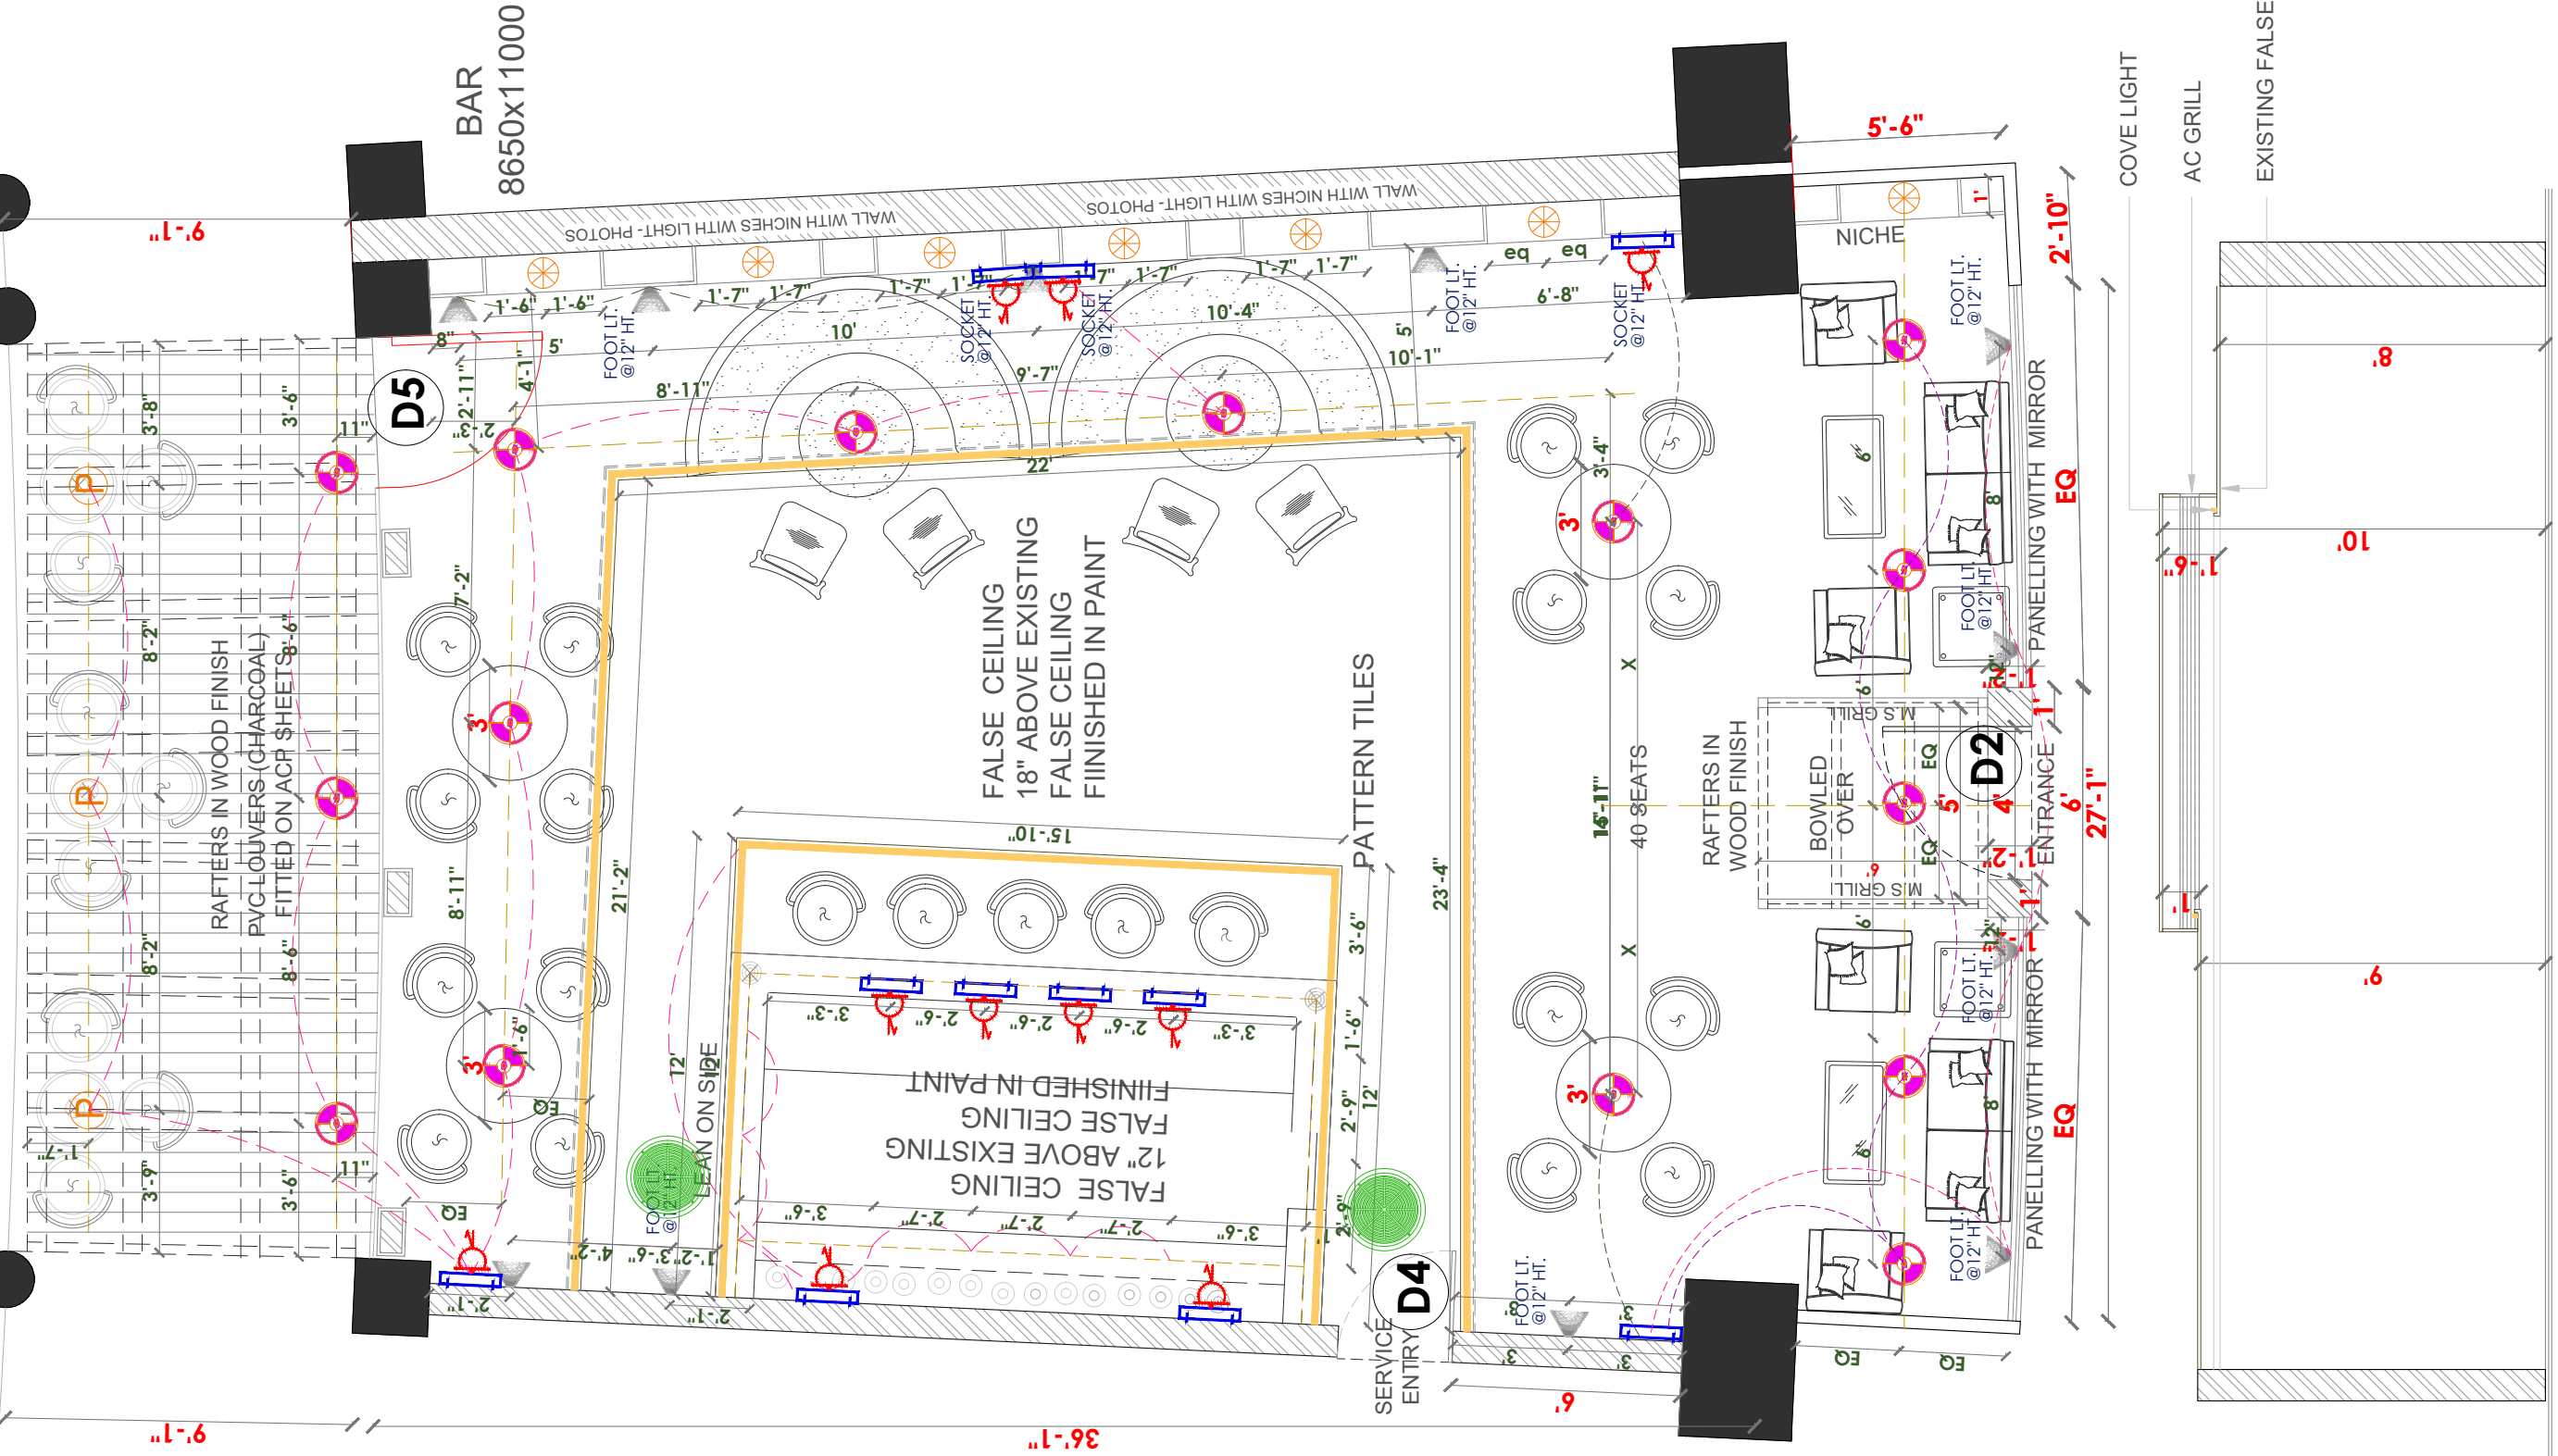

SECTION AA

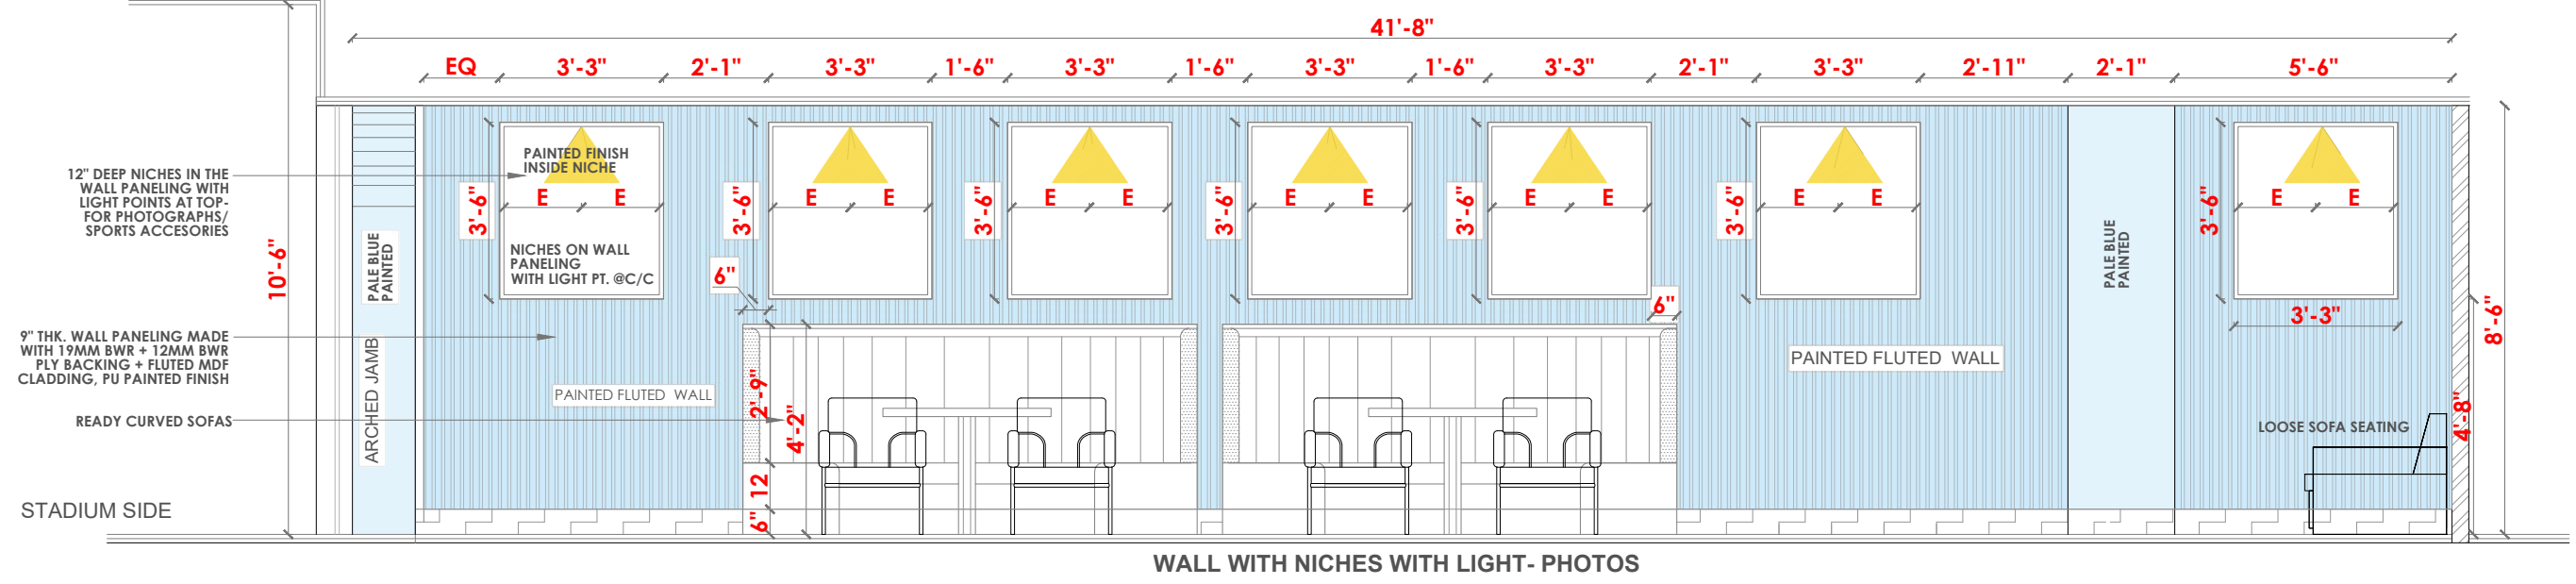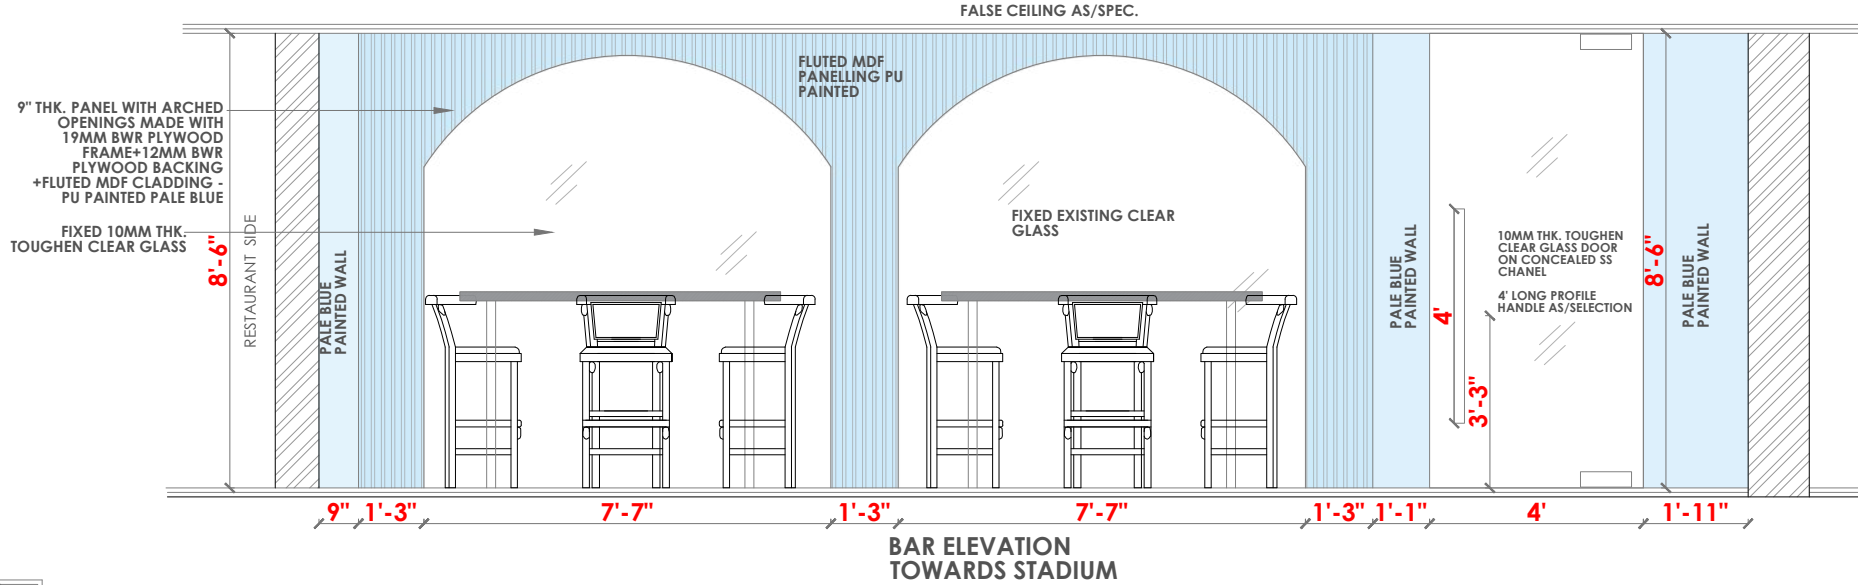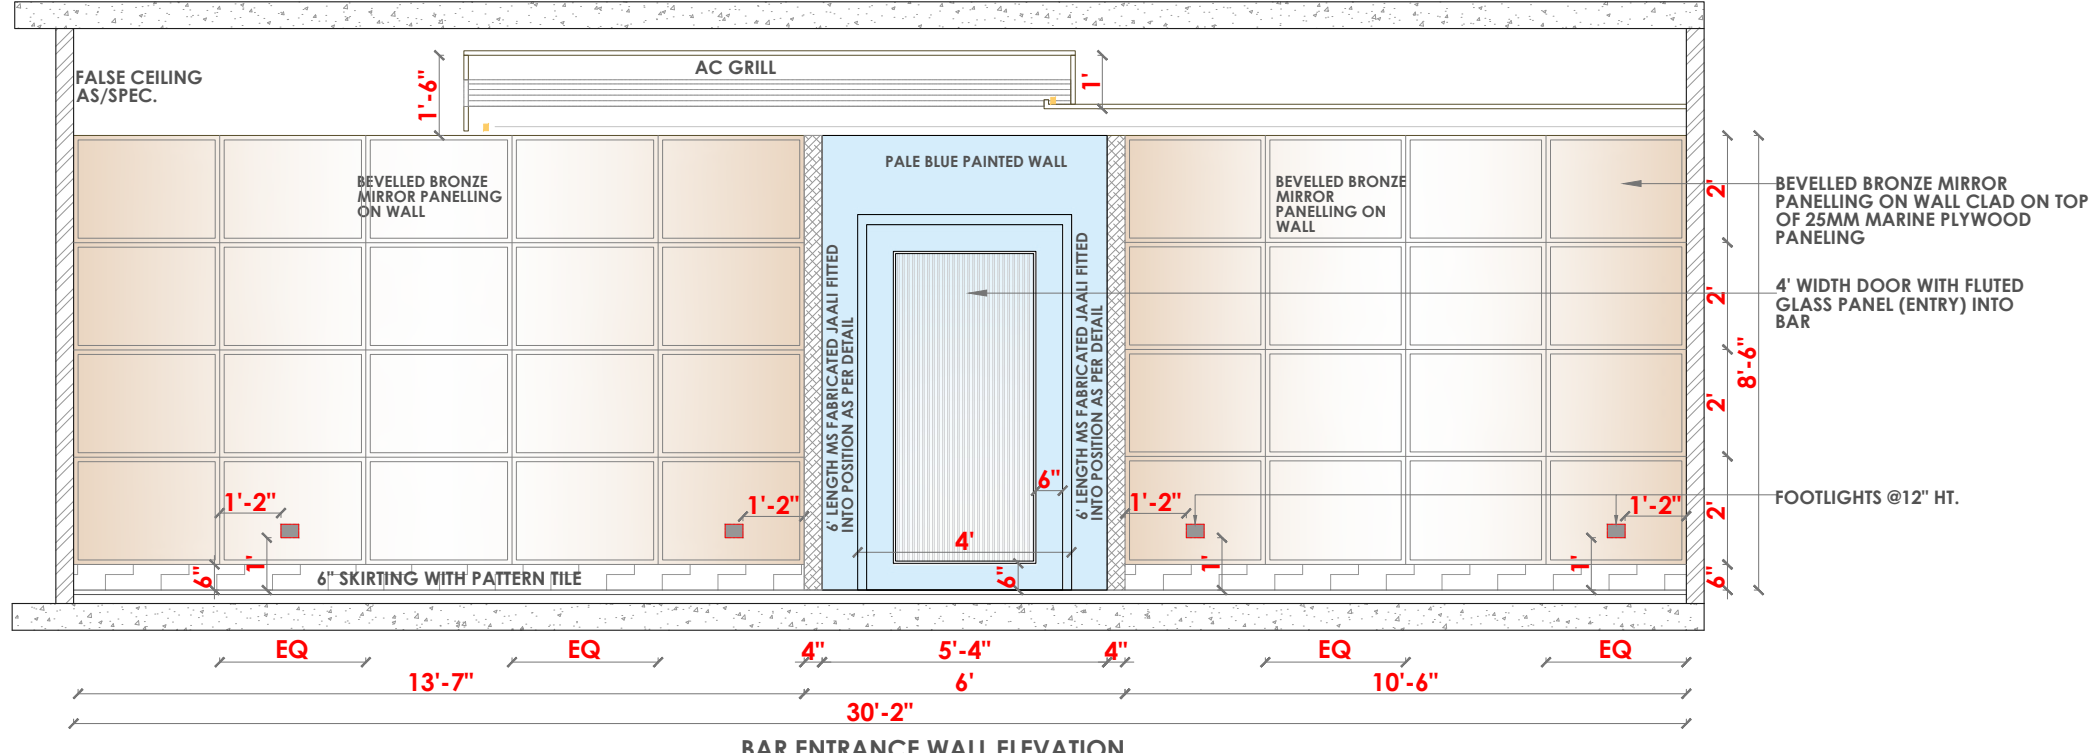

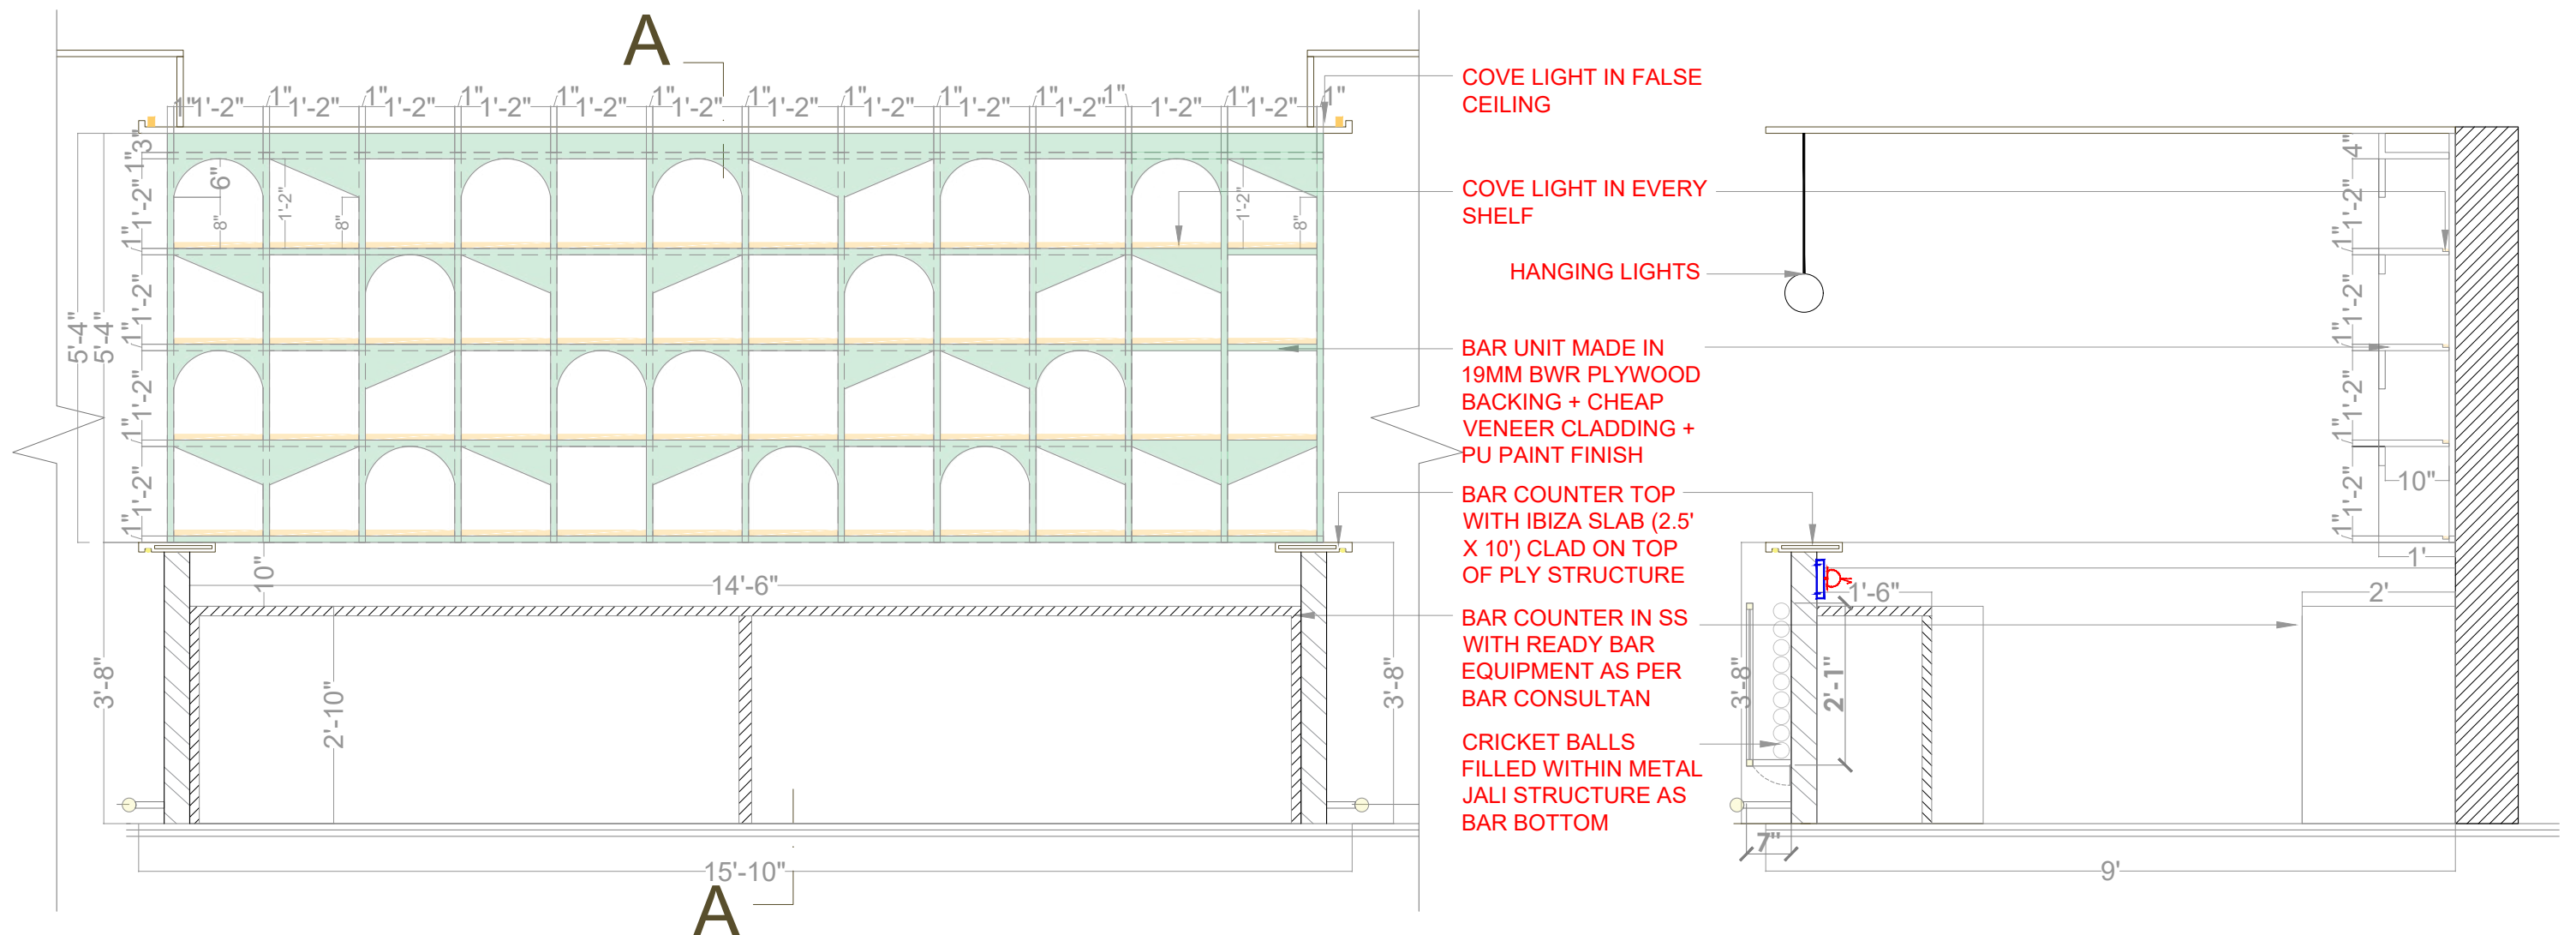


BAR WALL ELEVATION

SECTION AA




**REFERENCE IMAGE
BAR WALL**

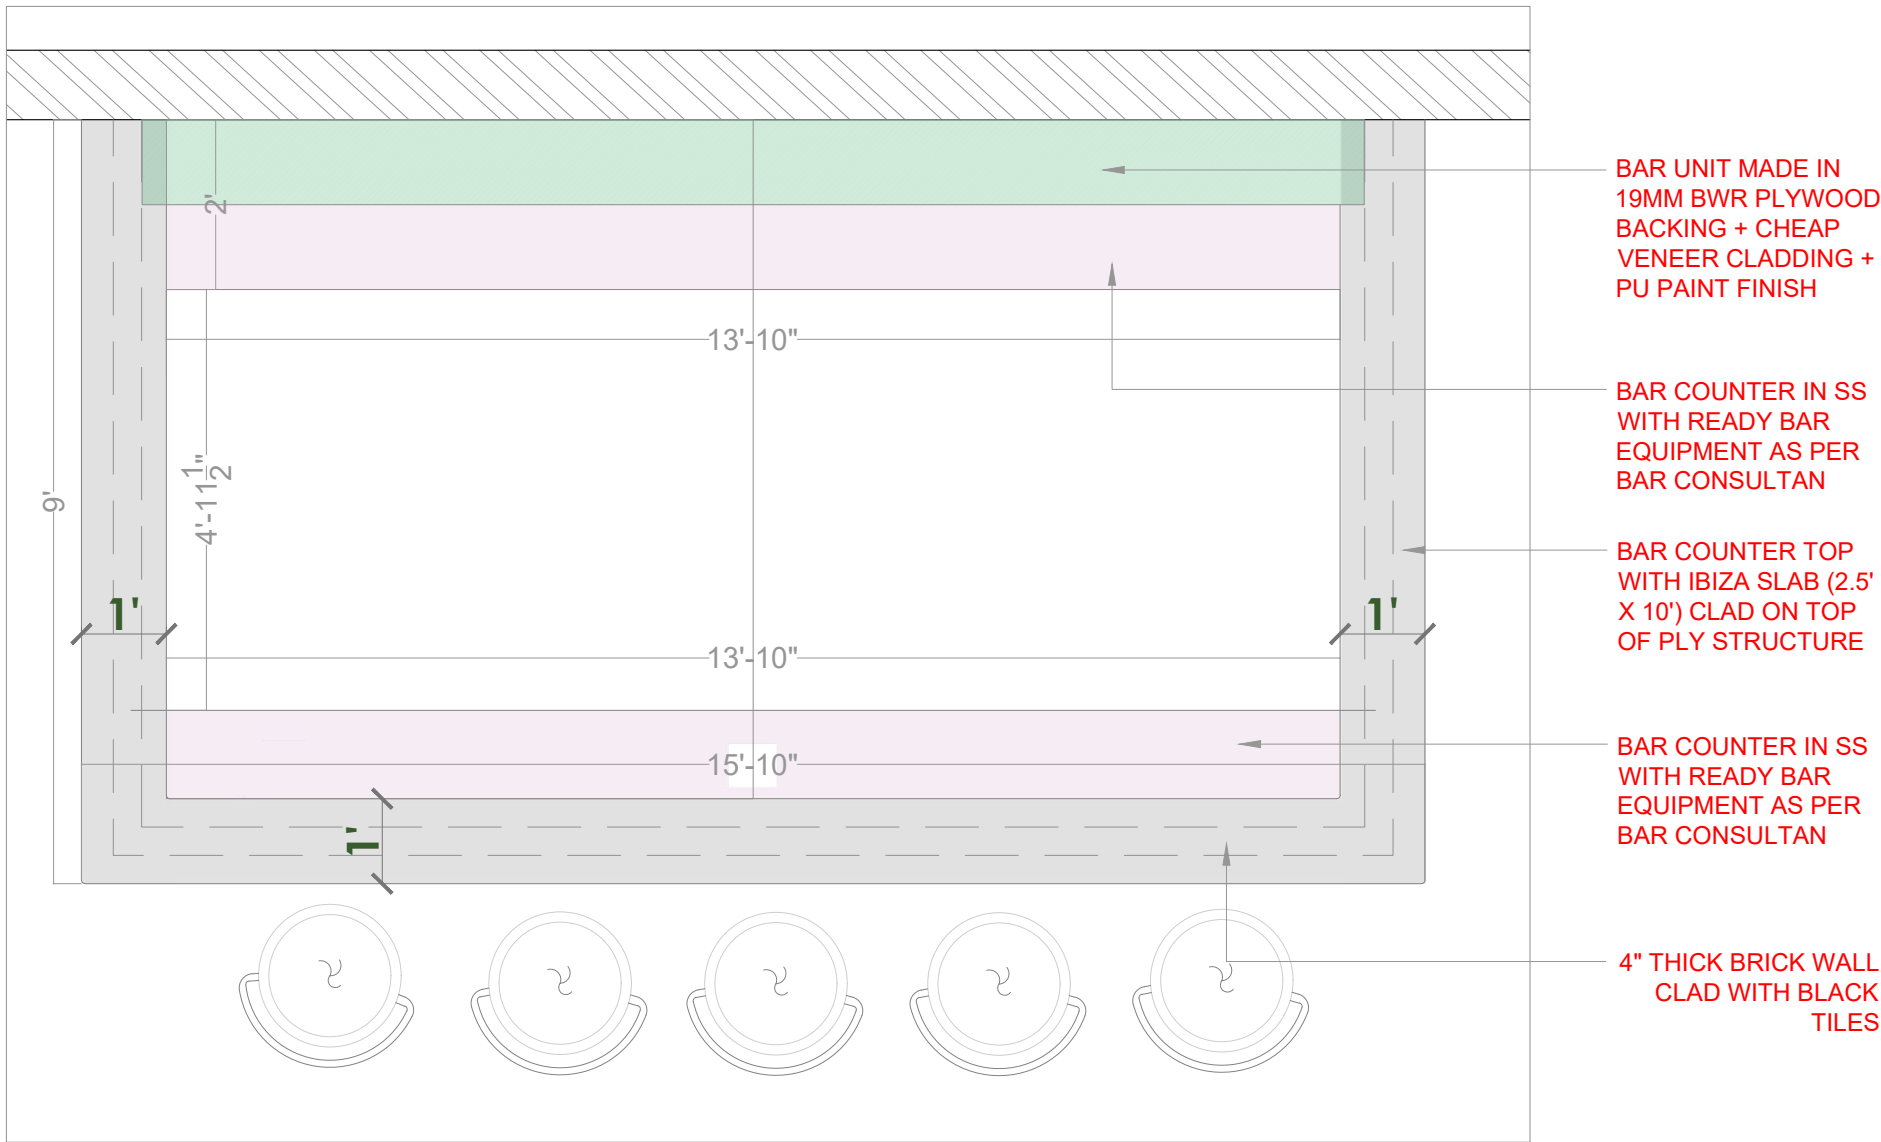


REFERENCE IMAGE FOR BAR COUNTER

BAR COUNTER PLAN




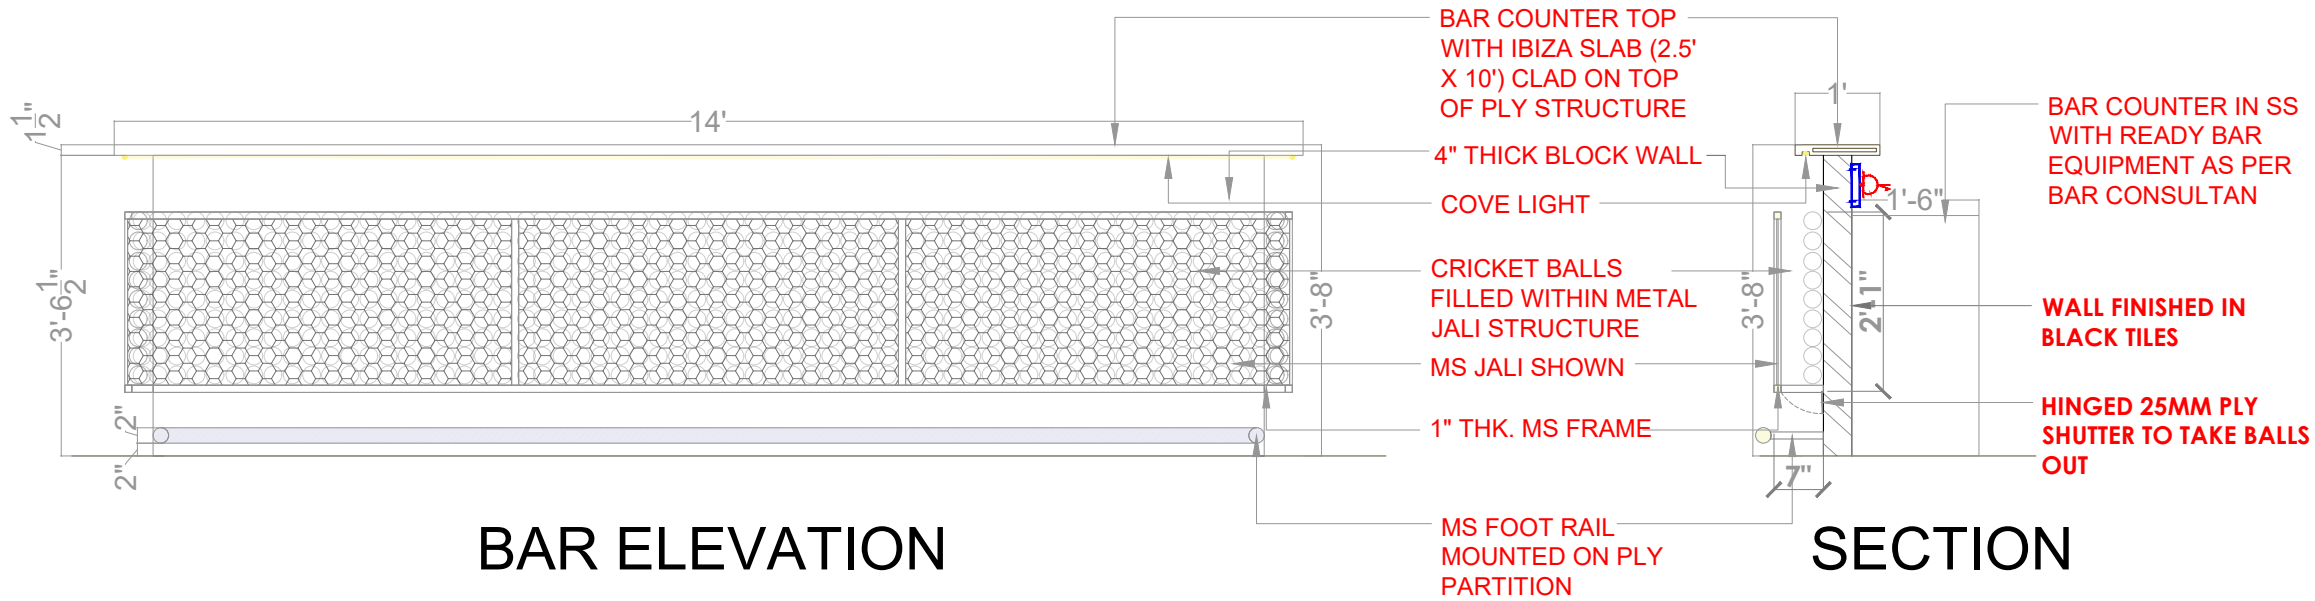


BAR ELEVATION

SECTION

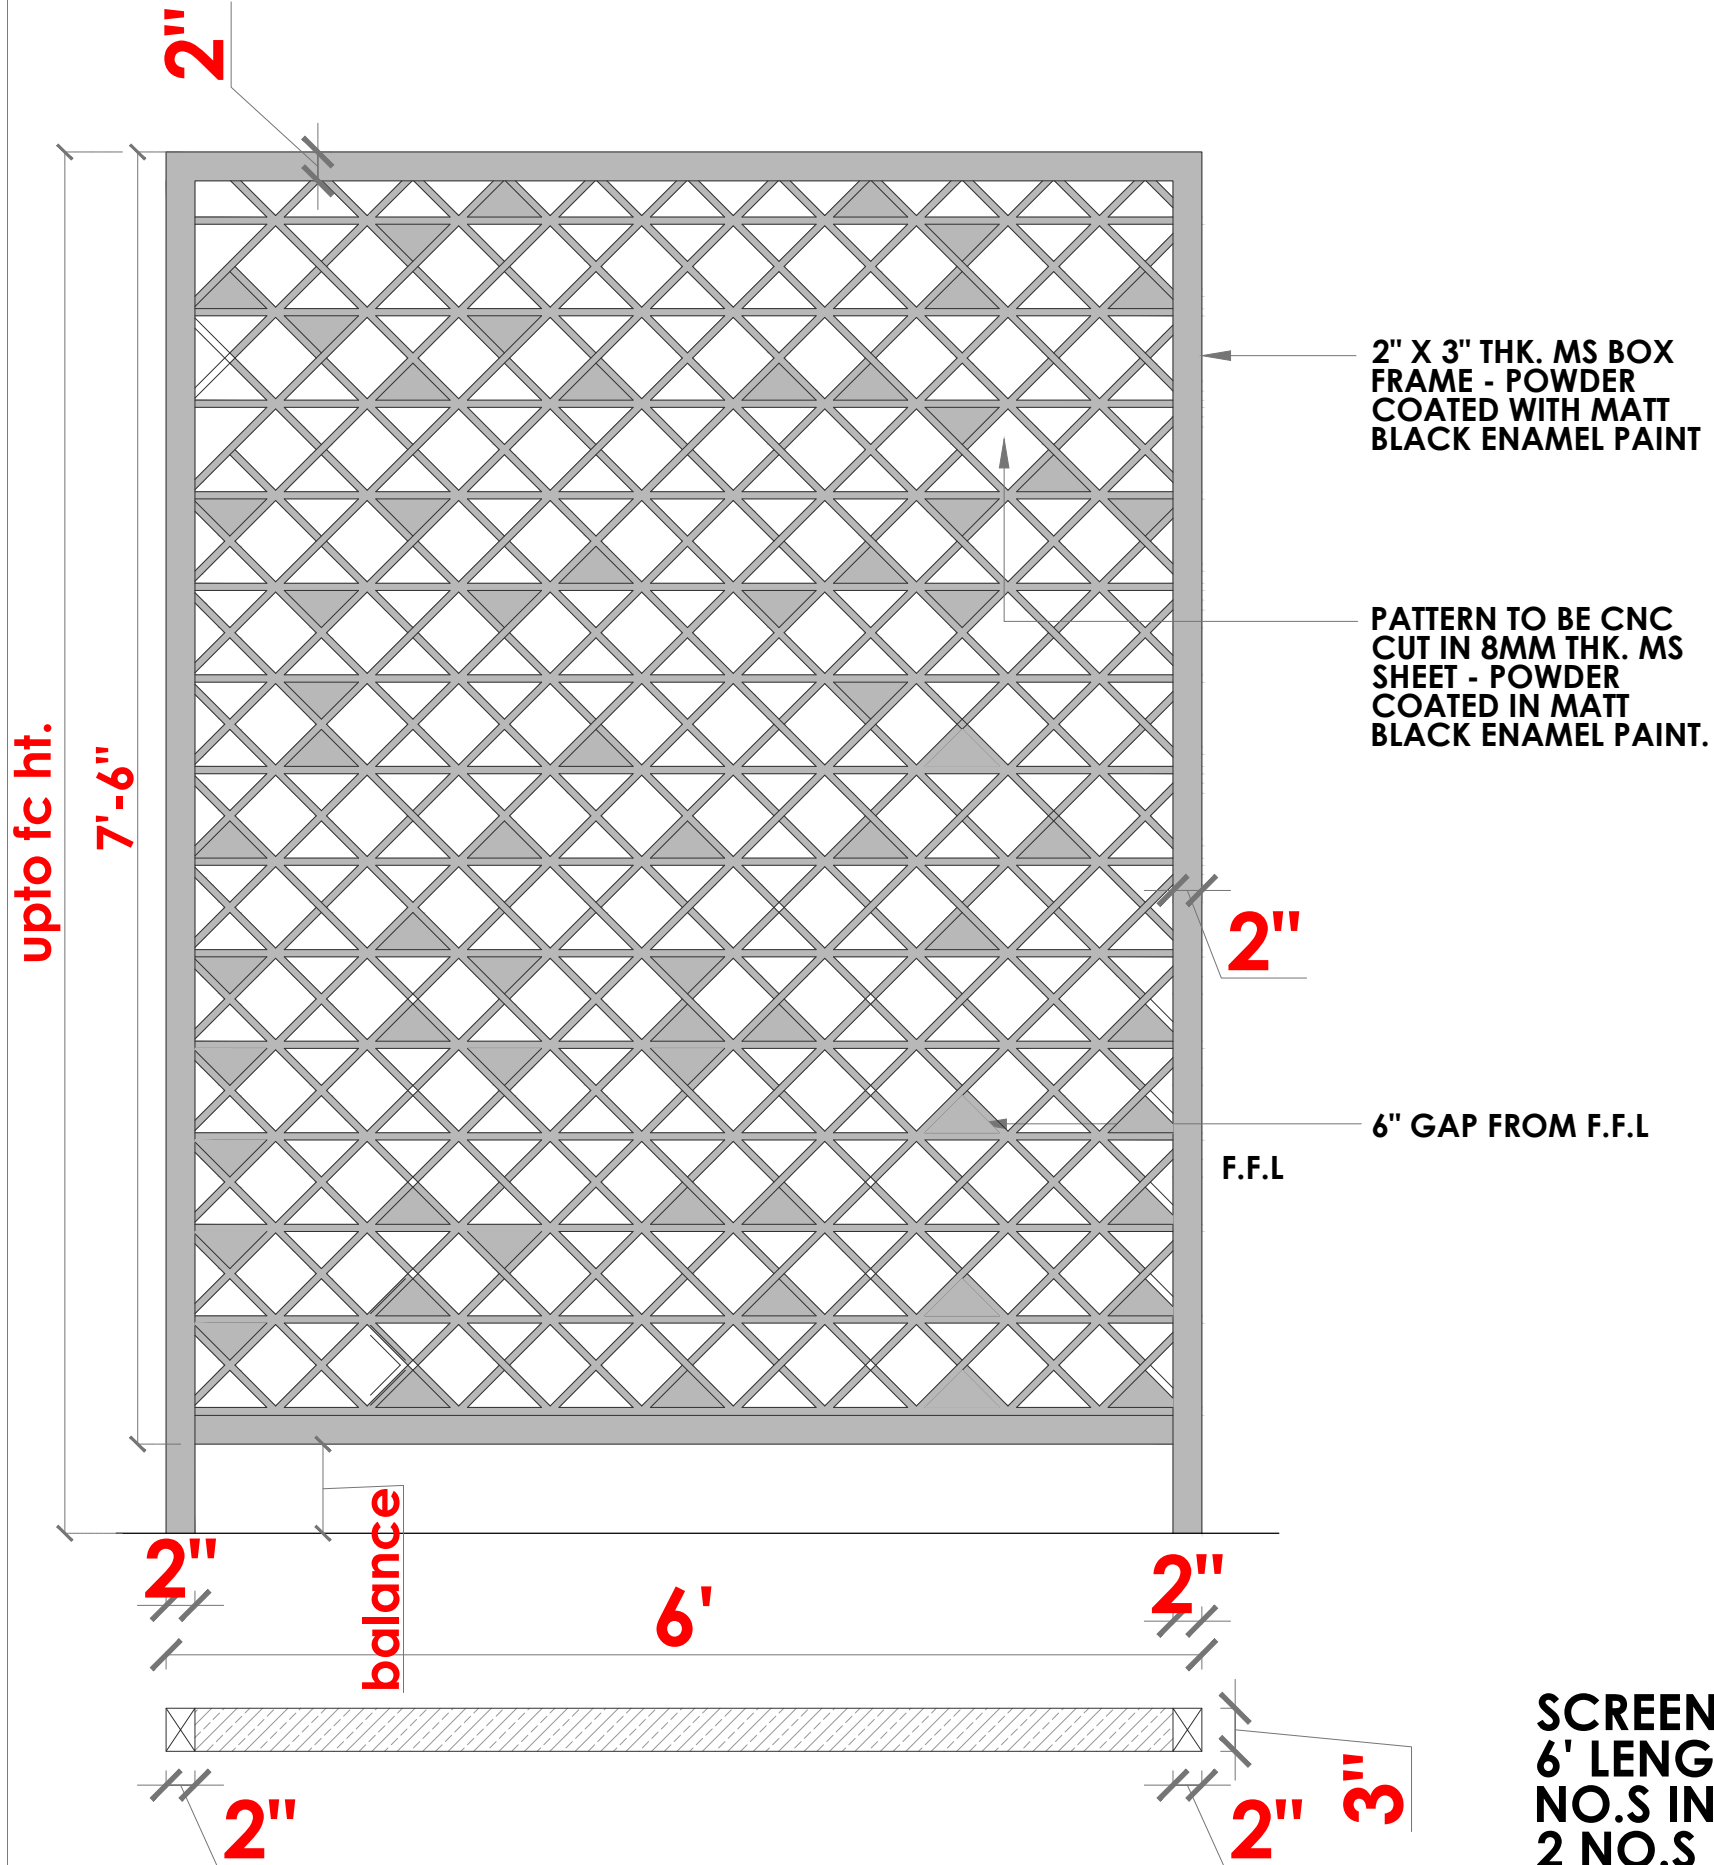

SCREEN - TYPE D
6' LENGTH X 8' HT. @BAR ENTRANCE- 2
NO.S IN RESTAURANT;
2 NO.S IN BAR

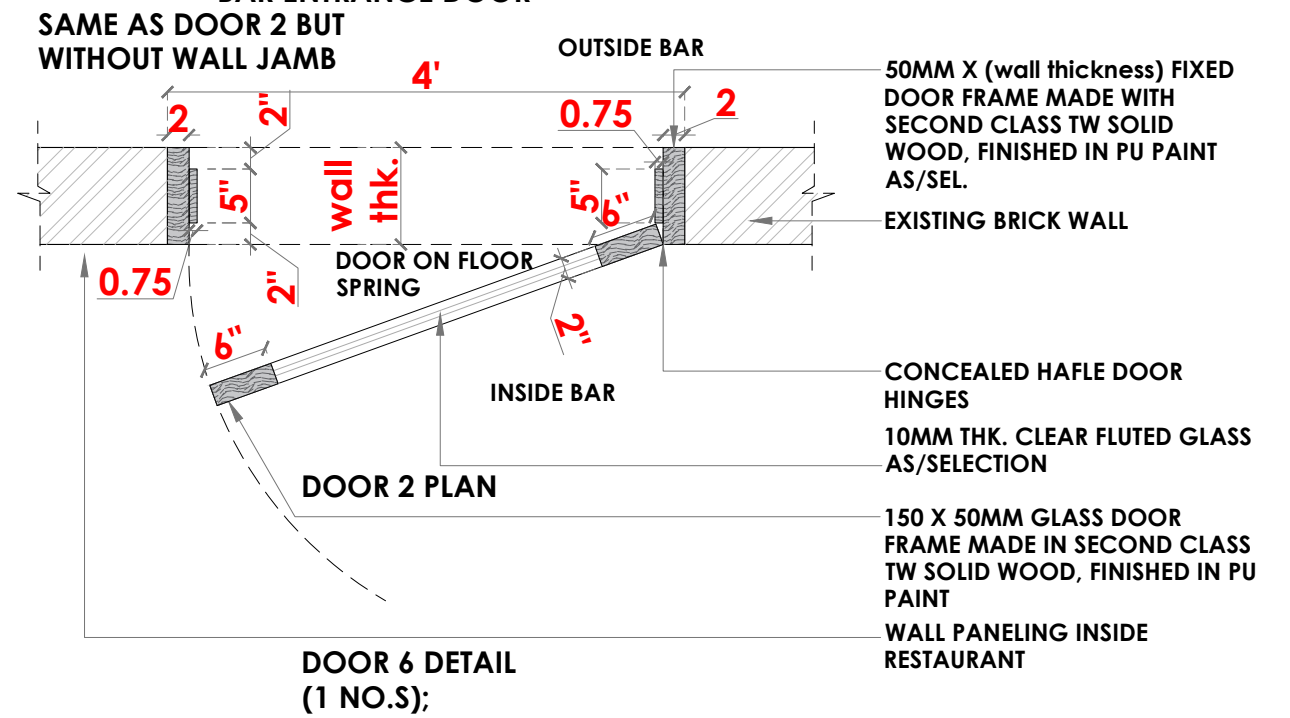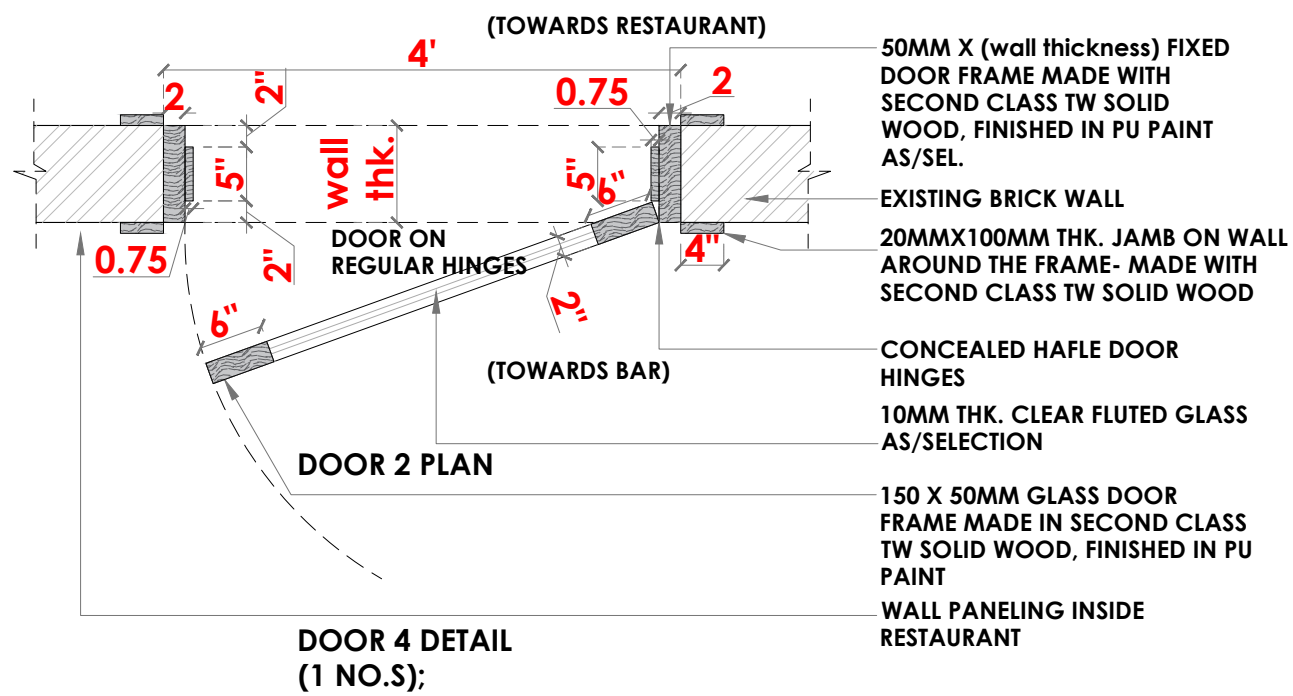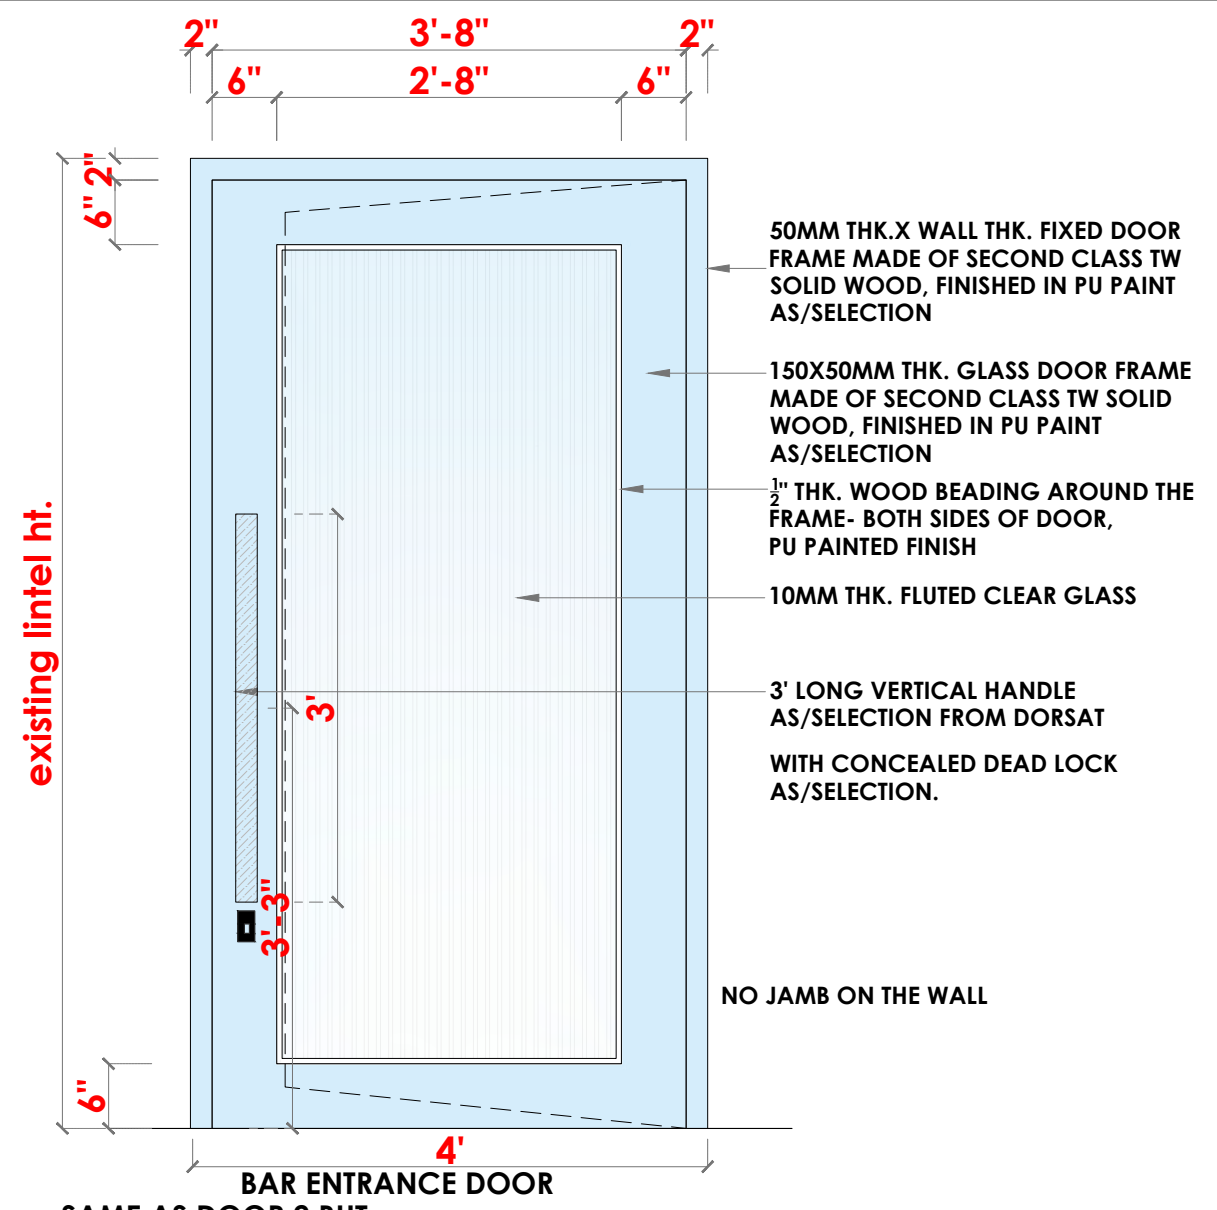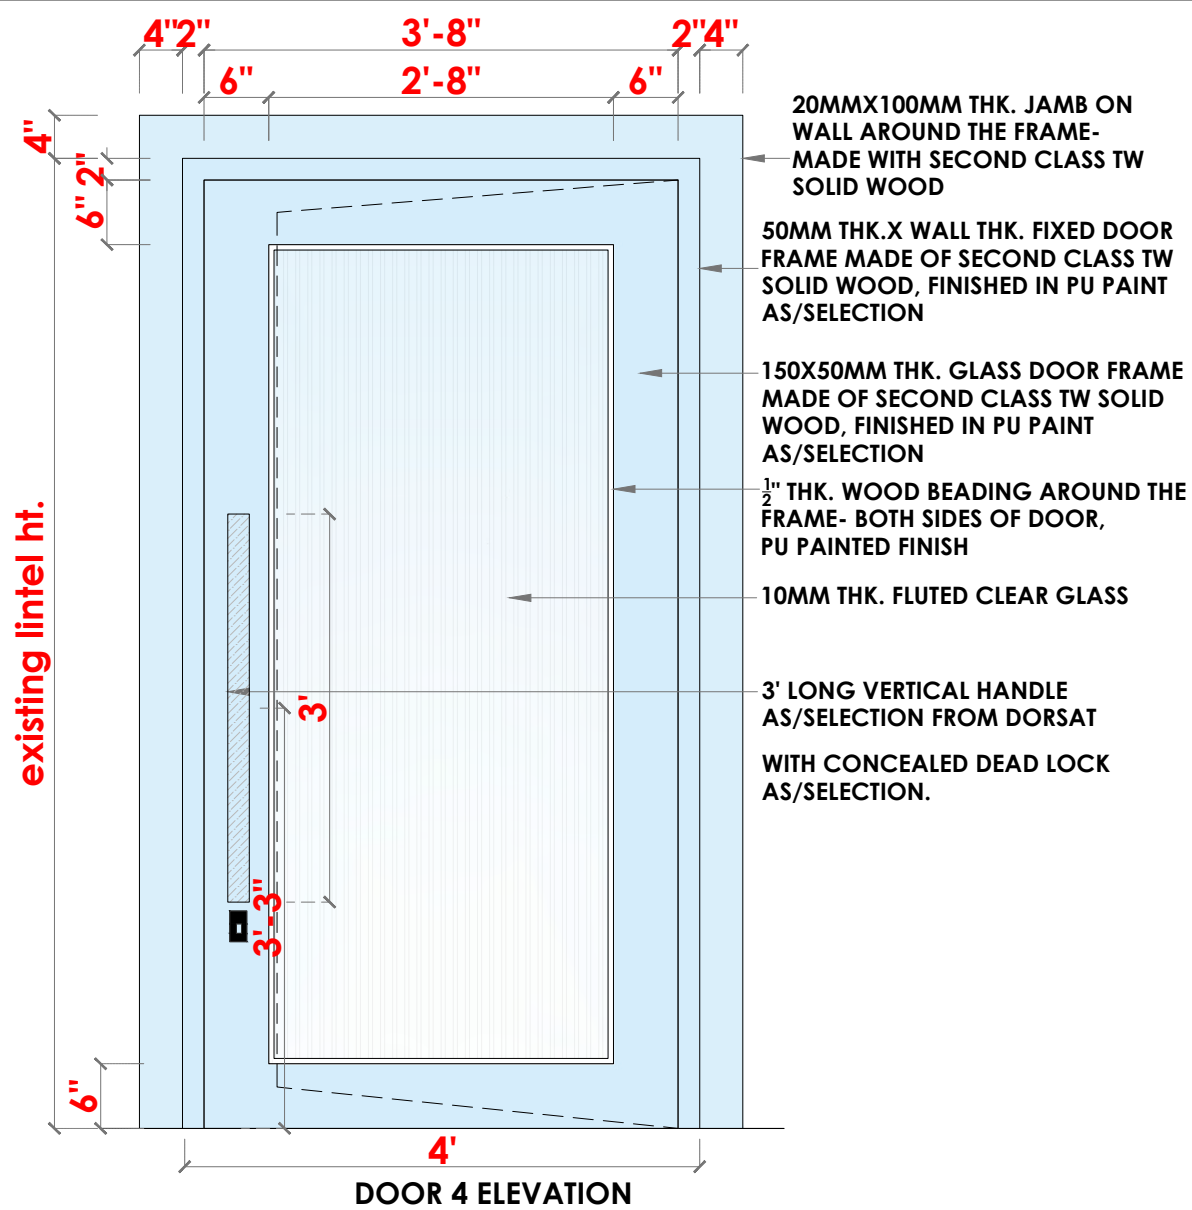





MANSI DESHPANDE DESIGN CONSULTANCY
PROPOSED BAR
COUNTRY CRICKET CLUB - RANCHI



MANSI DESHPANDE DESIGN CONSULTANCY
PROPOSED BAR
COUNTRY CRICKET CLUB - RANCHI