



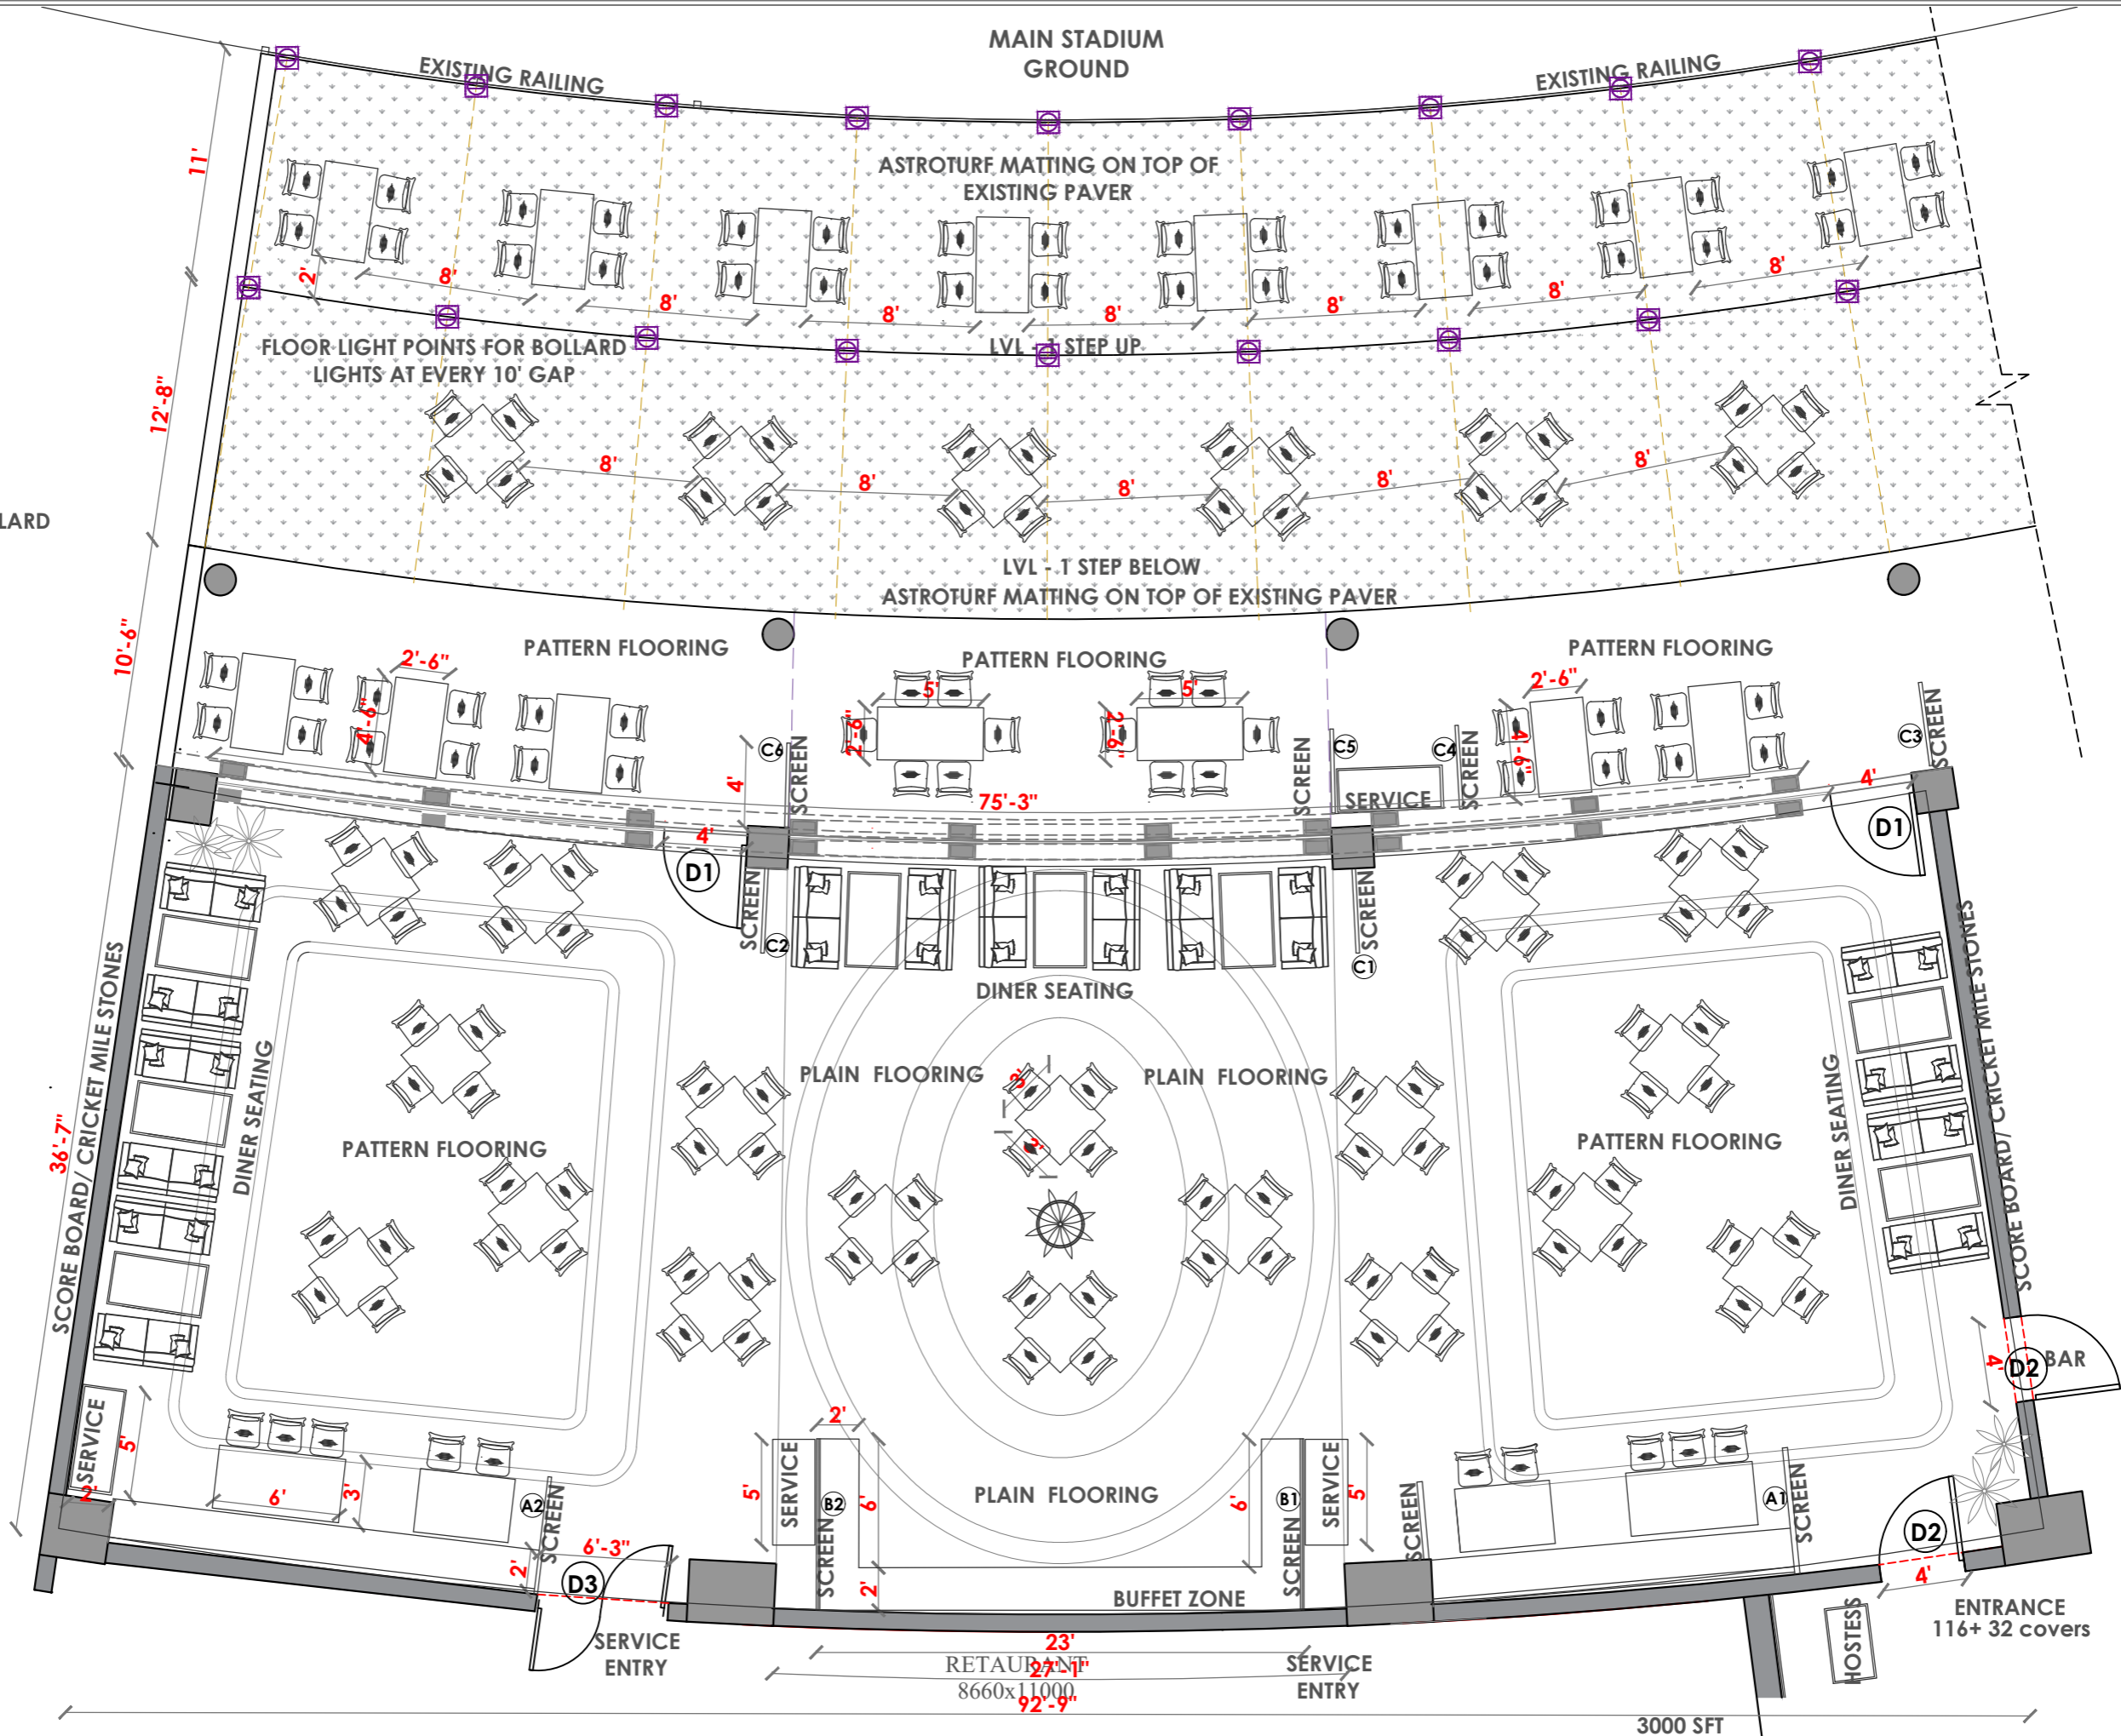


FLOOR LIGHT POINTS FOR BOLLARD LIGHTS AT EVERY 10' GAP



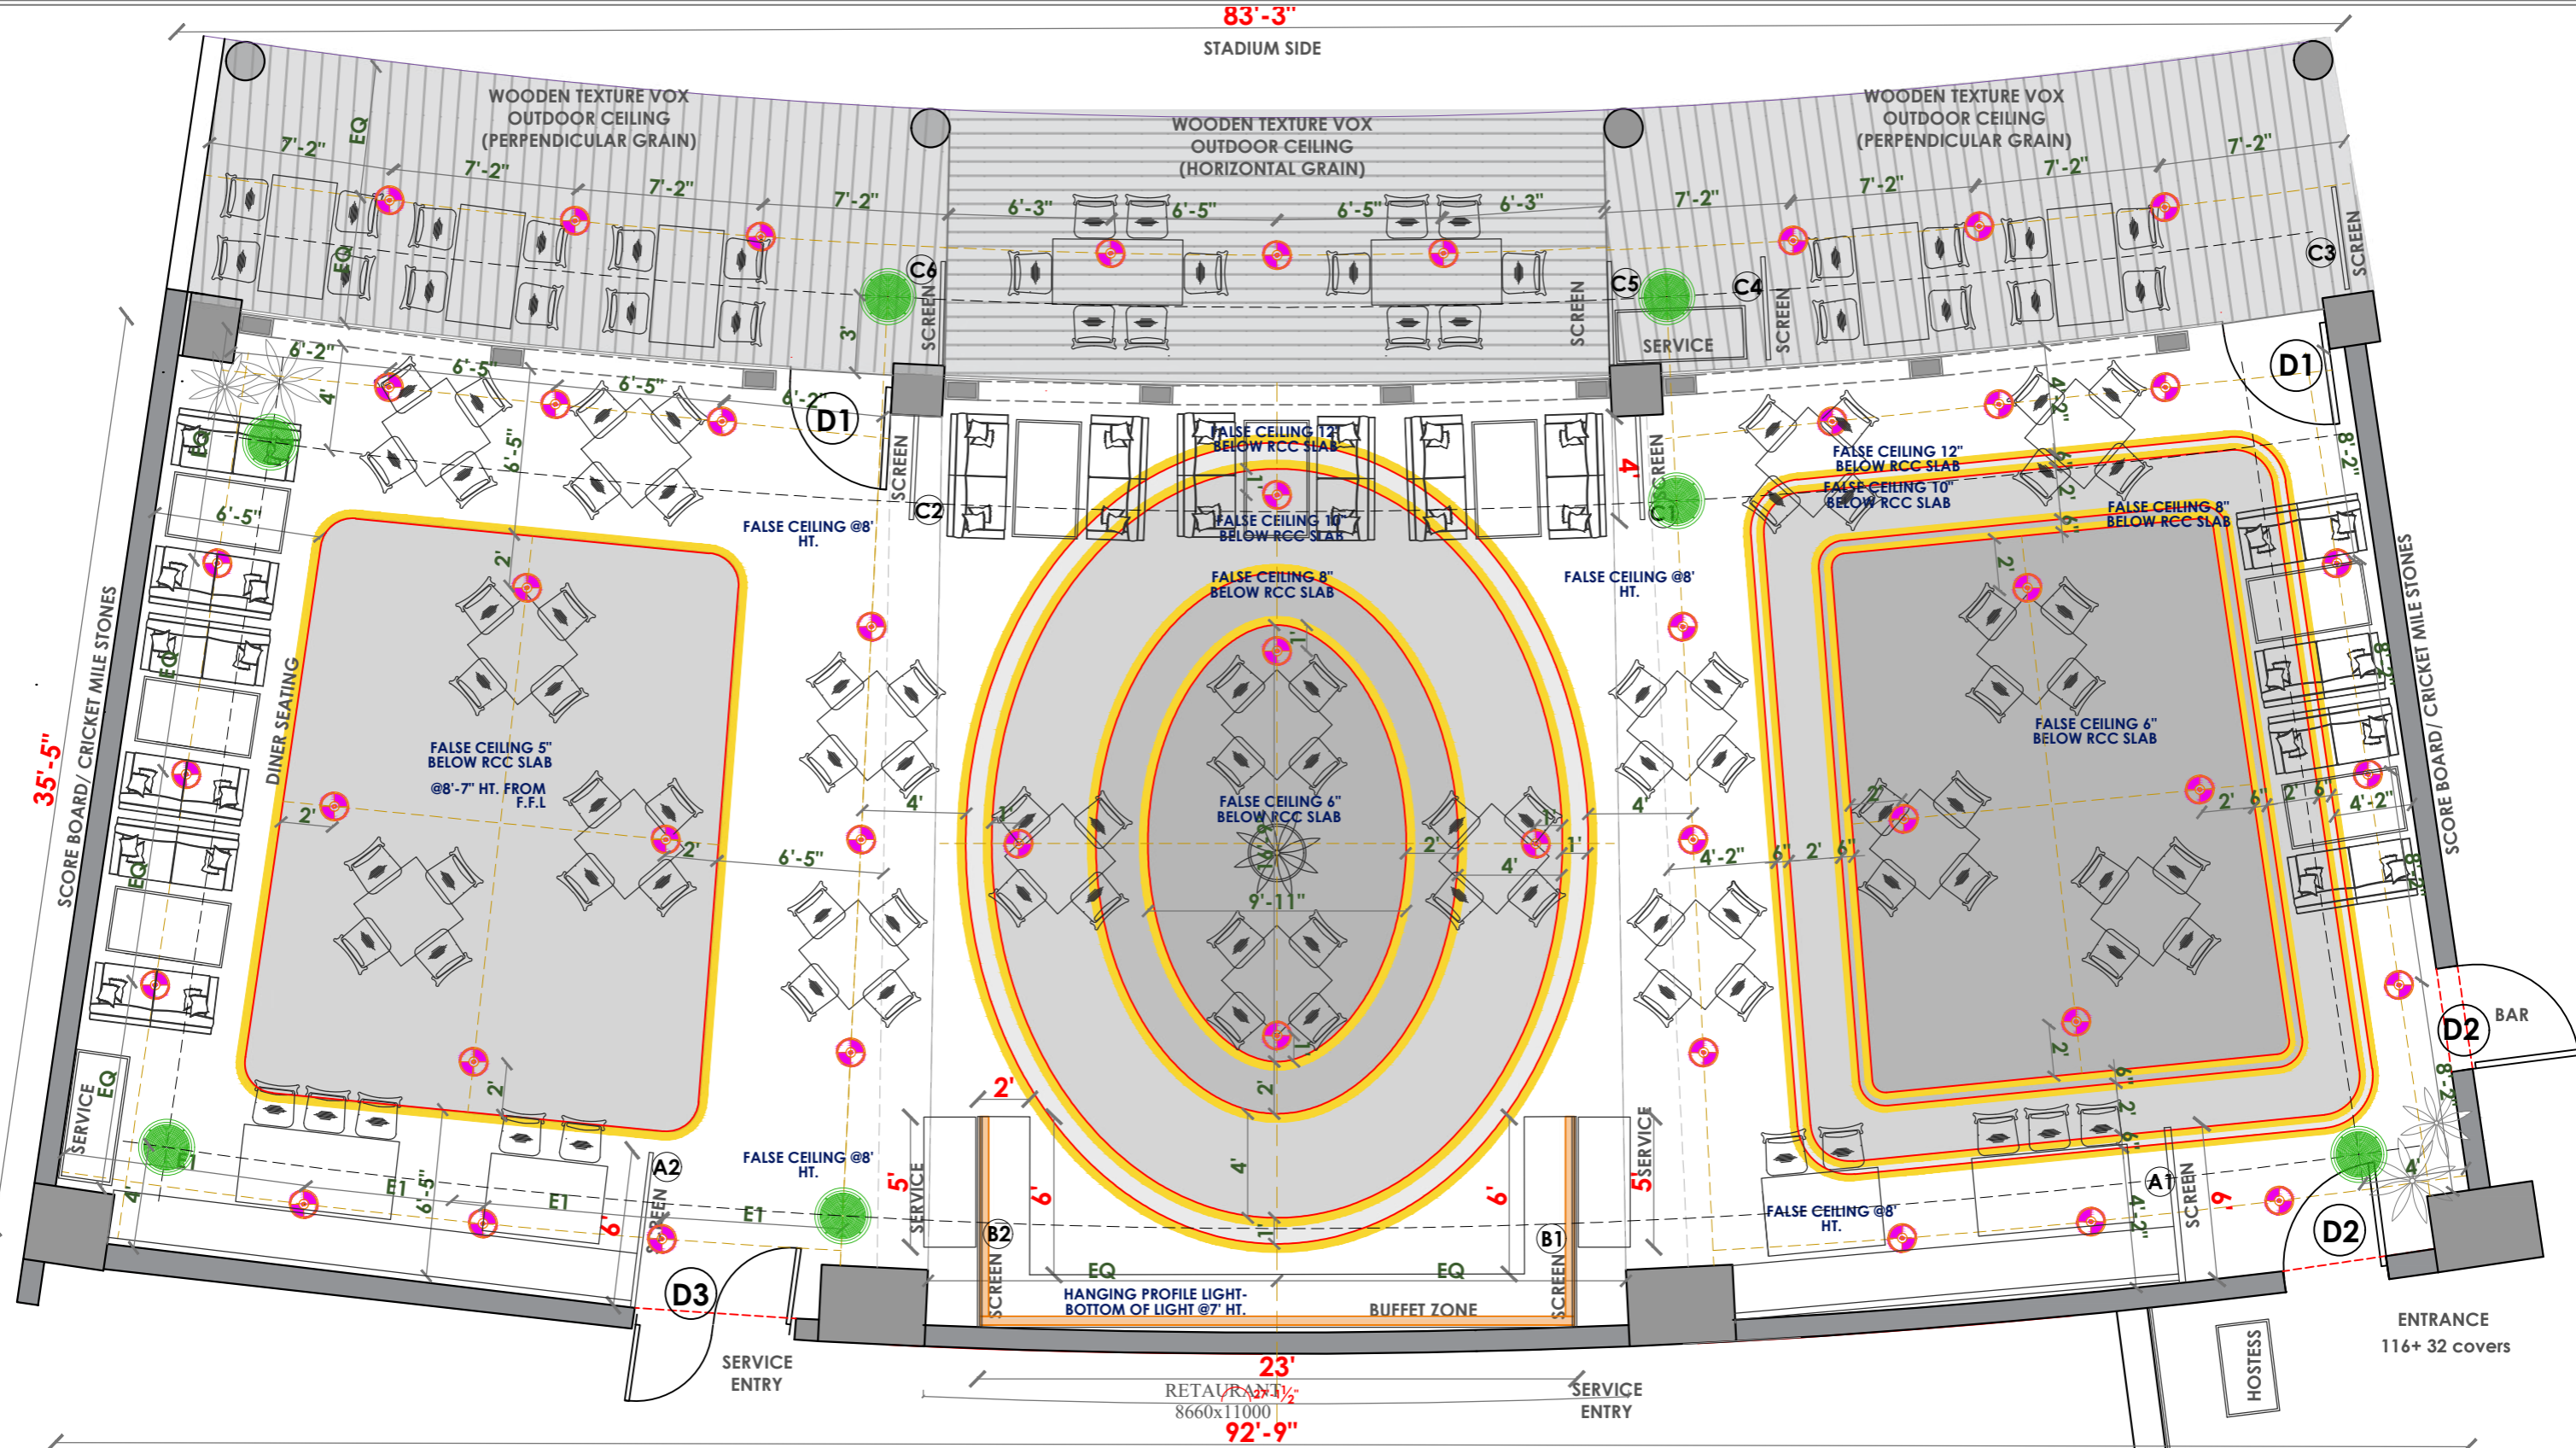

ELECTRICAL LEGEND	
	ADJUSTABLE SPOTS 12 W LED
	6 AMP SOCKETS
	20 AMP. SOCKET
	SWITCH PLATE
	LINEAR PROFILE FIXTURE
	RECESSED LED STRIP LIGHT
	CEILING SPEAKER POINT

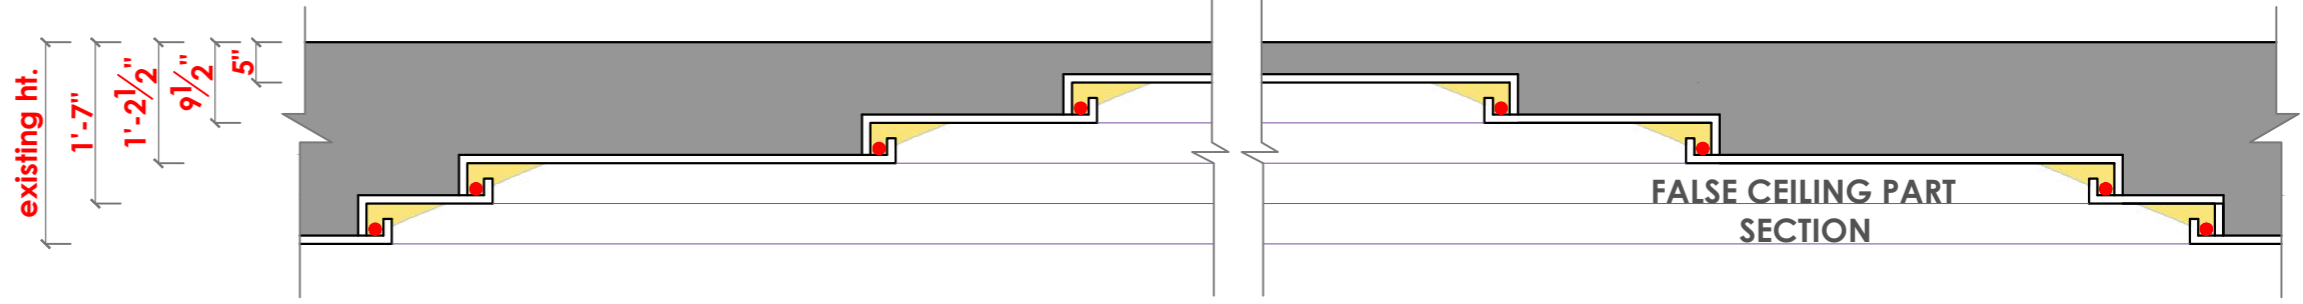


MANSI DESHPANDE DESIGN CONSULTANCY
 INTERIOR DESIGNER
 Borewell road, Whitefield,
 Bangalore

TITLE :
**RESTAURANT - REFLECTED
 CEILING PLAN**

DATE : JUNE 2023
 SCALE :




PROPOSED WORK AT
**JSCA
 RANCHI**

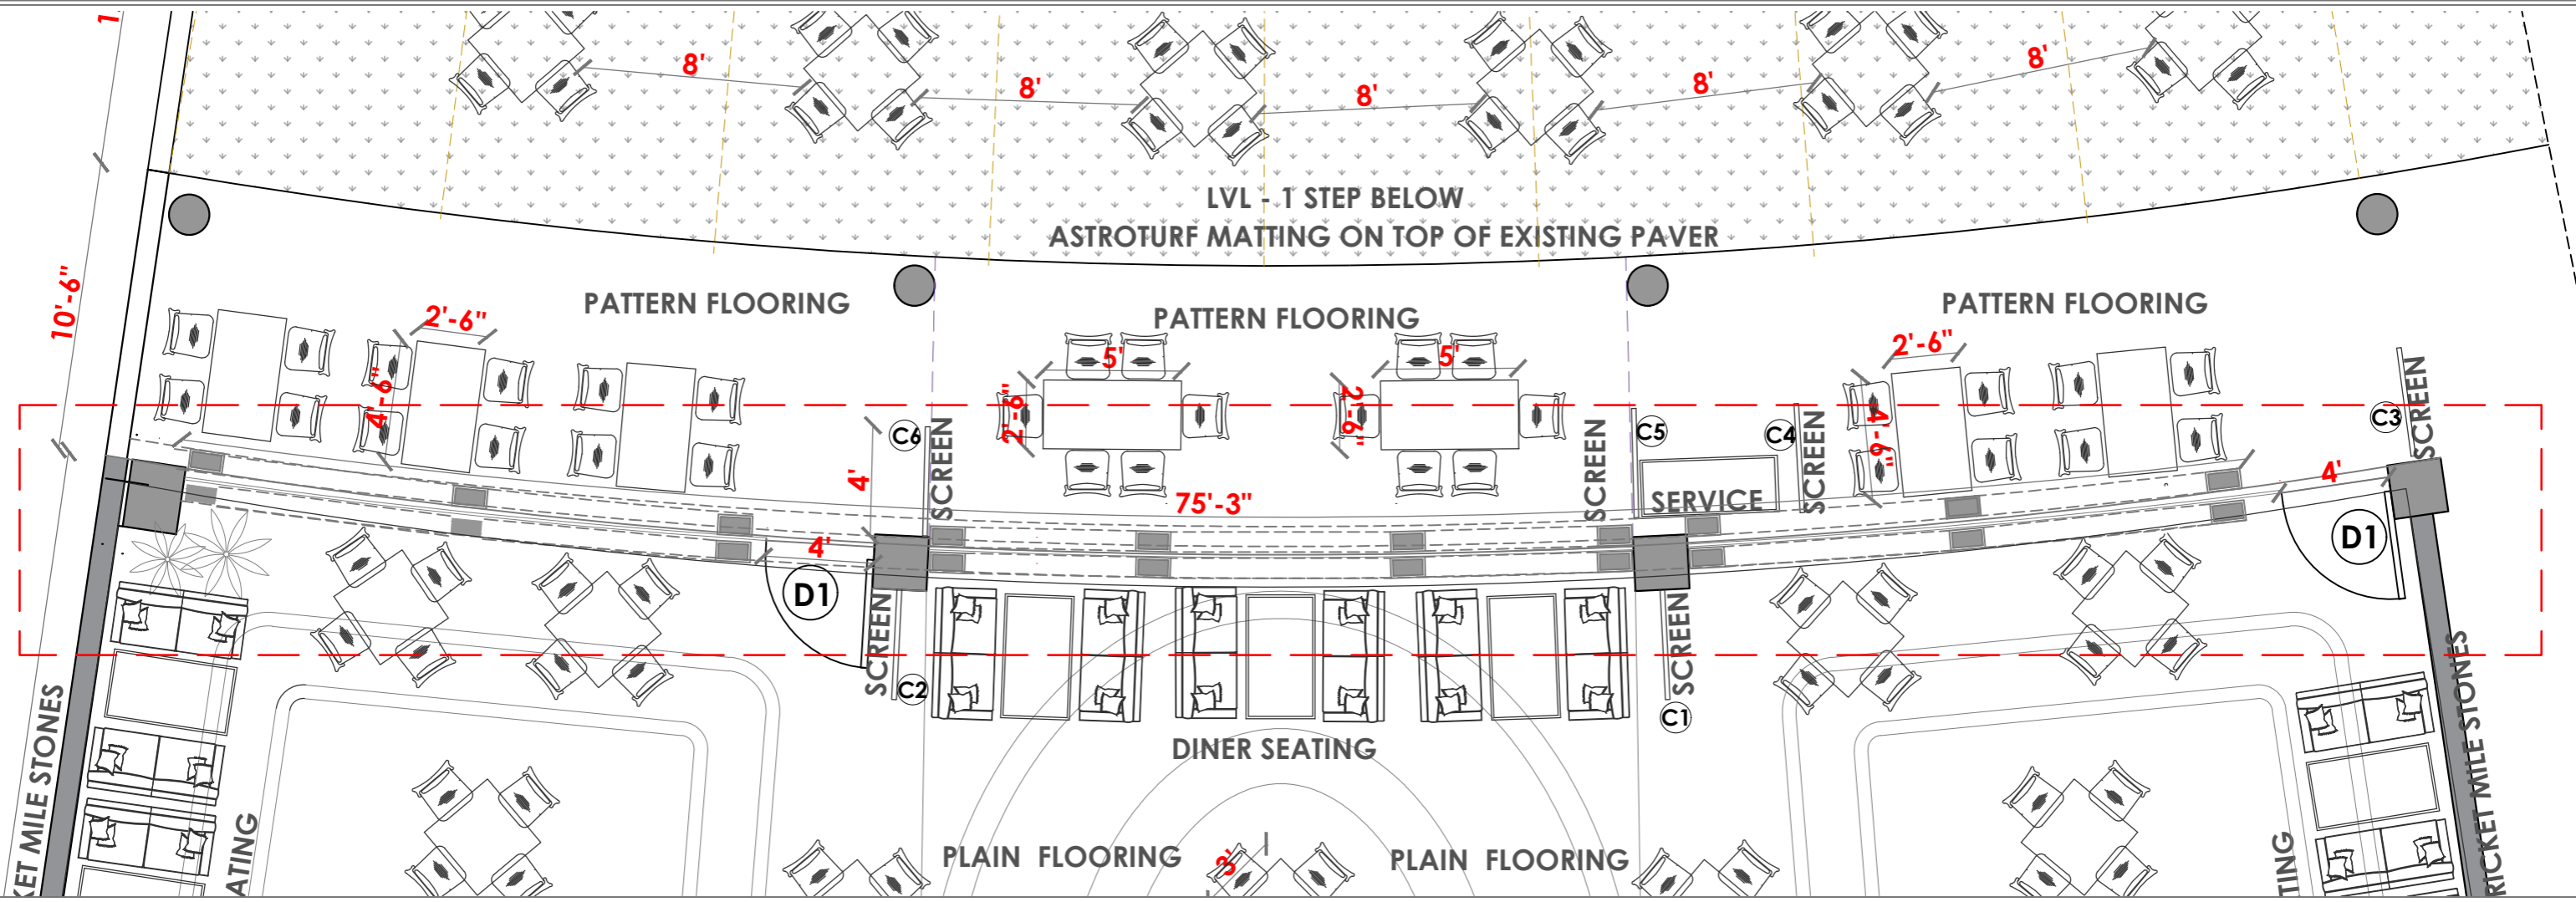


9" DEEP WALL PANELING WITH
 19MM BWR FRAMING IN FRONT
 OF THE GLASS PARTITION ON
 BOTH SIDES (INSIDE AND
 OUTSIDE) + 12MM PLYWOOD
 BACKING + MDF FLUTED PANEL
 CLADDING: FINISHED IN PU
 PAINT

PALE BLUE PAINTED FINISH ON
 COLUMNS
 EXISTING GLASS PARTITION
 TOWARDS STADIUM


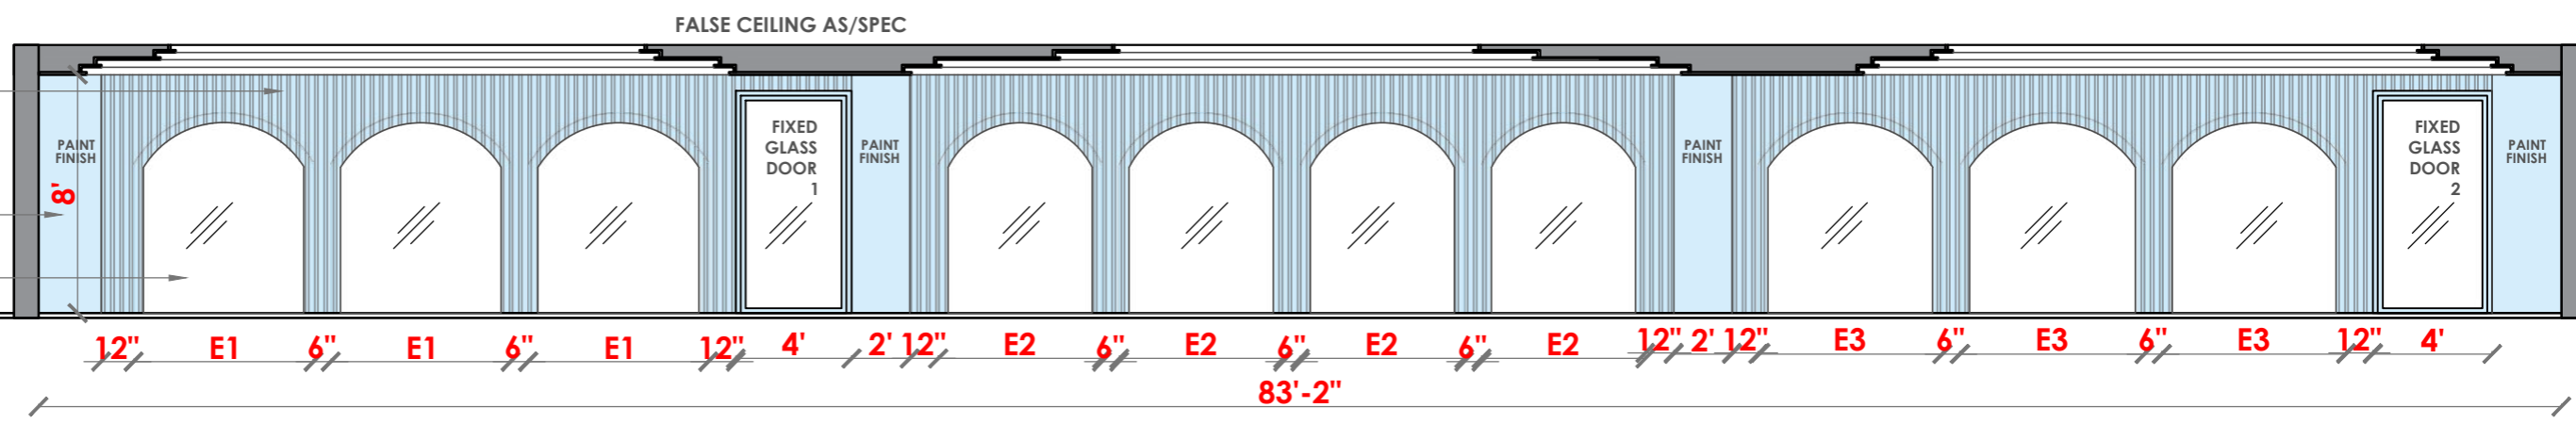


RESTAURANT WALL ELEVATION 1
 TOWARDS STADIUM




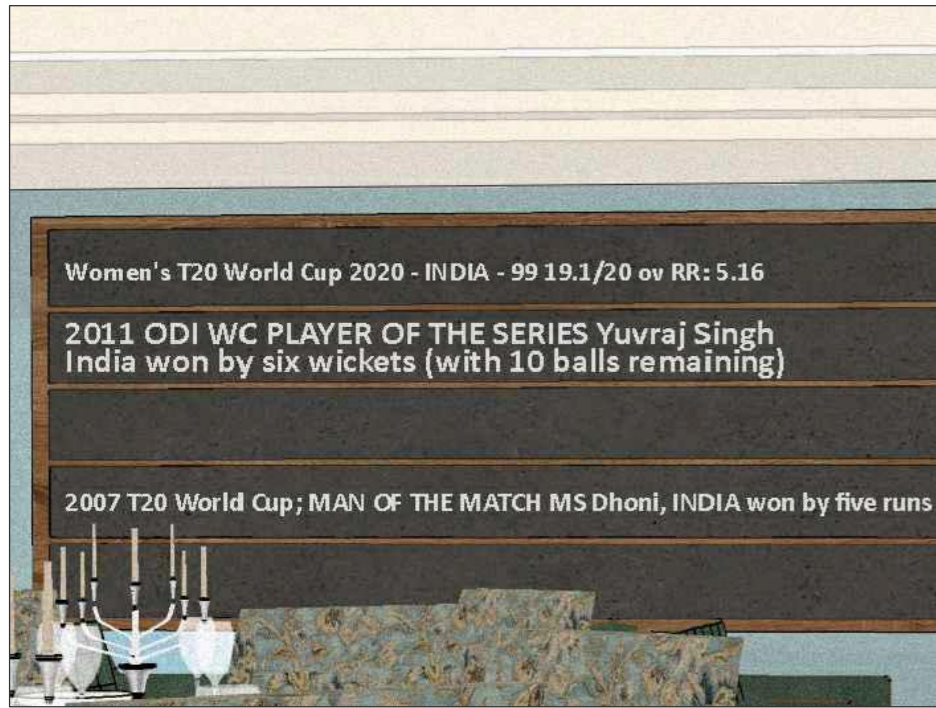


SCORE BOARD REFERENCE

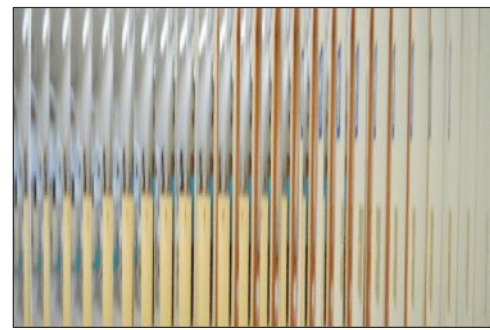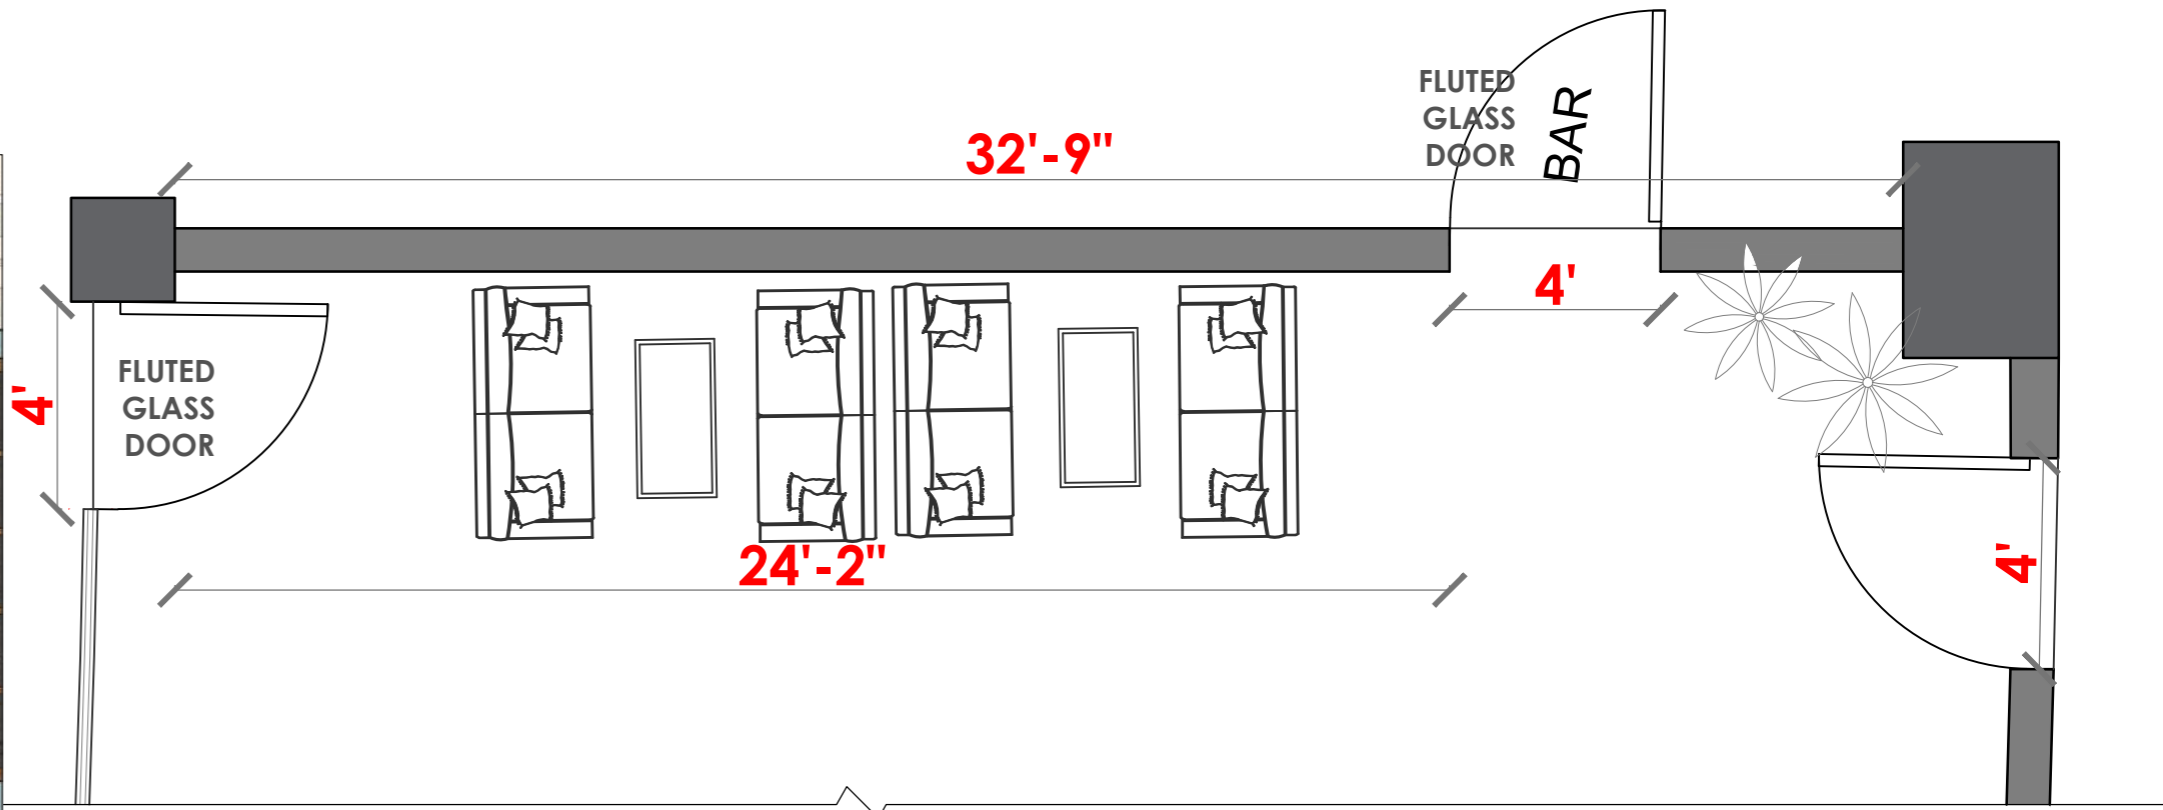

FLUTED GLASS REFERENCE

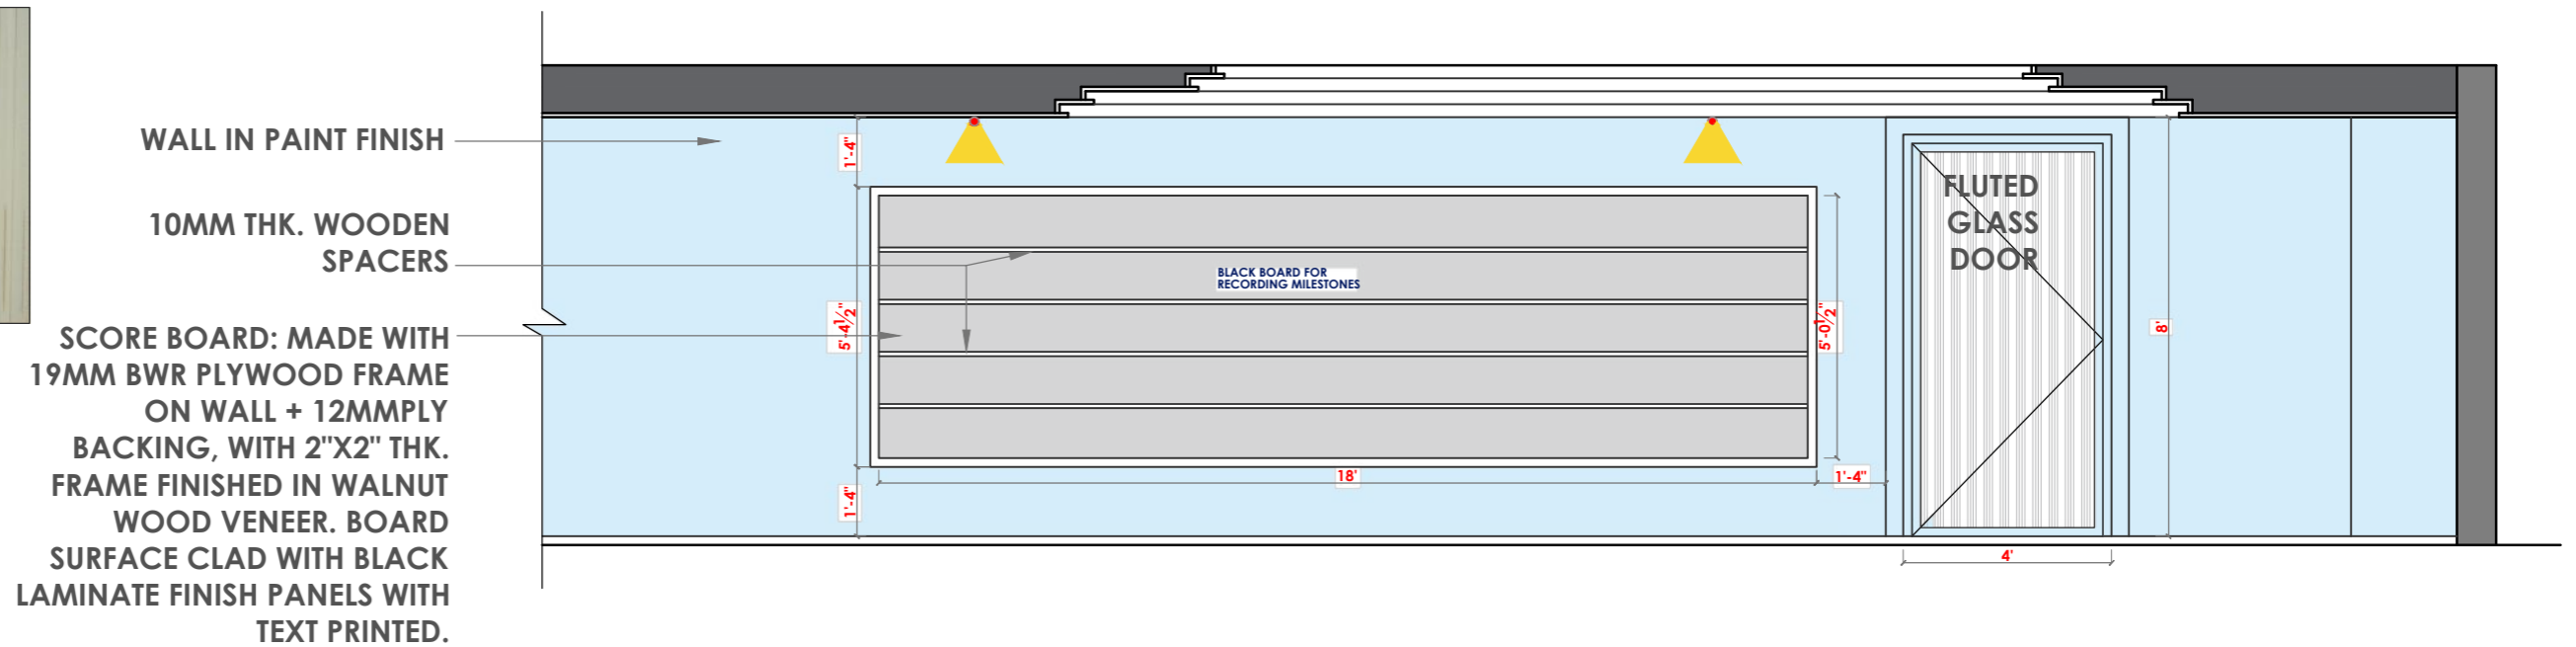


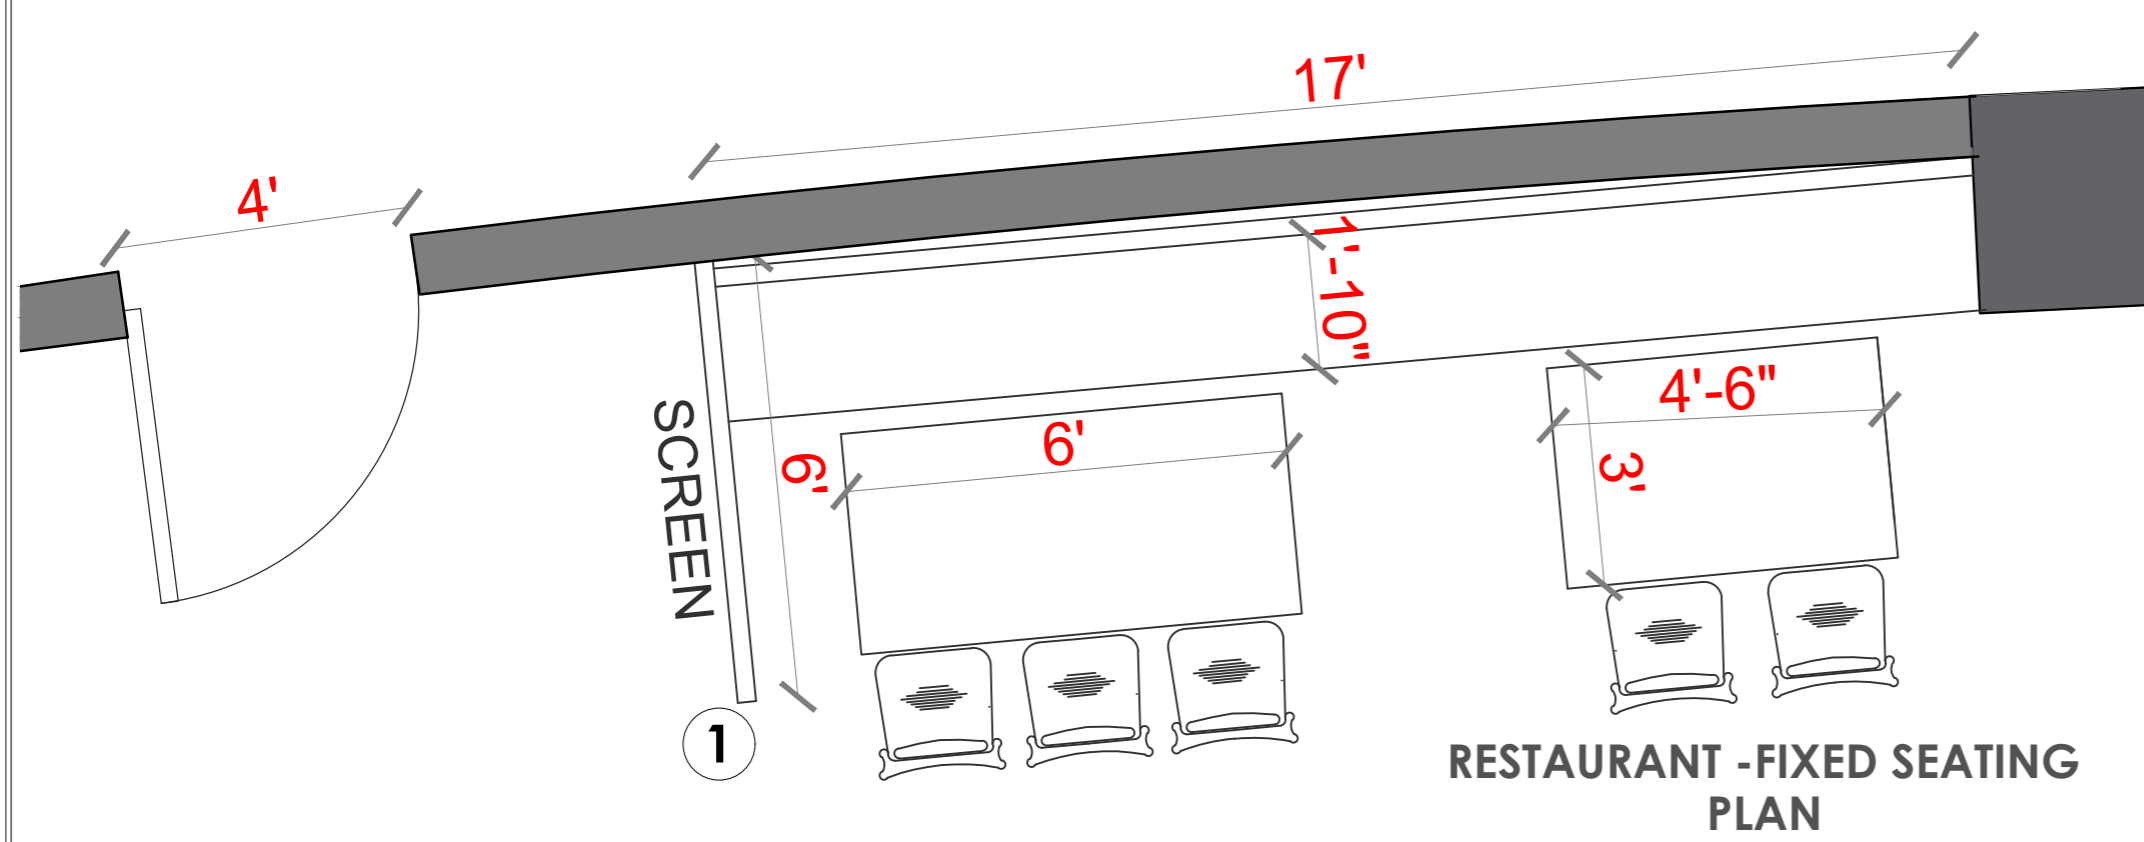


RESTAURANT - FIXED SEATING PLAN


RESTAURANT - FIXED SEATING SECTION

BACKREST OF SEAT MADE IN 19MM BWR PLYWOOD + 4"THK. FOAM+ LEATHERETTE FABRIC FINISH

FIXED SEAT: 6" THK. BOXING WITH 19MM BWR PLYWOOD + 4" THK. FOAM + LEATHERETTE FABRIC FINISH


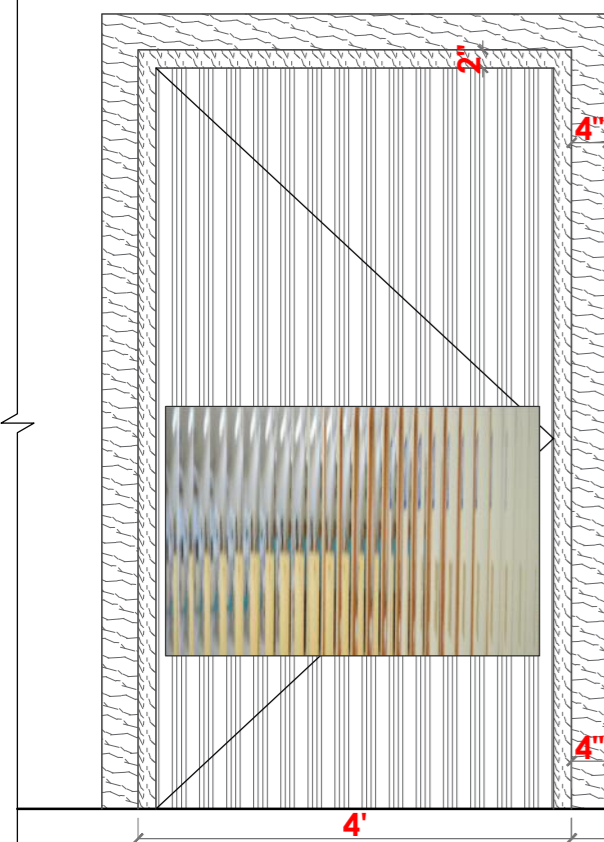
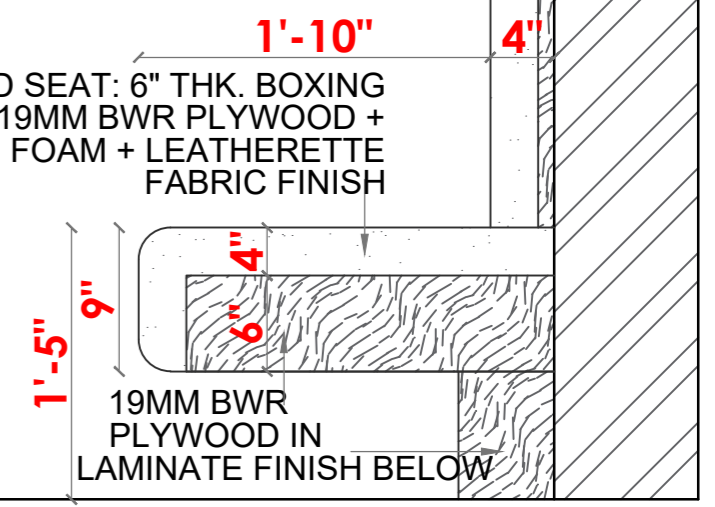



FLUTED GLASS DOOR WITH FRAME & JAMB AS PER DOOR DETAIL

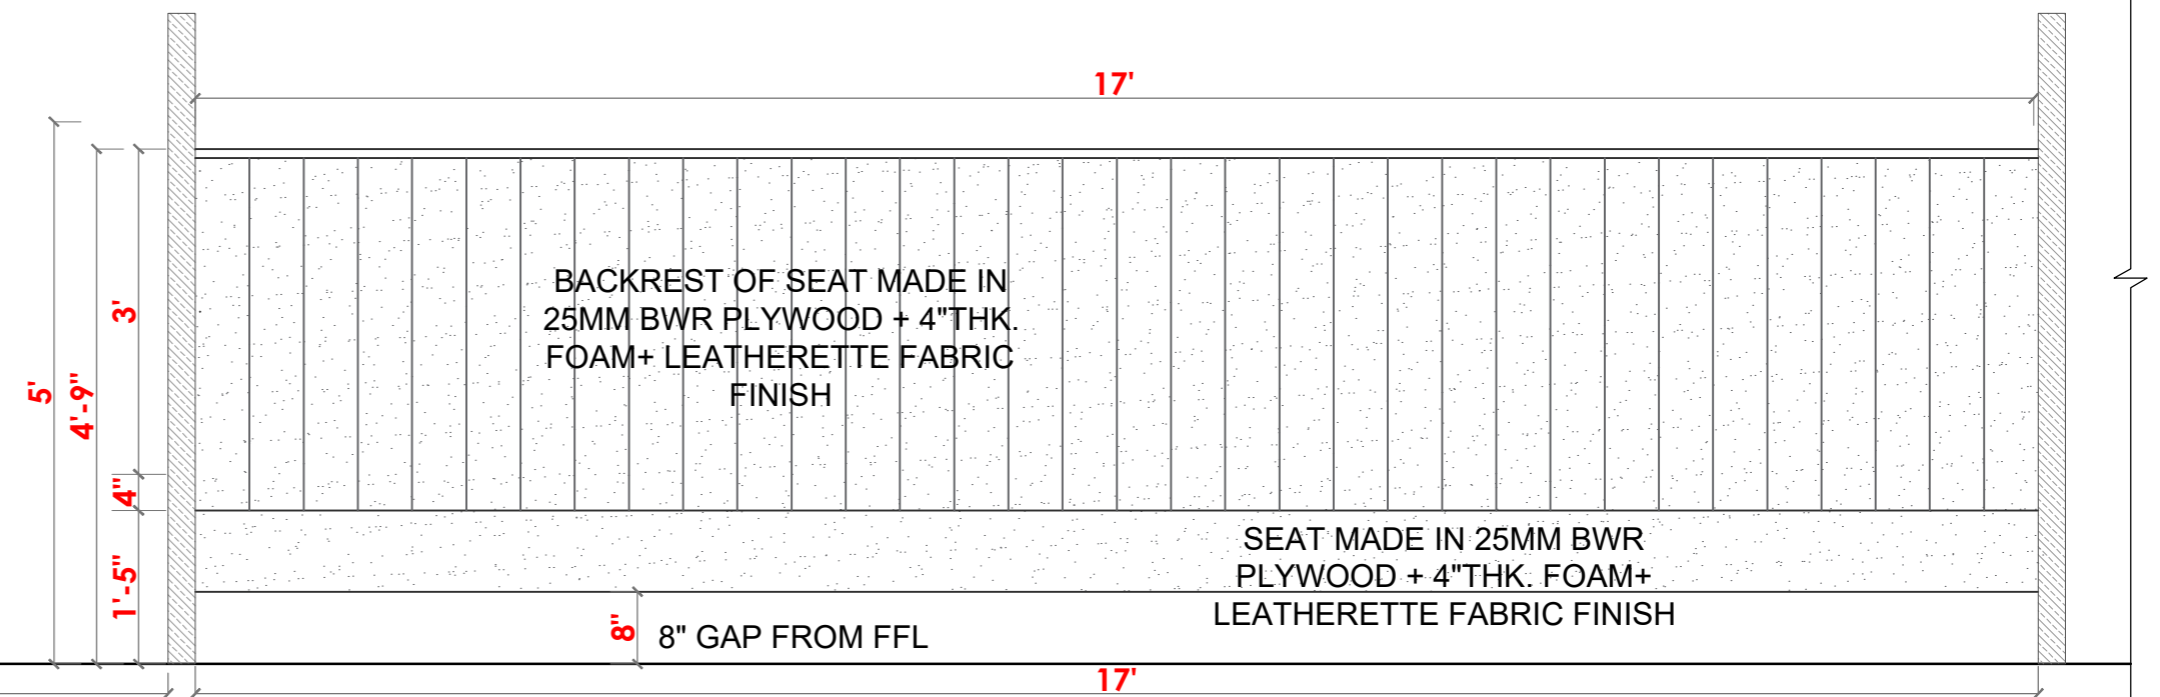


RESTAURANT - FIXED SEATING ELEVATION



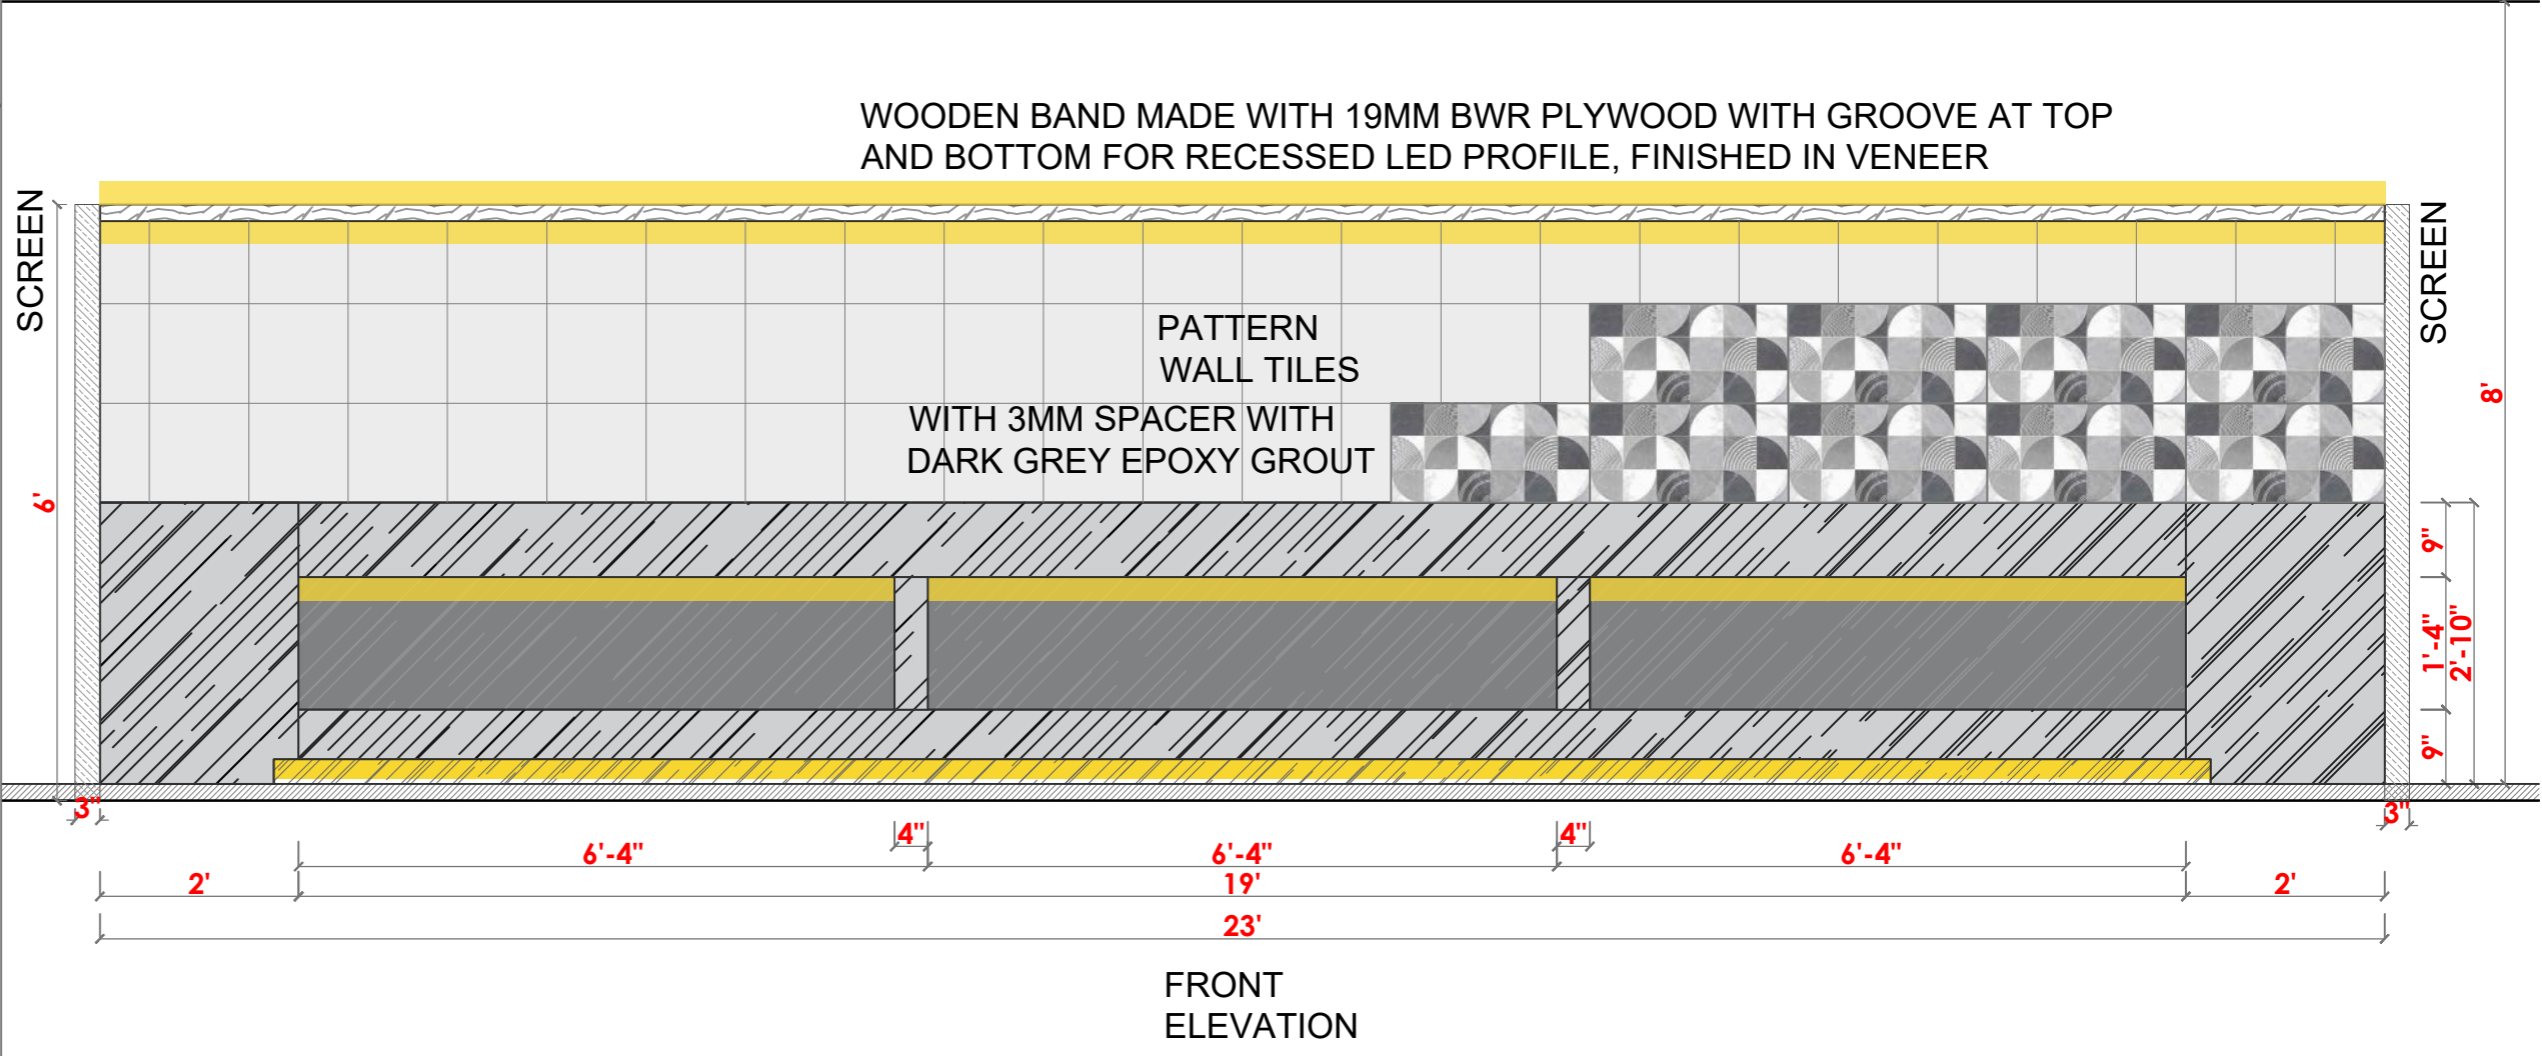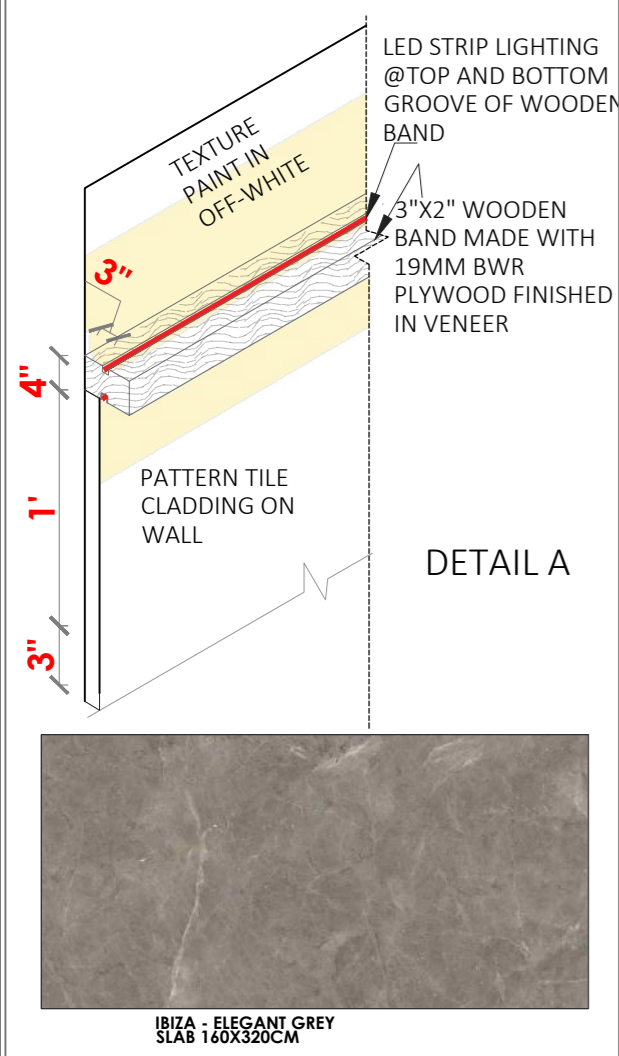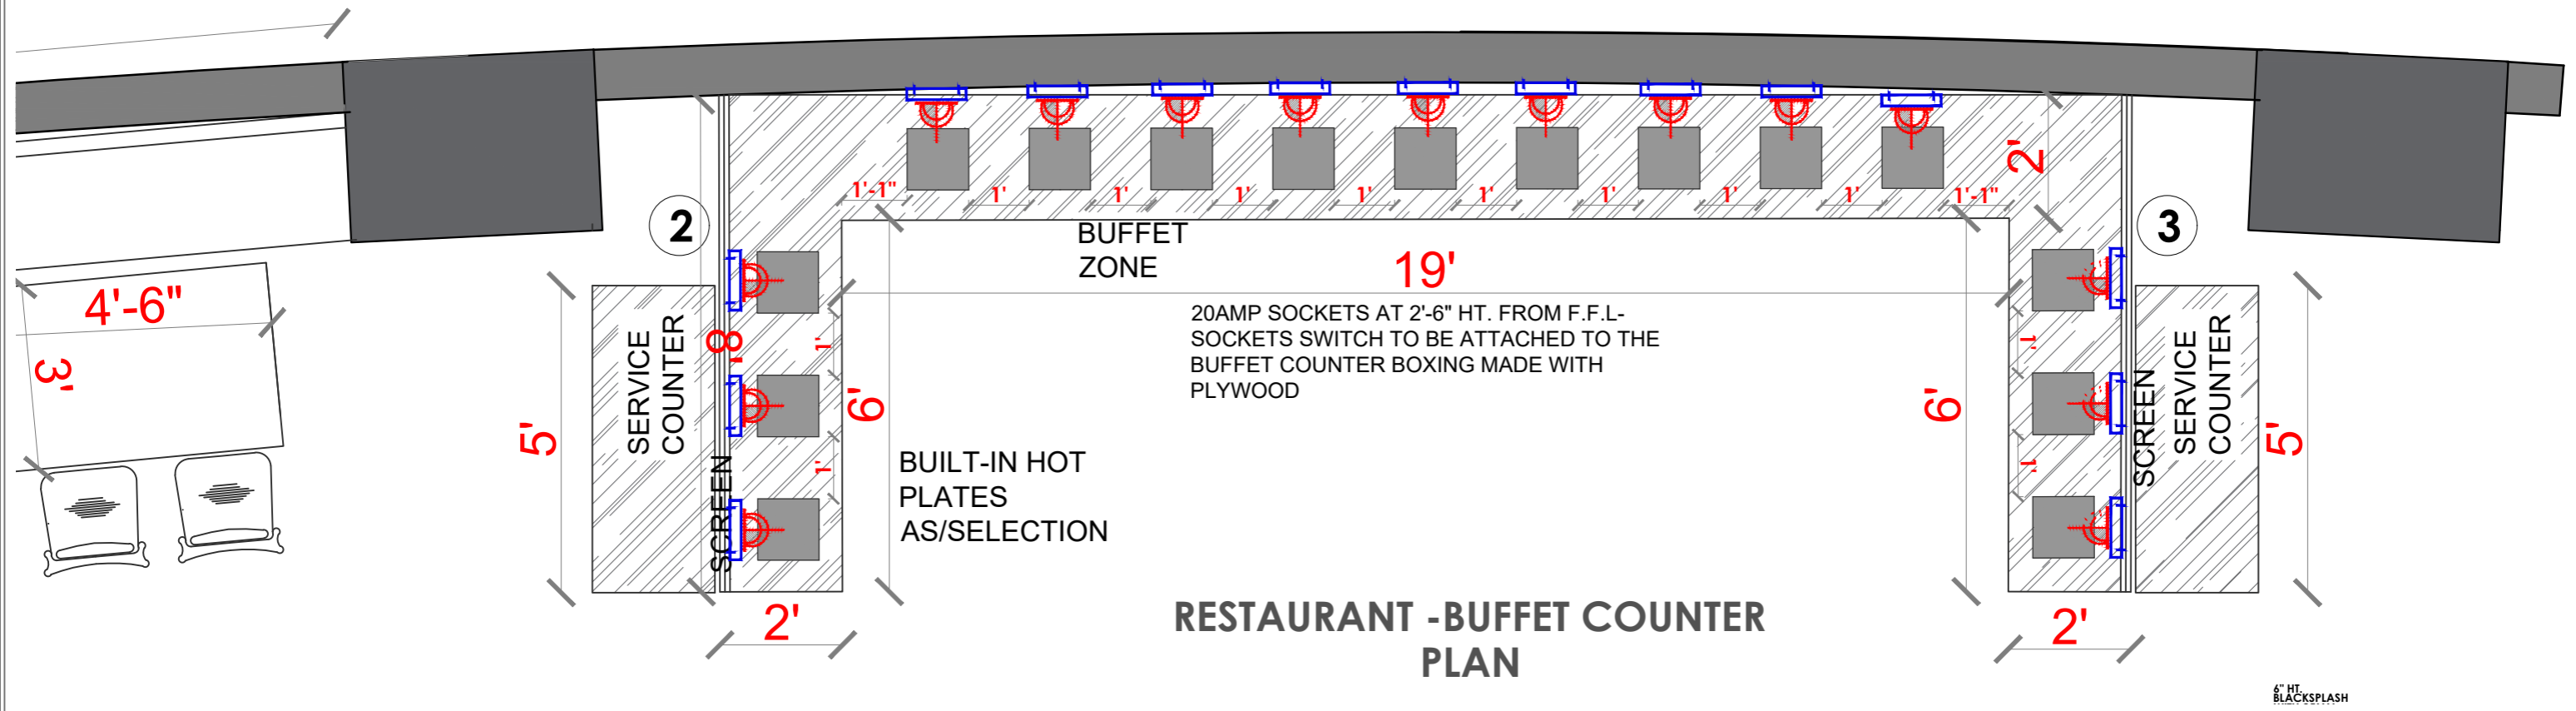


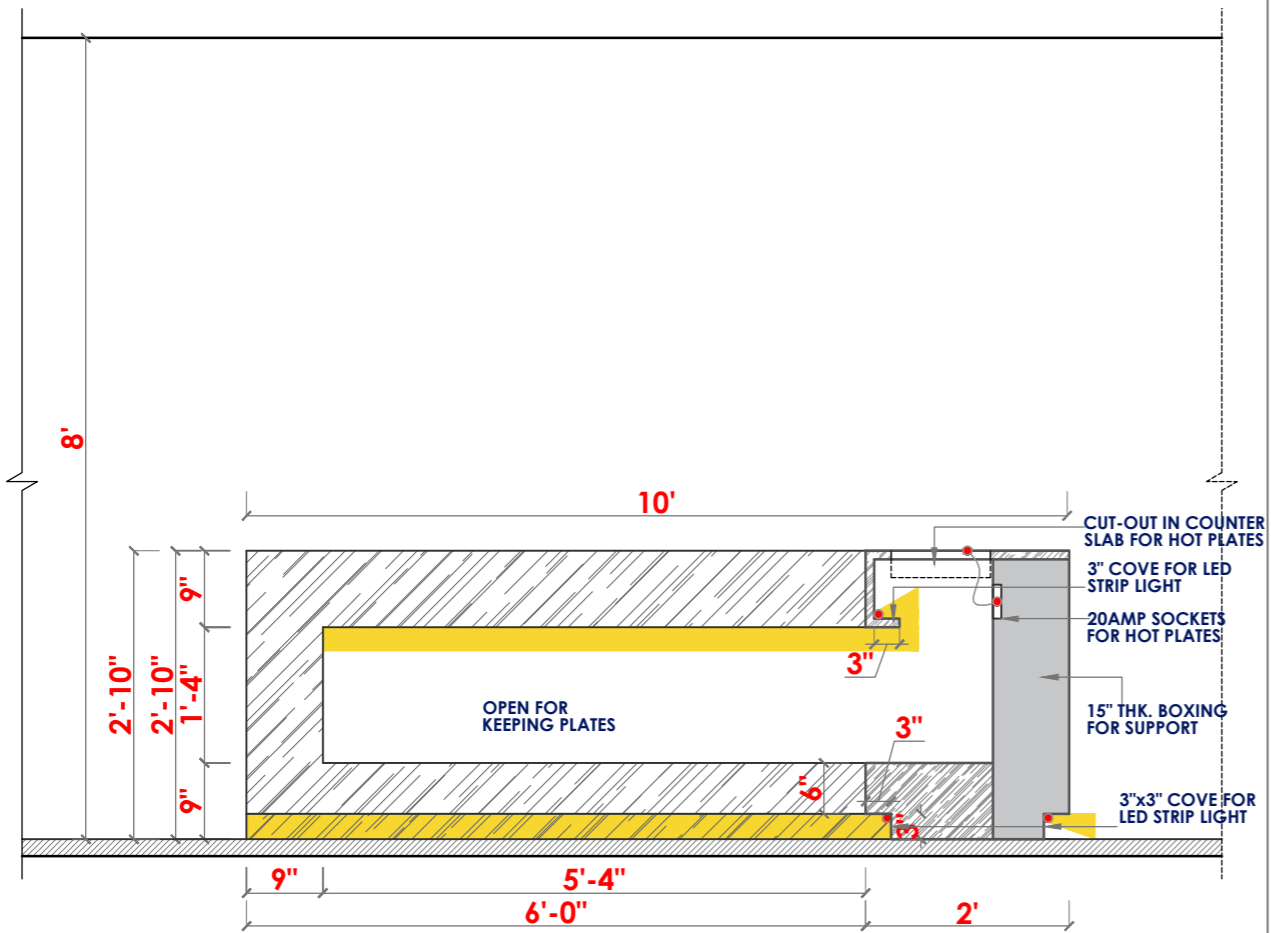


SIDE ELEVATION
(INSIDE BUFFET ZONE)

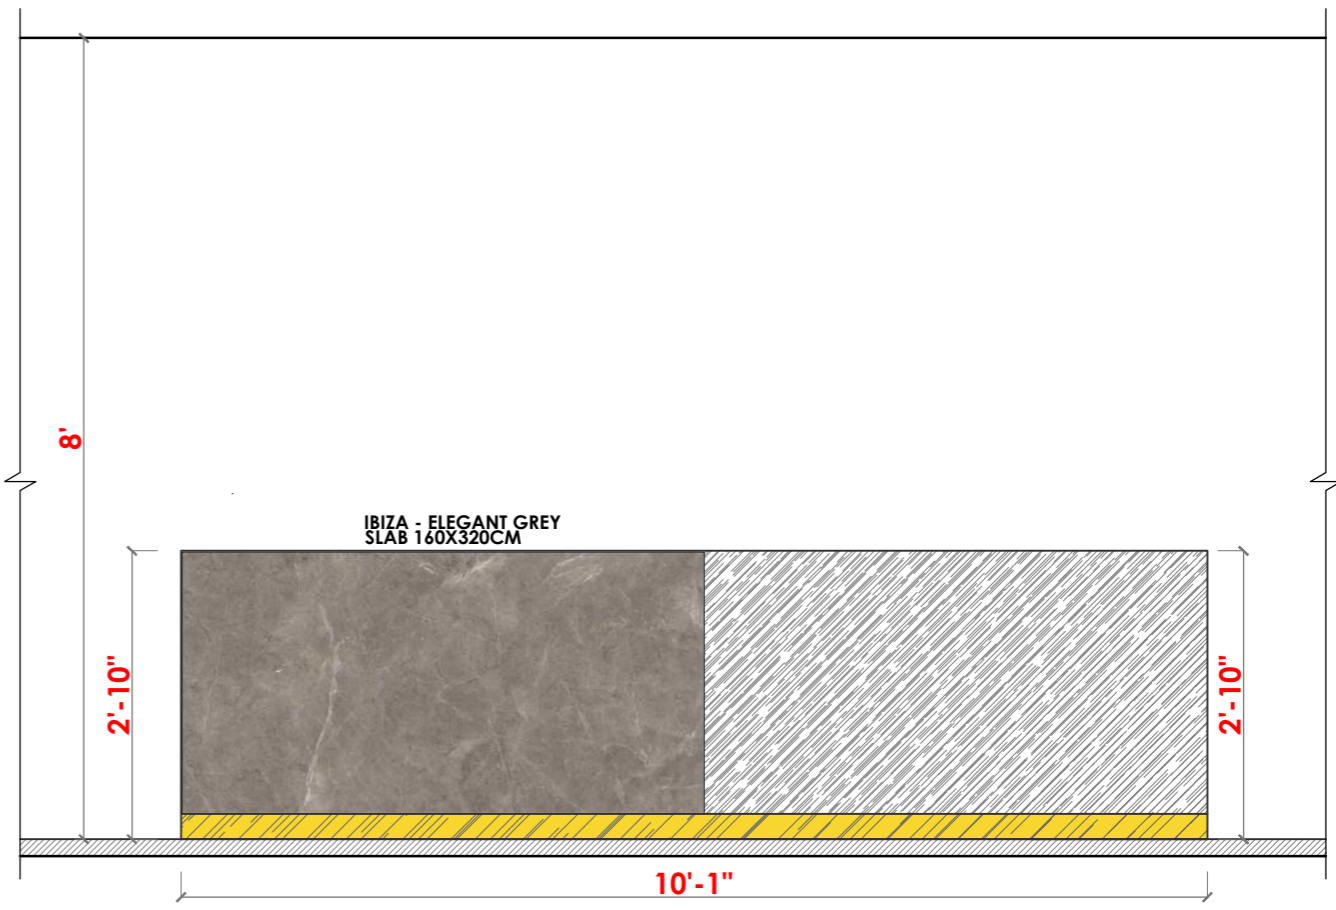

SIDE ELEVATION
(OUTSIDE BUFFET ZONE)

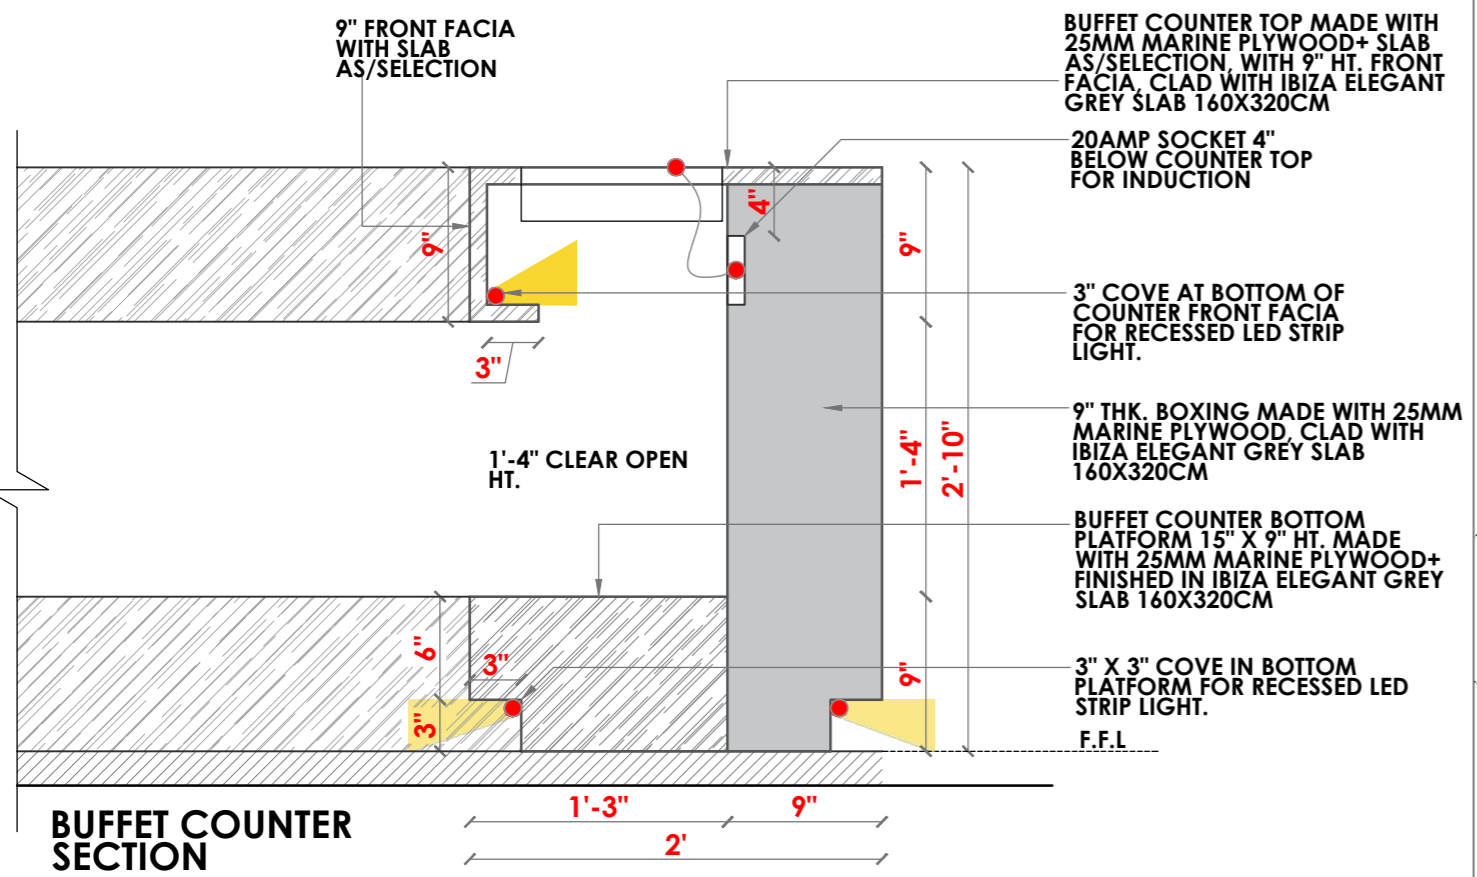





BUFFET COUNTER SECTION




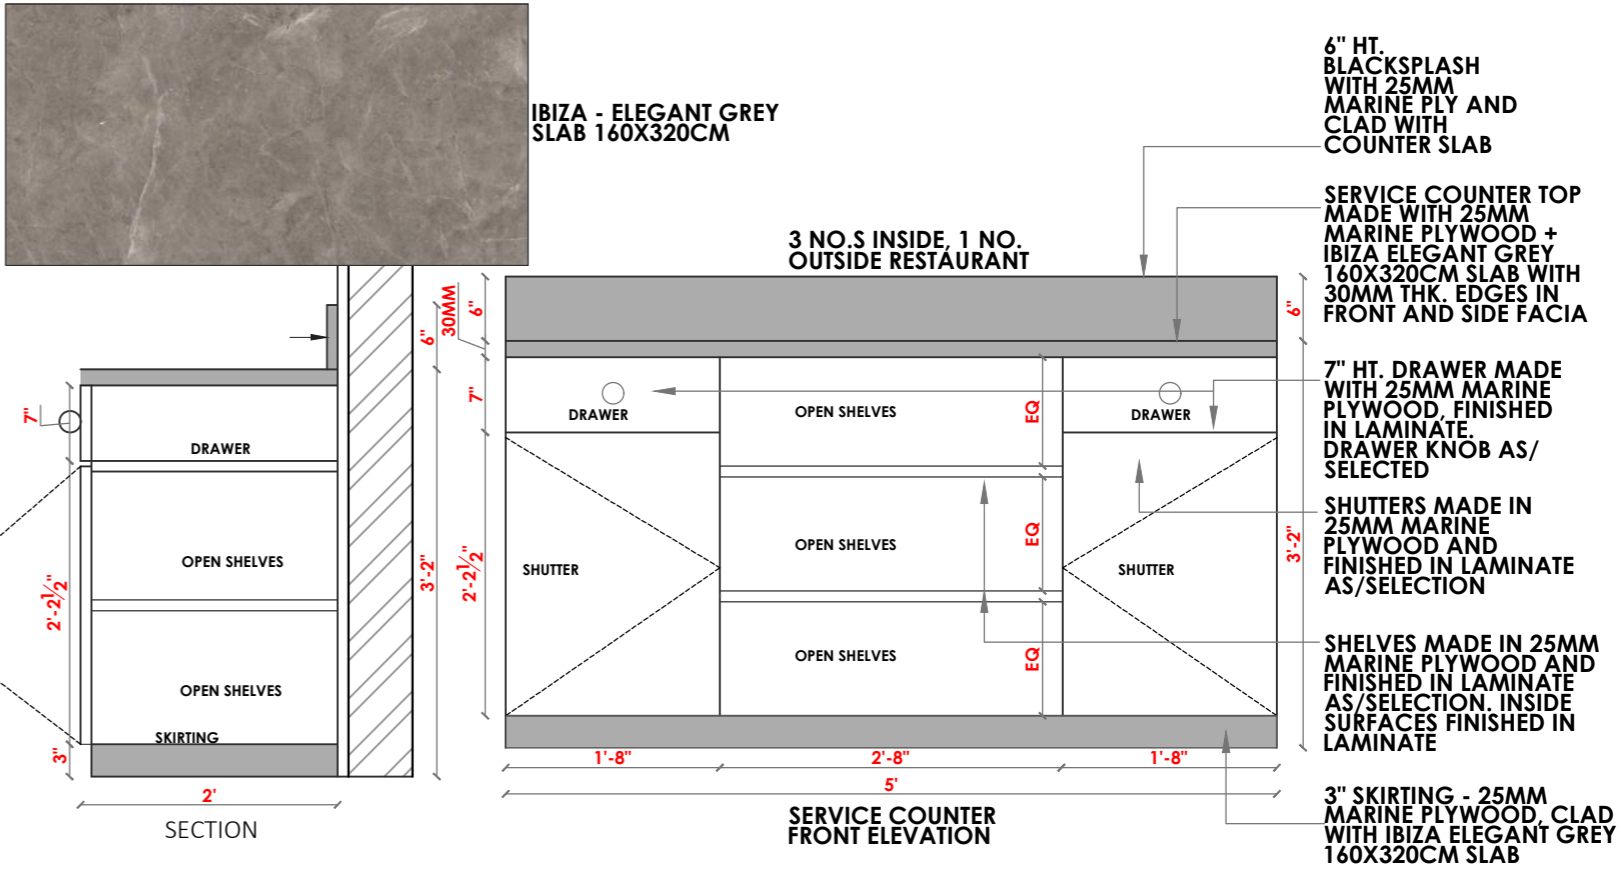


SECTION

SERVICE COUNTER FRONT ELEVATION



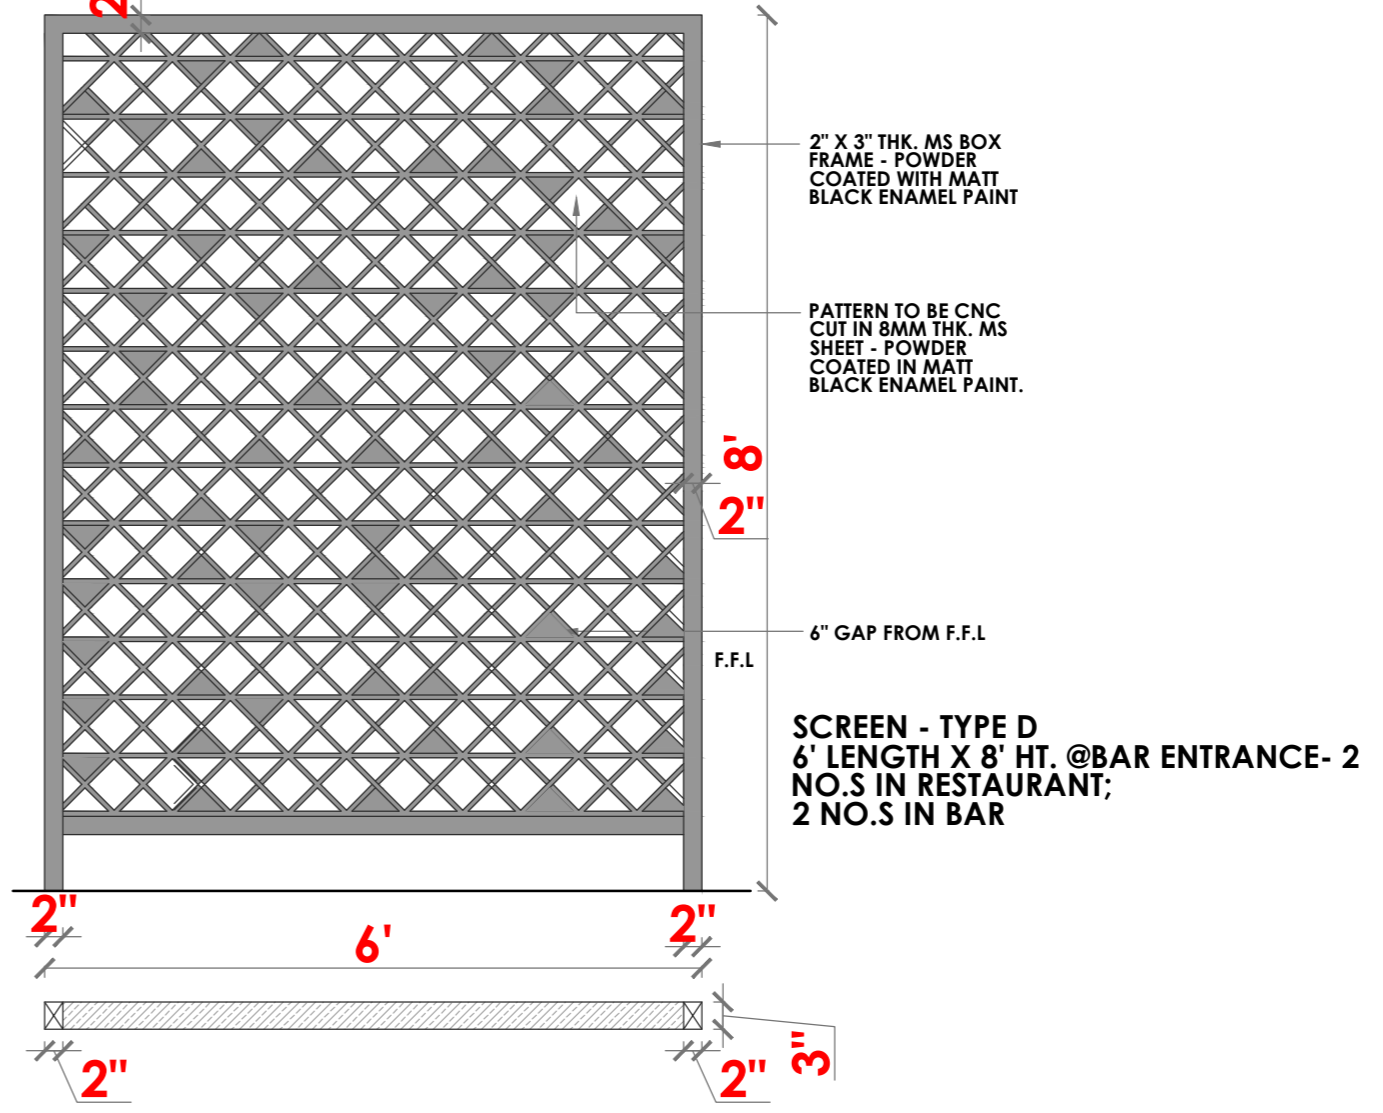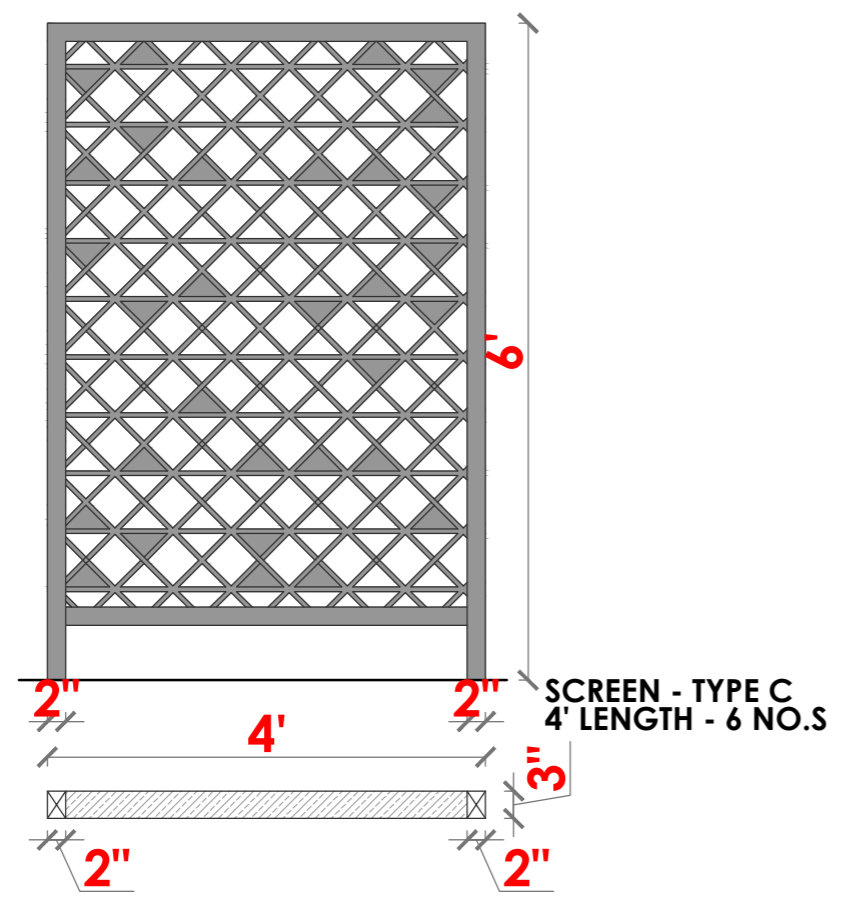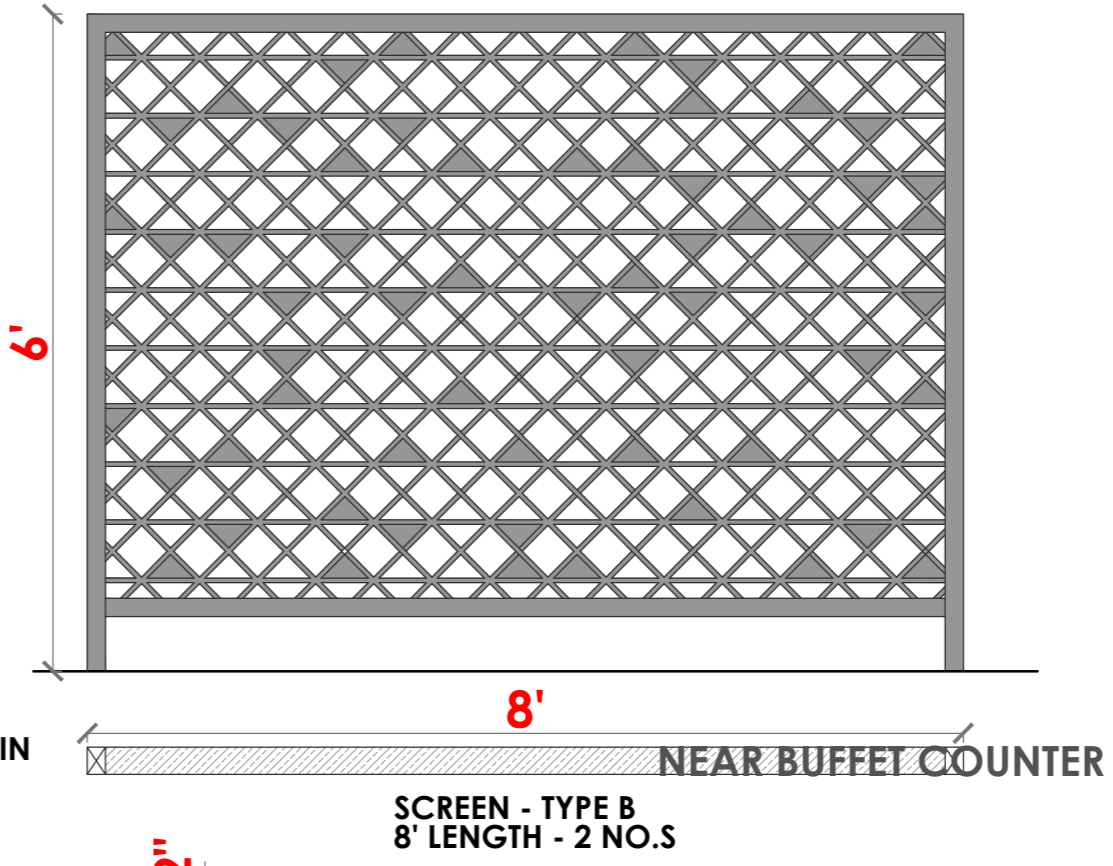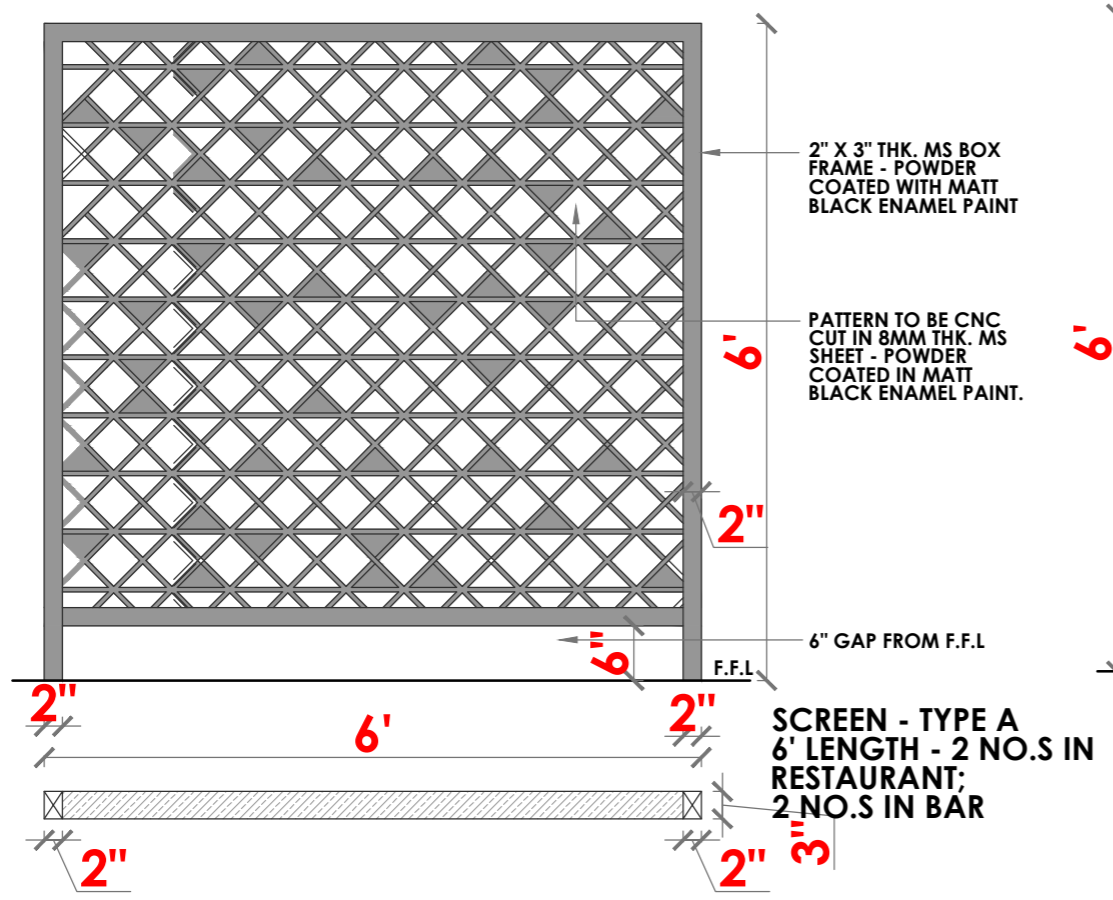


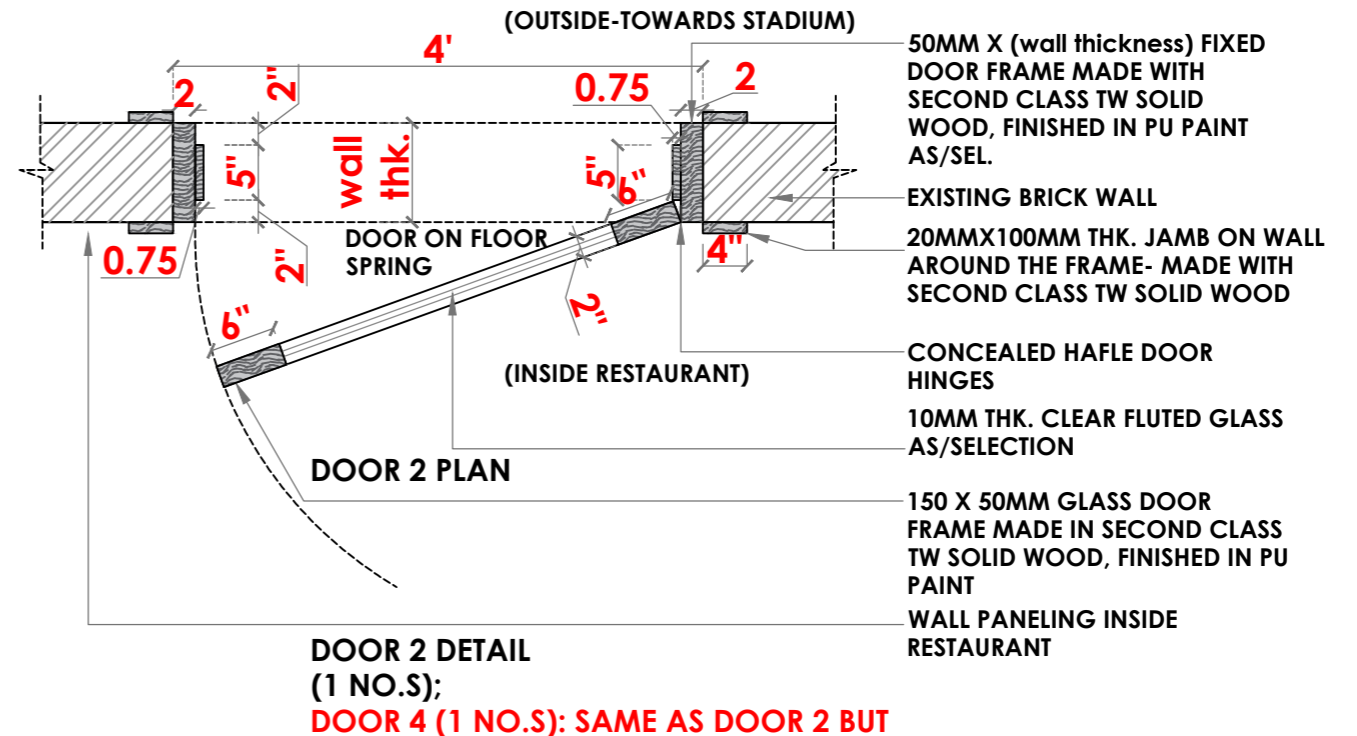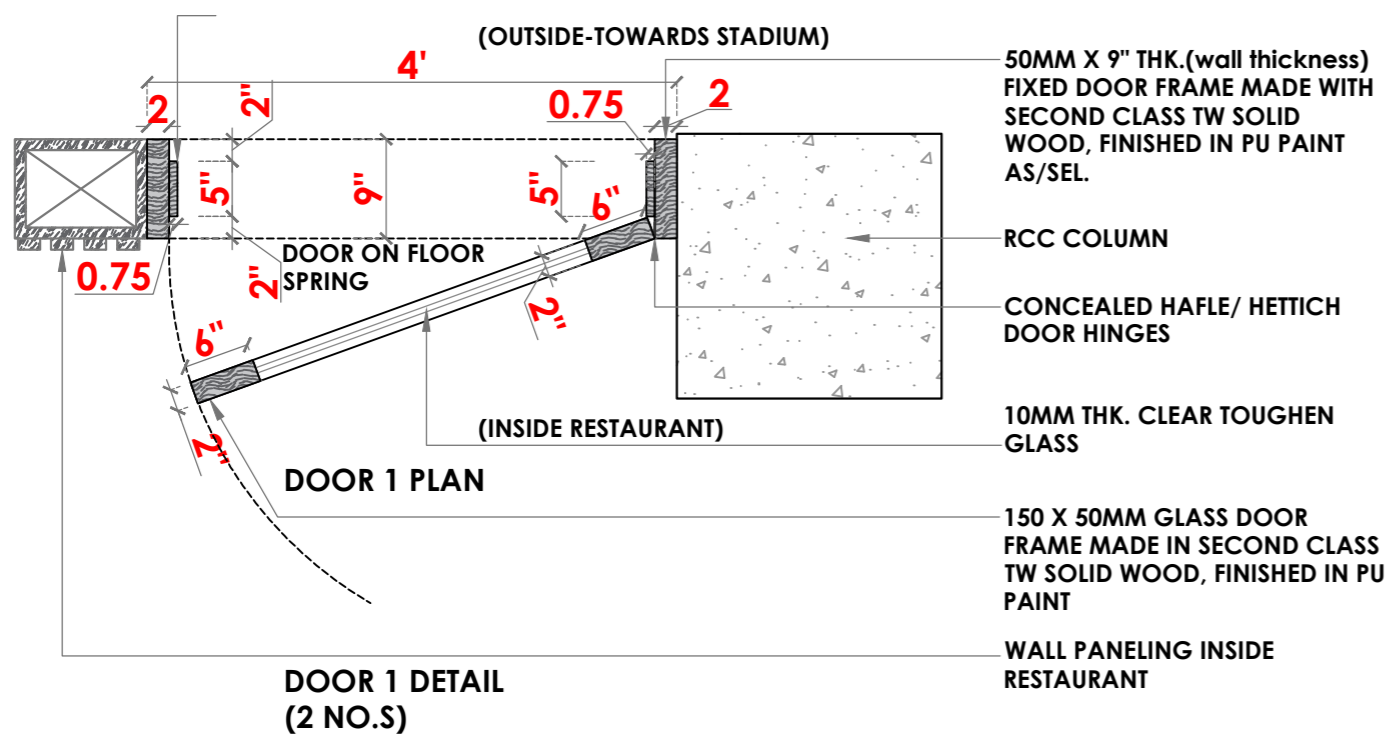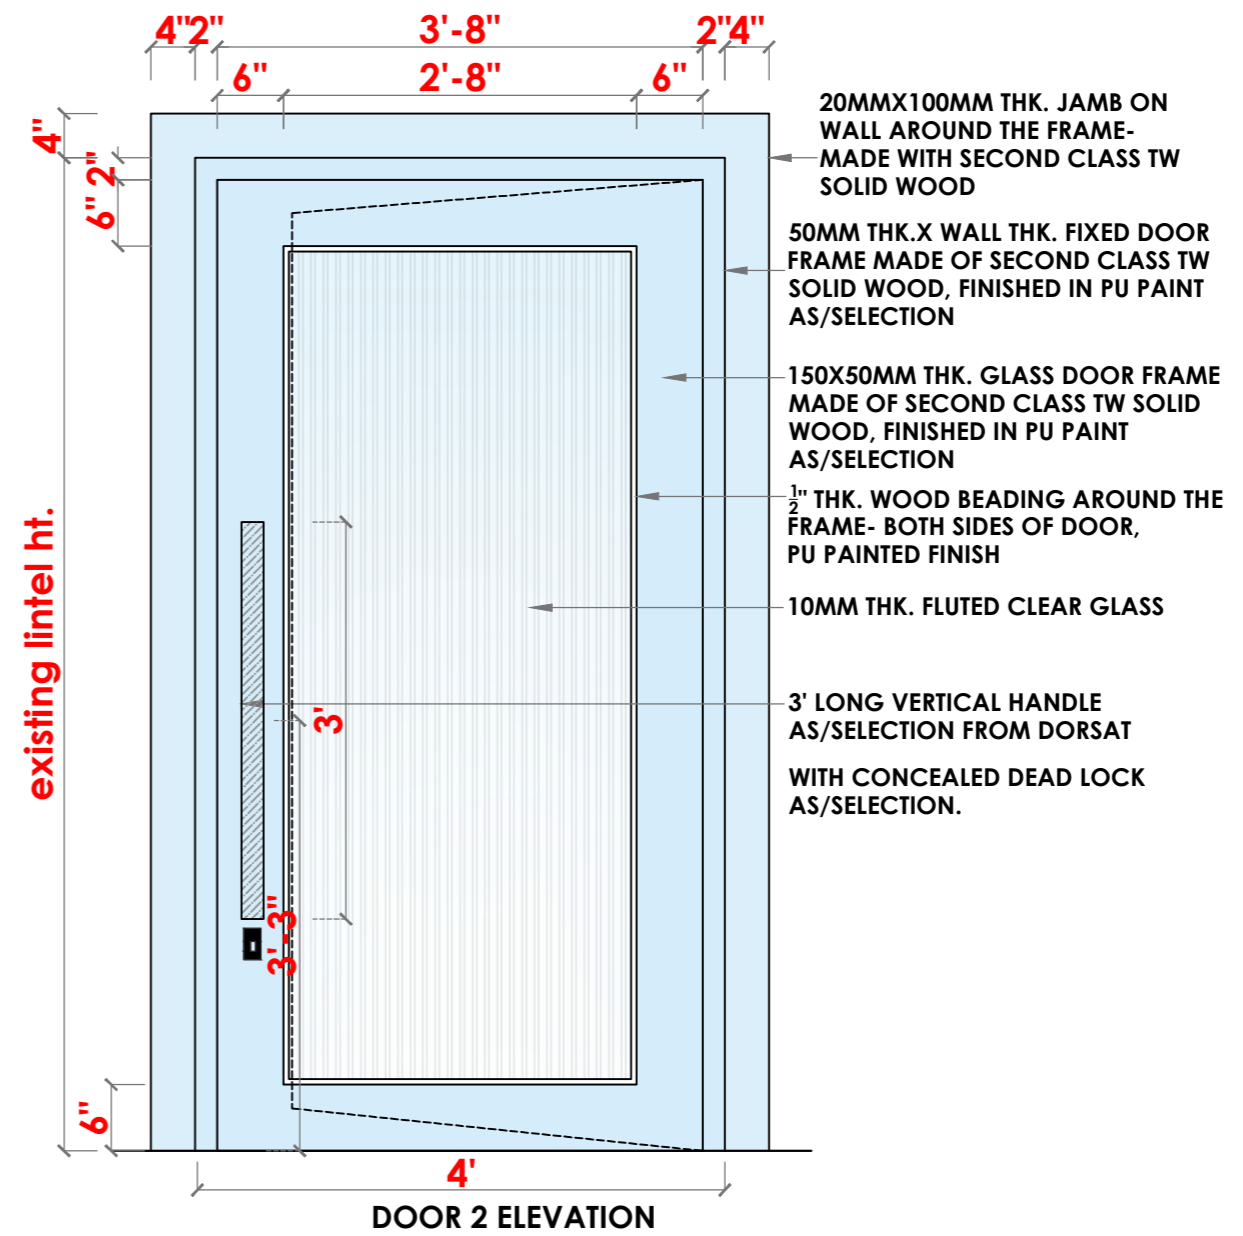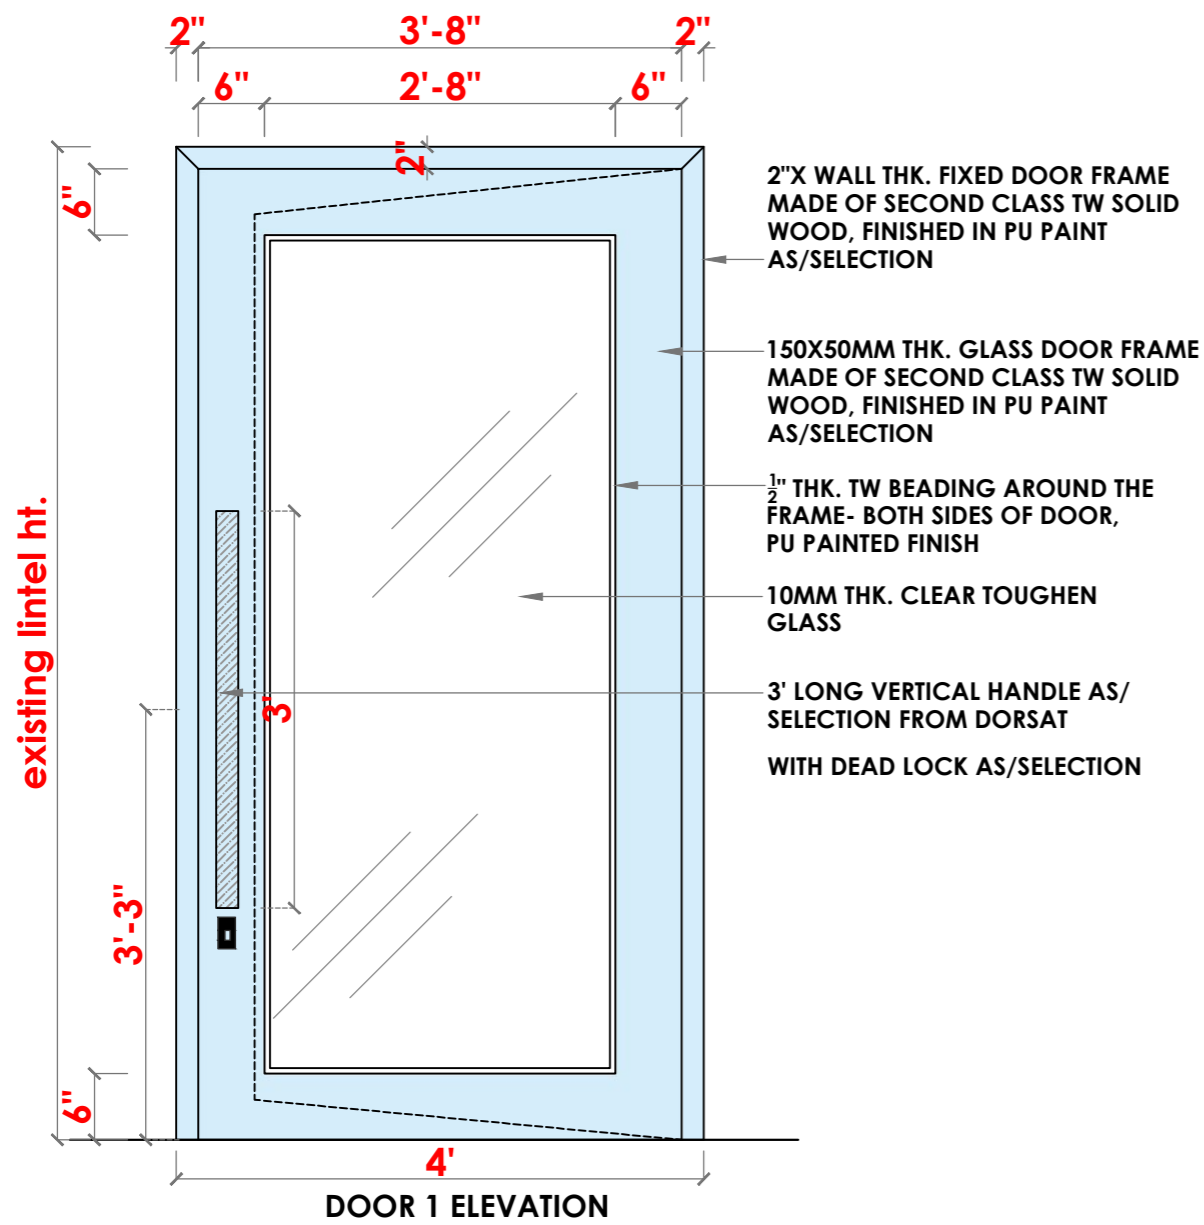


DOOR 2 DETAIL (1 NO.S); DOOR 4 (1 NO.S): SAME AS DOOR 2 BUT WITH REGULAR HINGES (4 NO.S)



existing lintel ht.

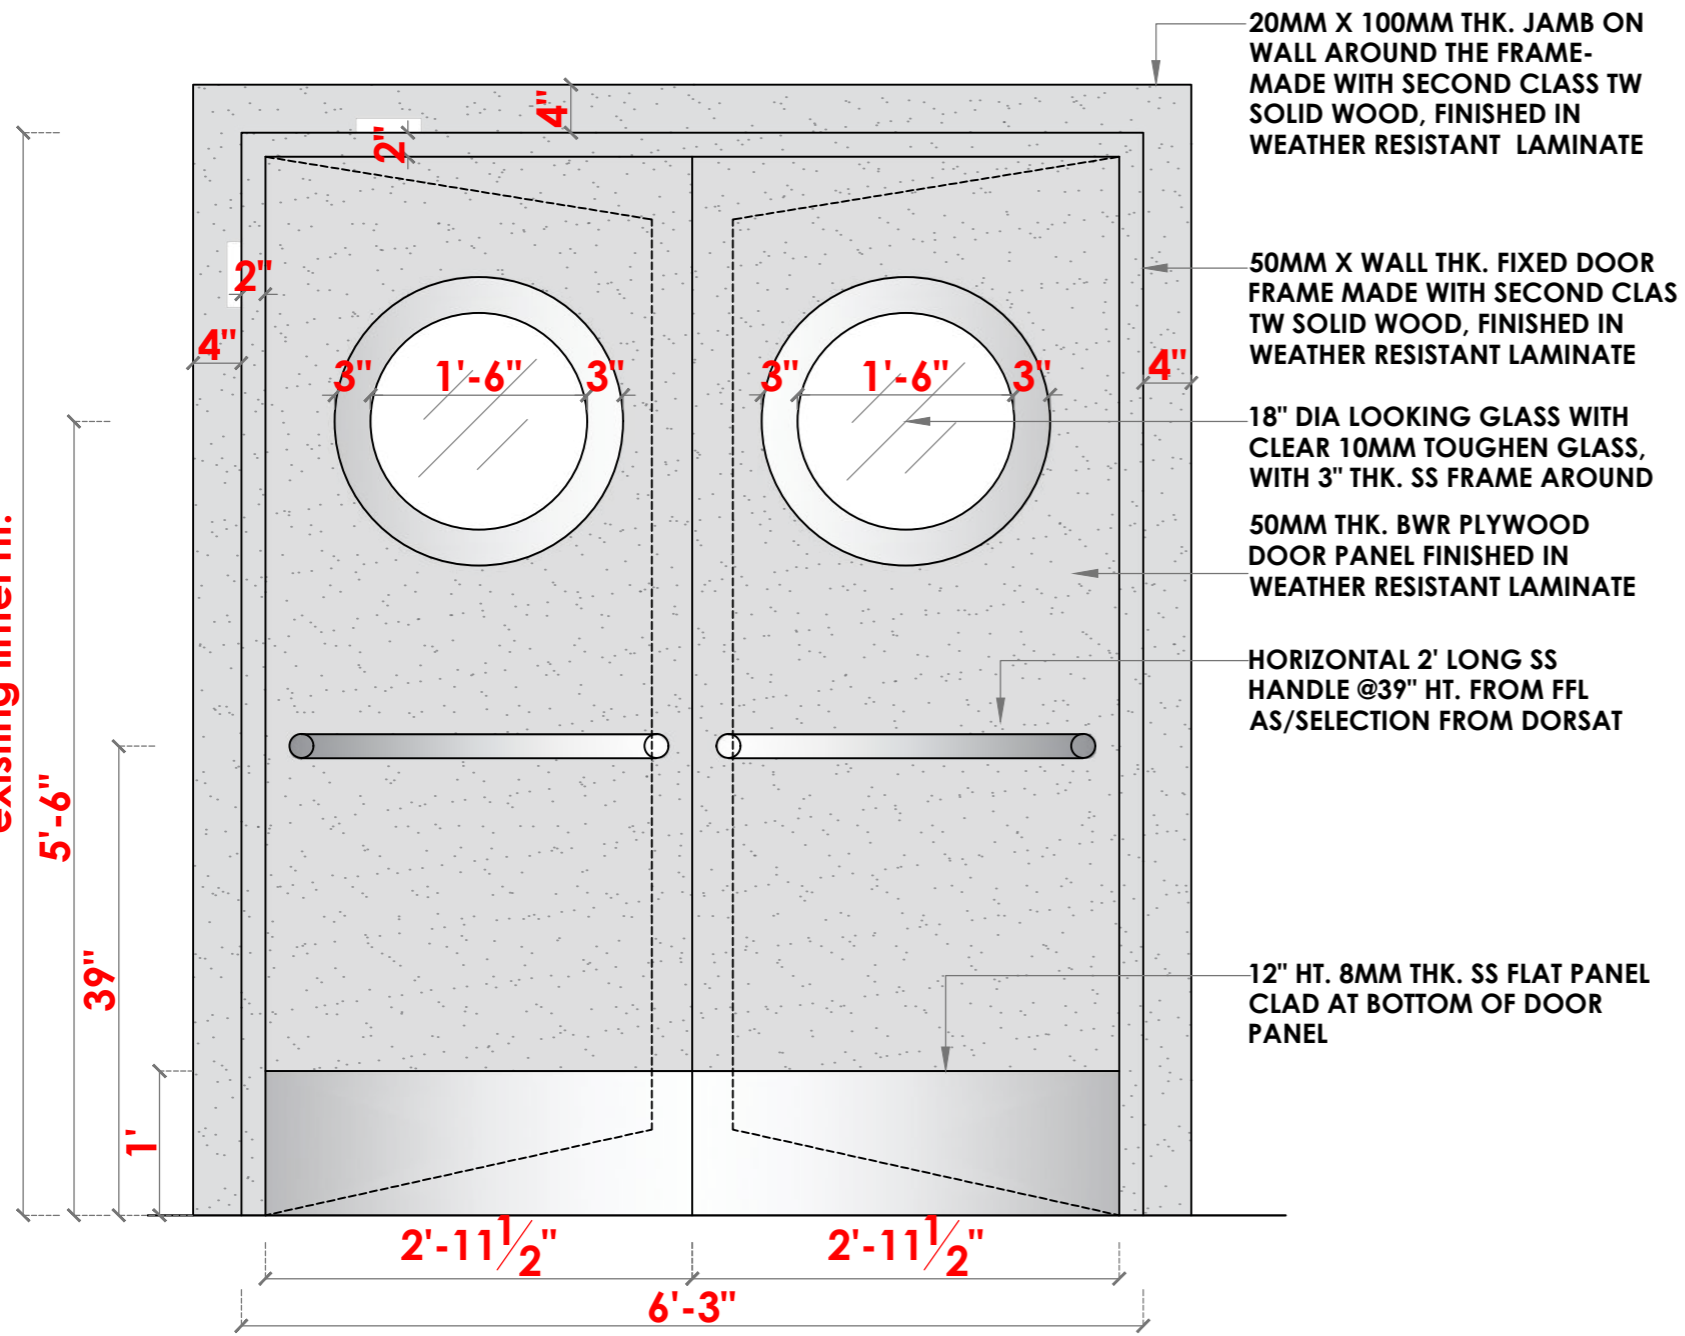

SERVICE DOOR ELEVATION
DOOR TYPE 3 - 1 NO.S

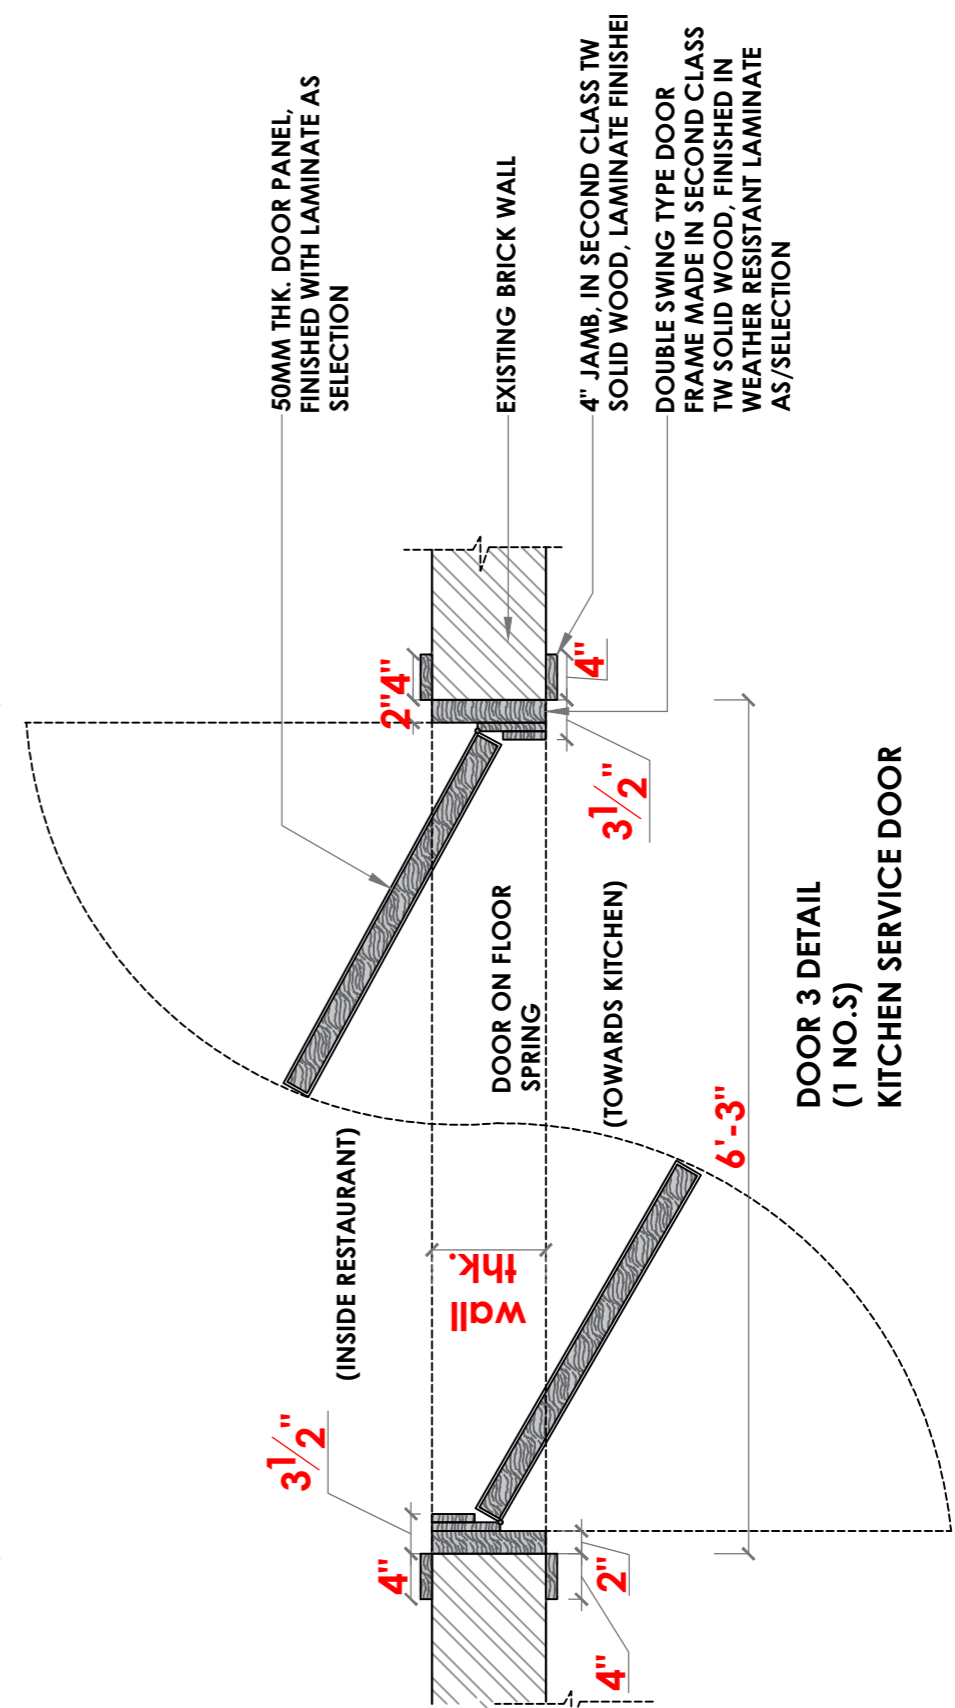


SERVICE DOOR PLAN

DOOR 3 DETAIL
(1 NO.S)
KITCHEN SERVICE DOOR



STADIUM SIDE

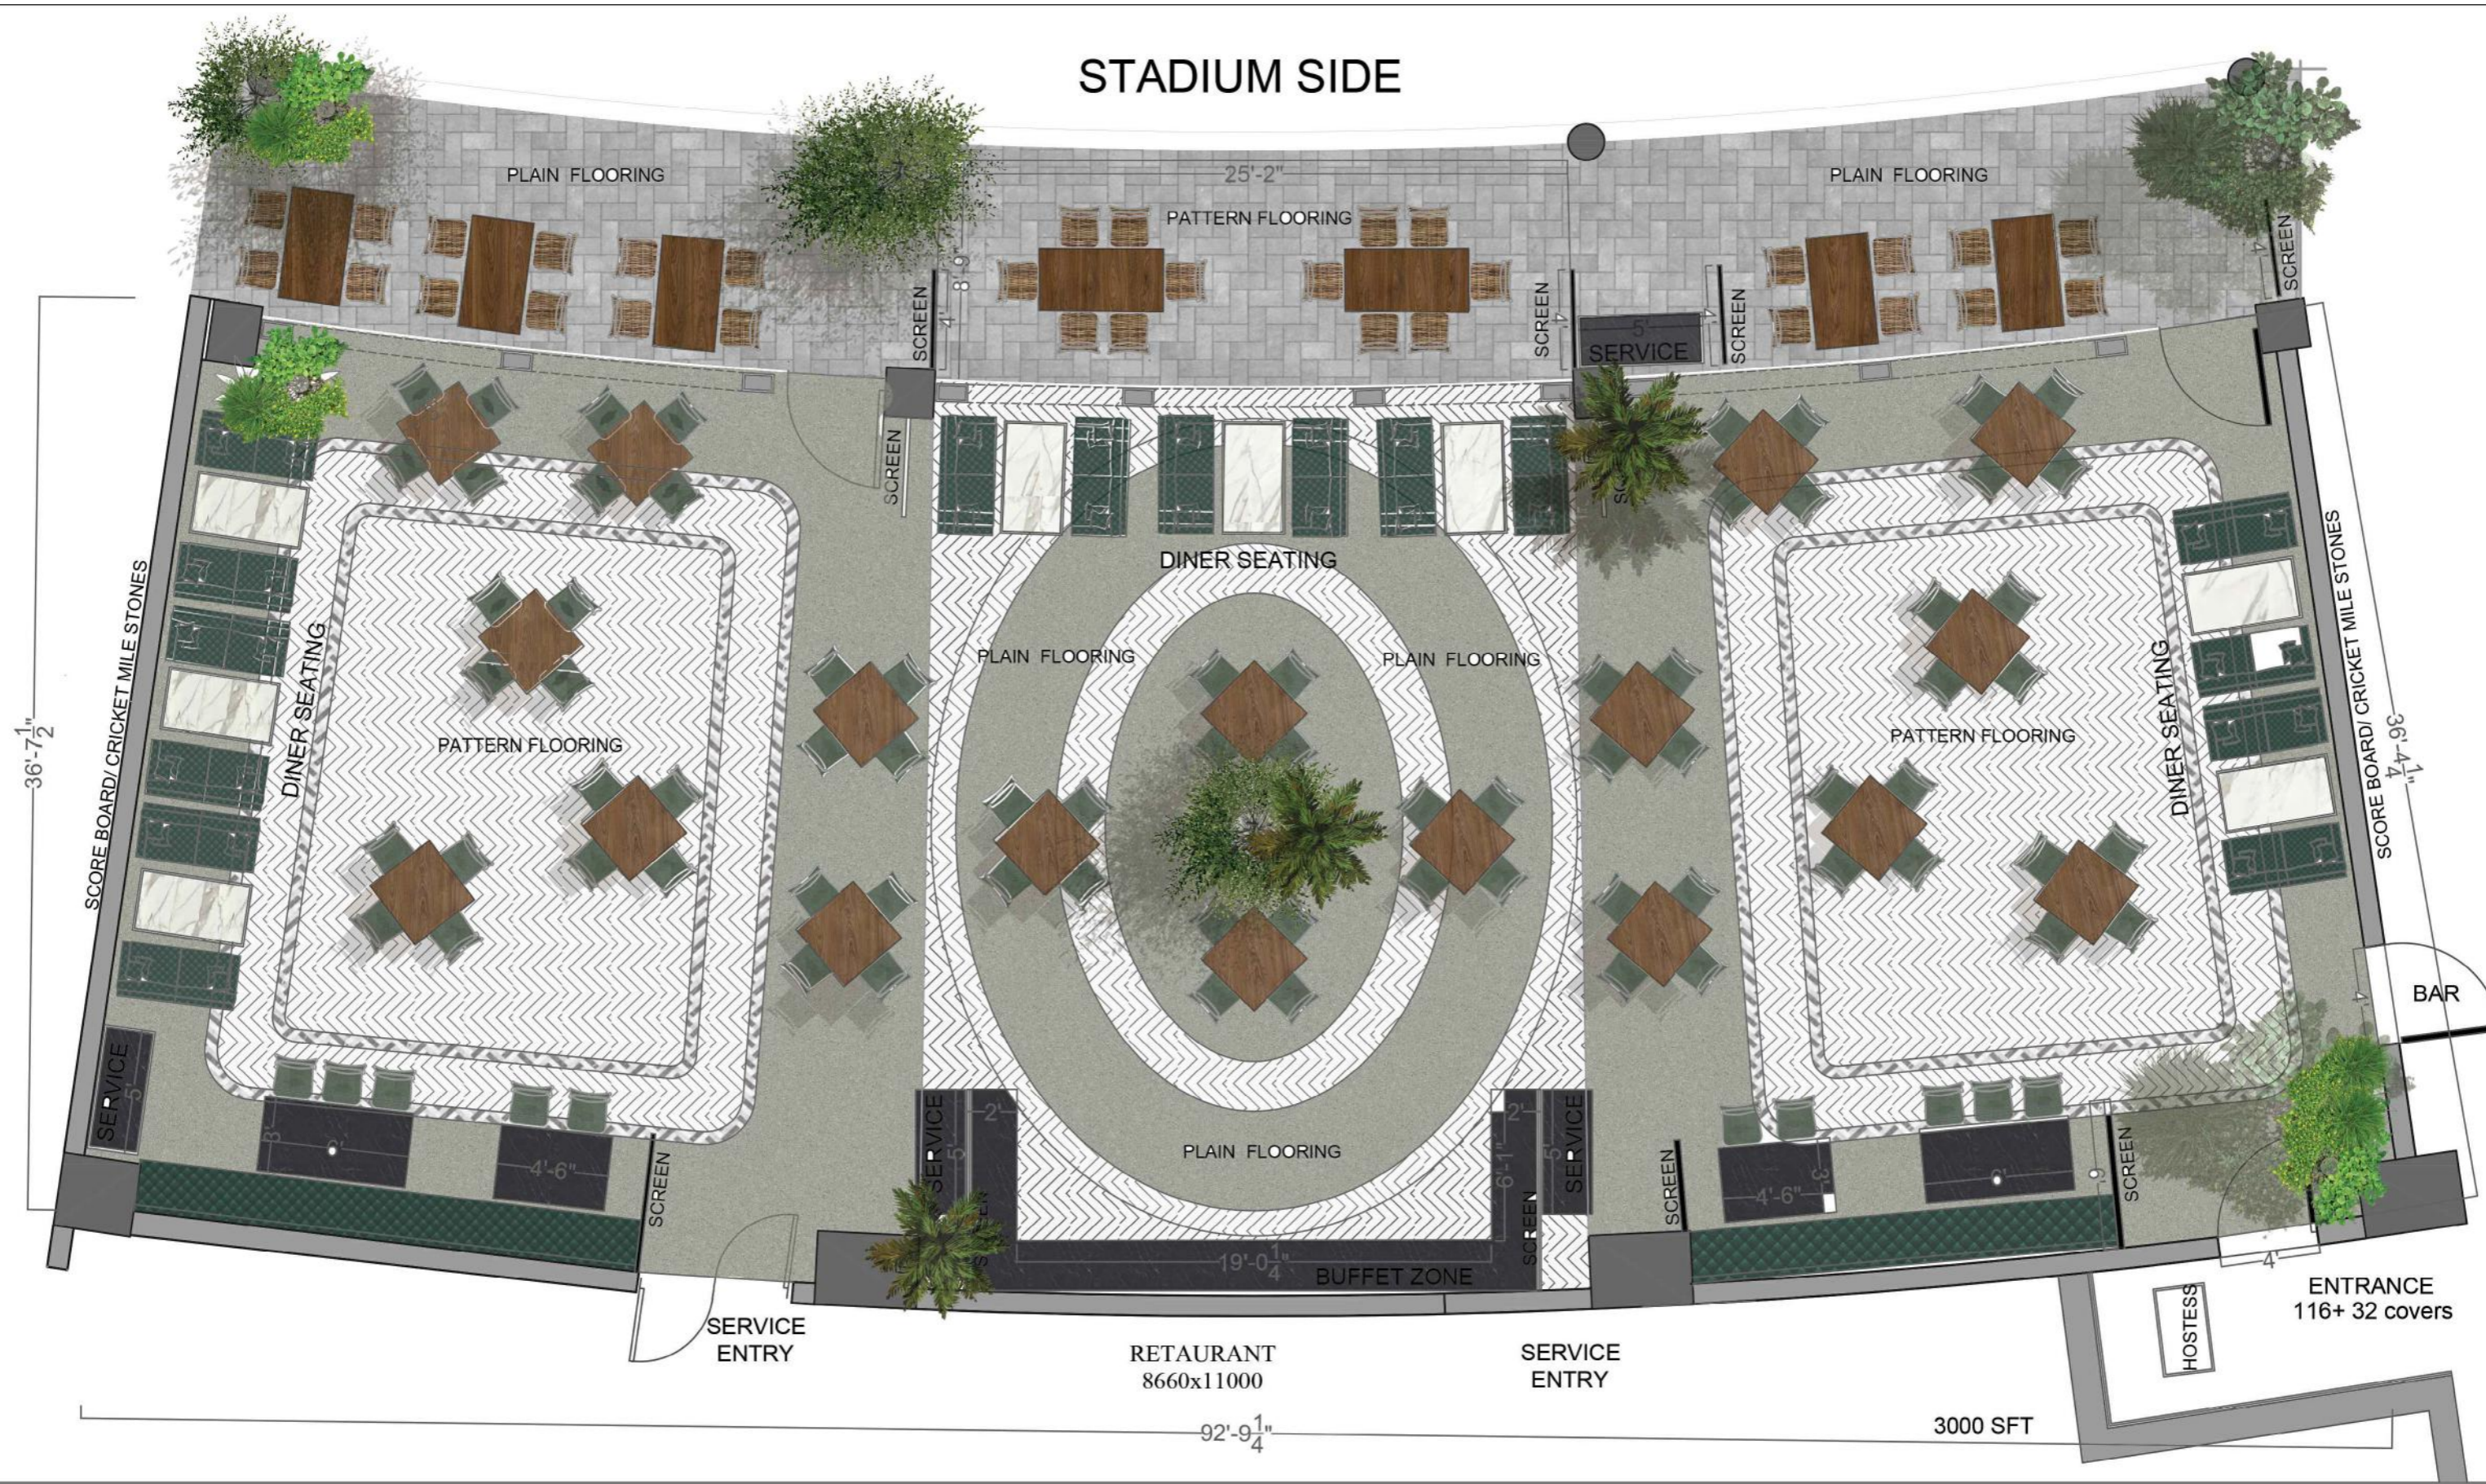



MANSI DESHPANDE DESIGN CONSULTANCY
PROPOSED ALL DAY DINING
COUNTRY CRICKET CLUB - RANCHI



MANSI DESHPANDE DESIGN CONSULTANCY
PROPOSED ALL DAY DINING
COUNTRY CRICKET CLUB - RANCHI