



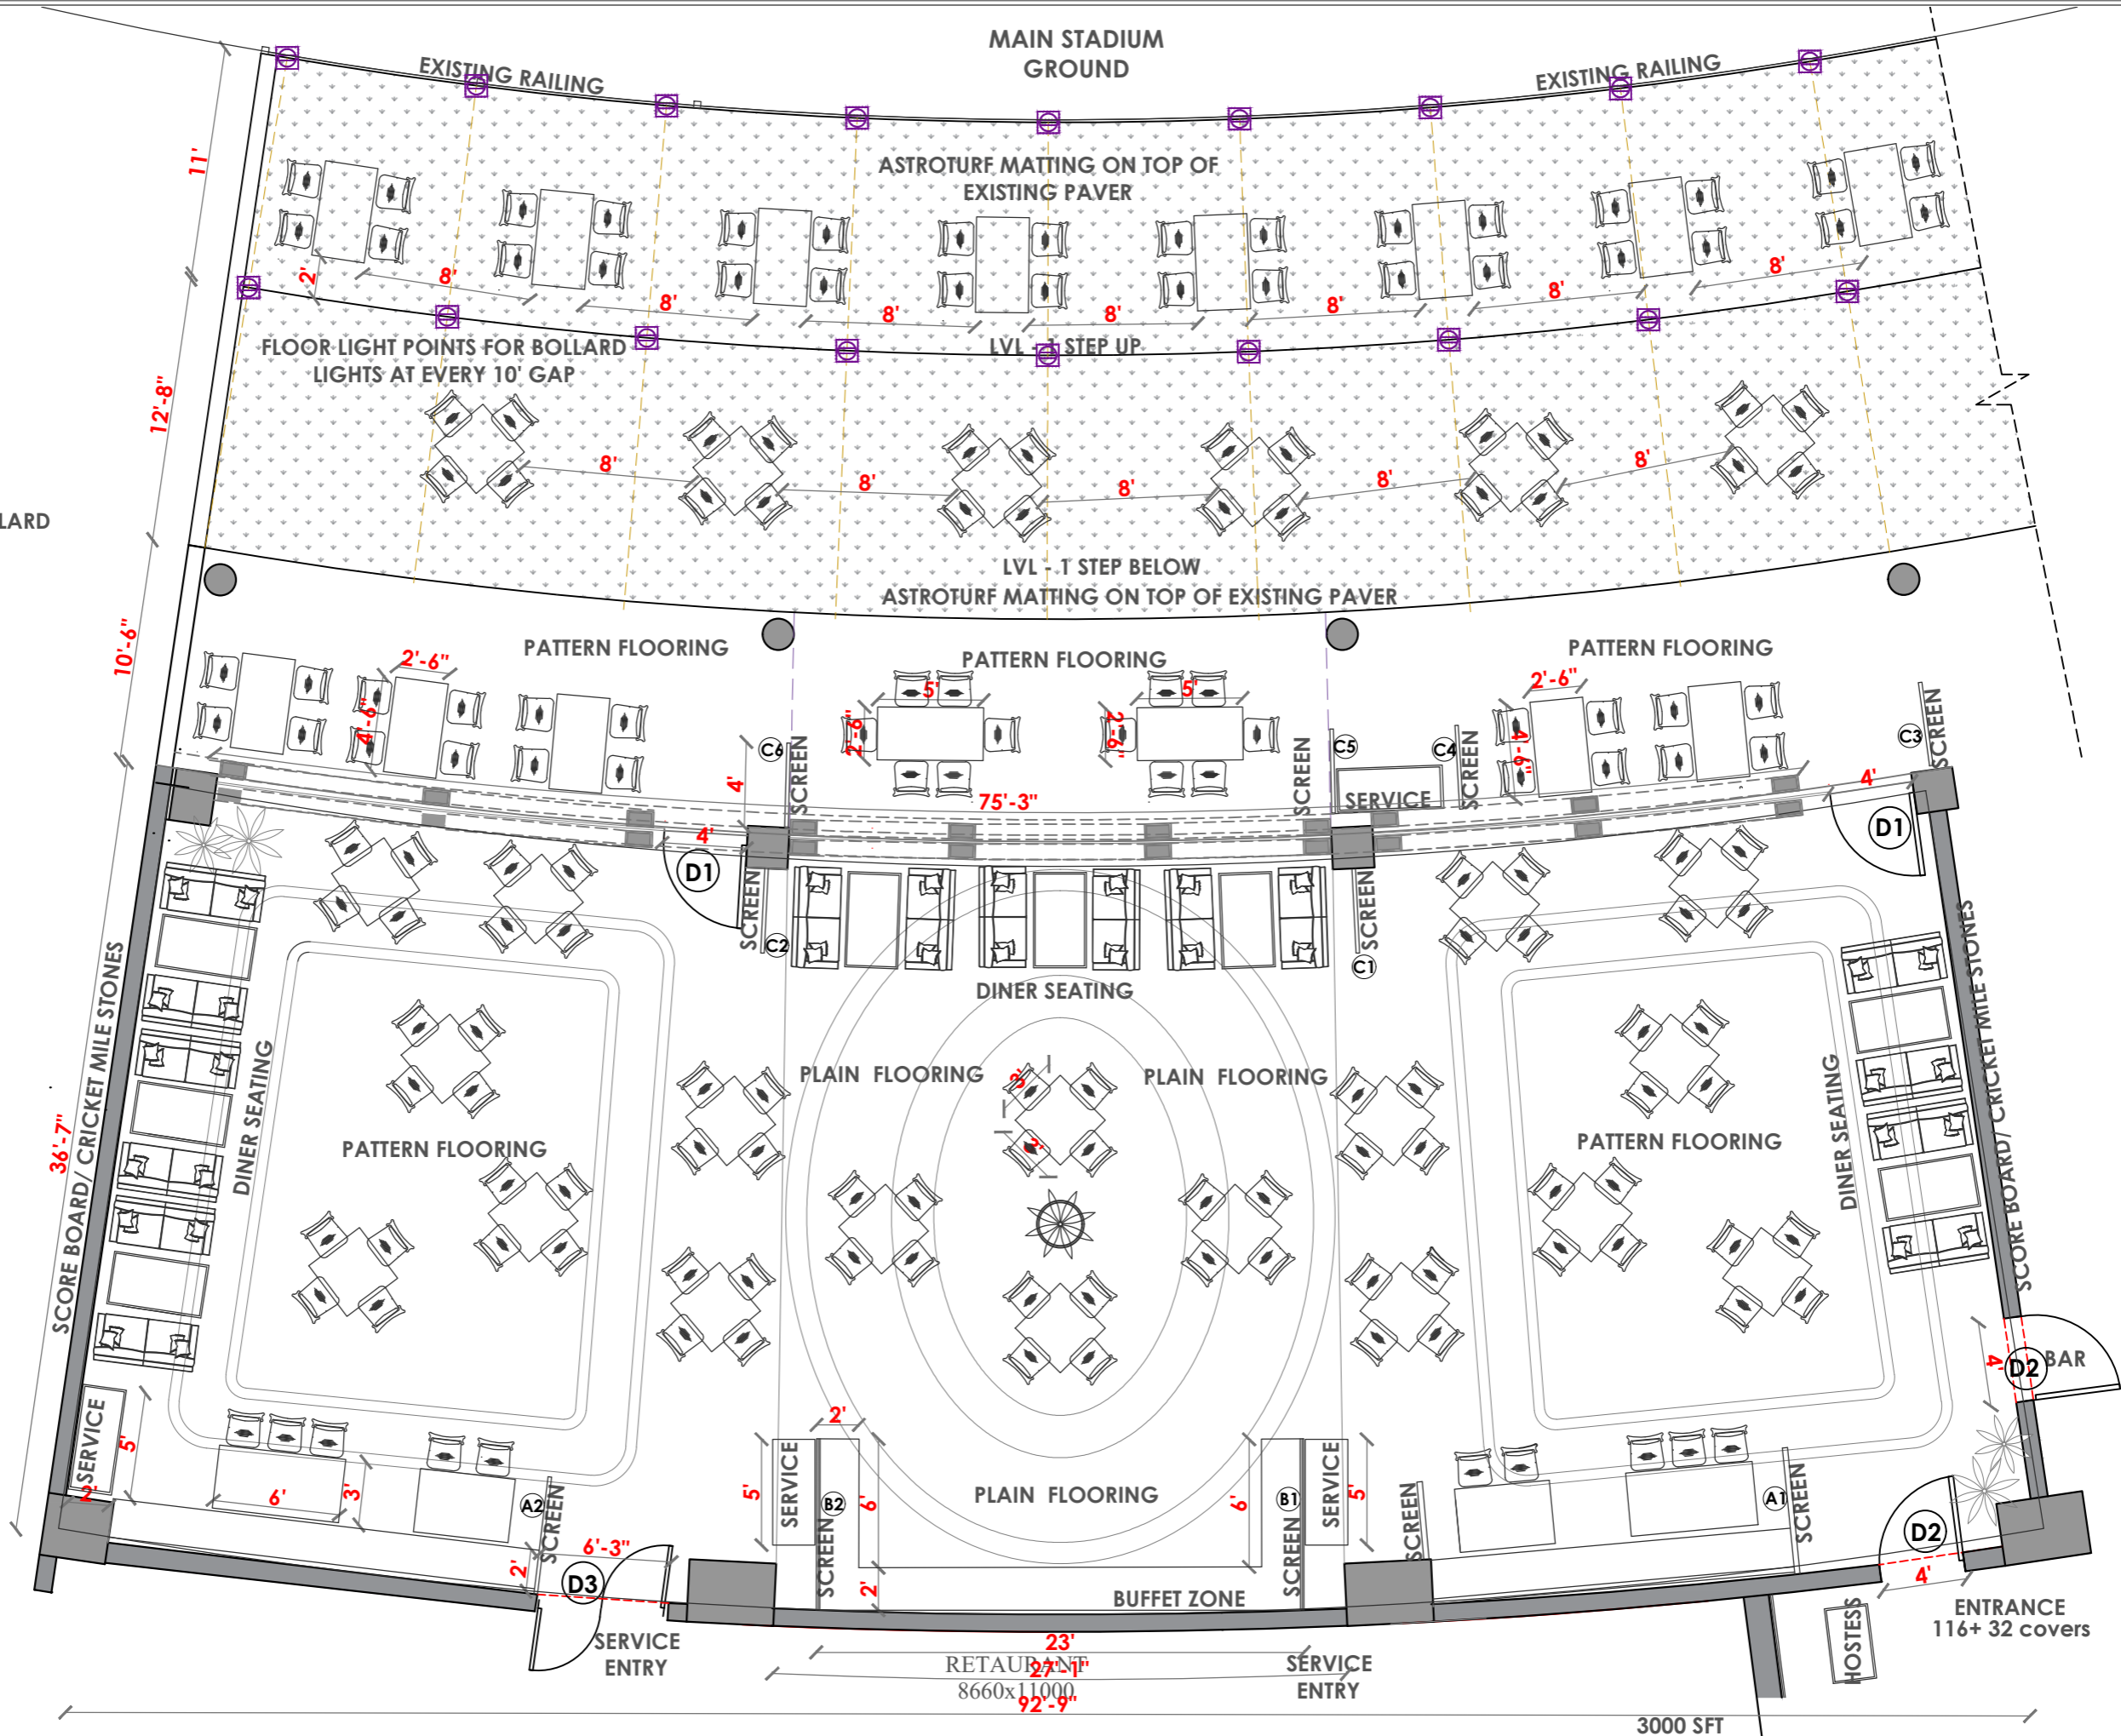


FLOOR LIGHT POINTS FOR BOLLARD LIGHTS AT EVERY 10' GAP



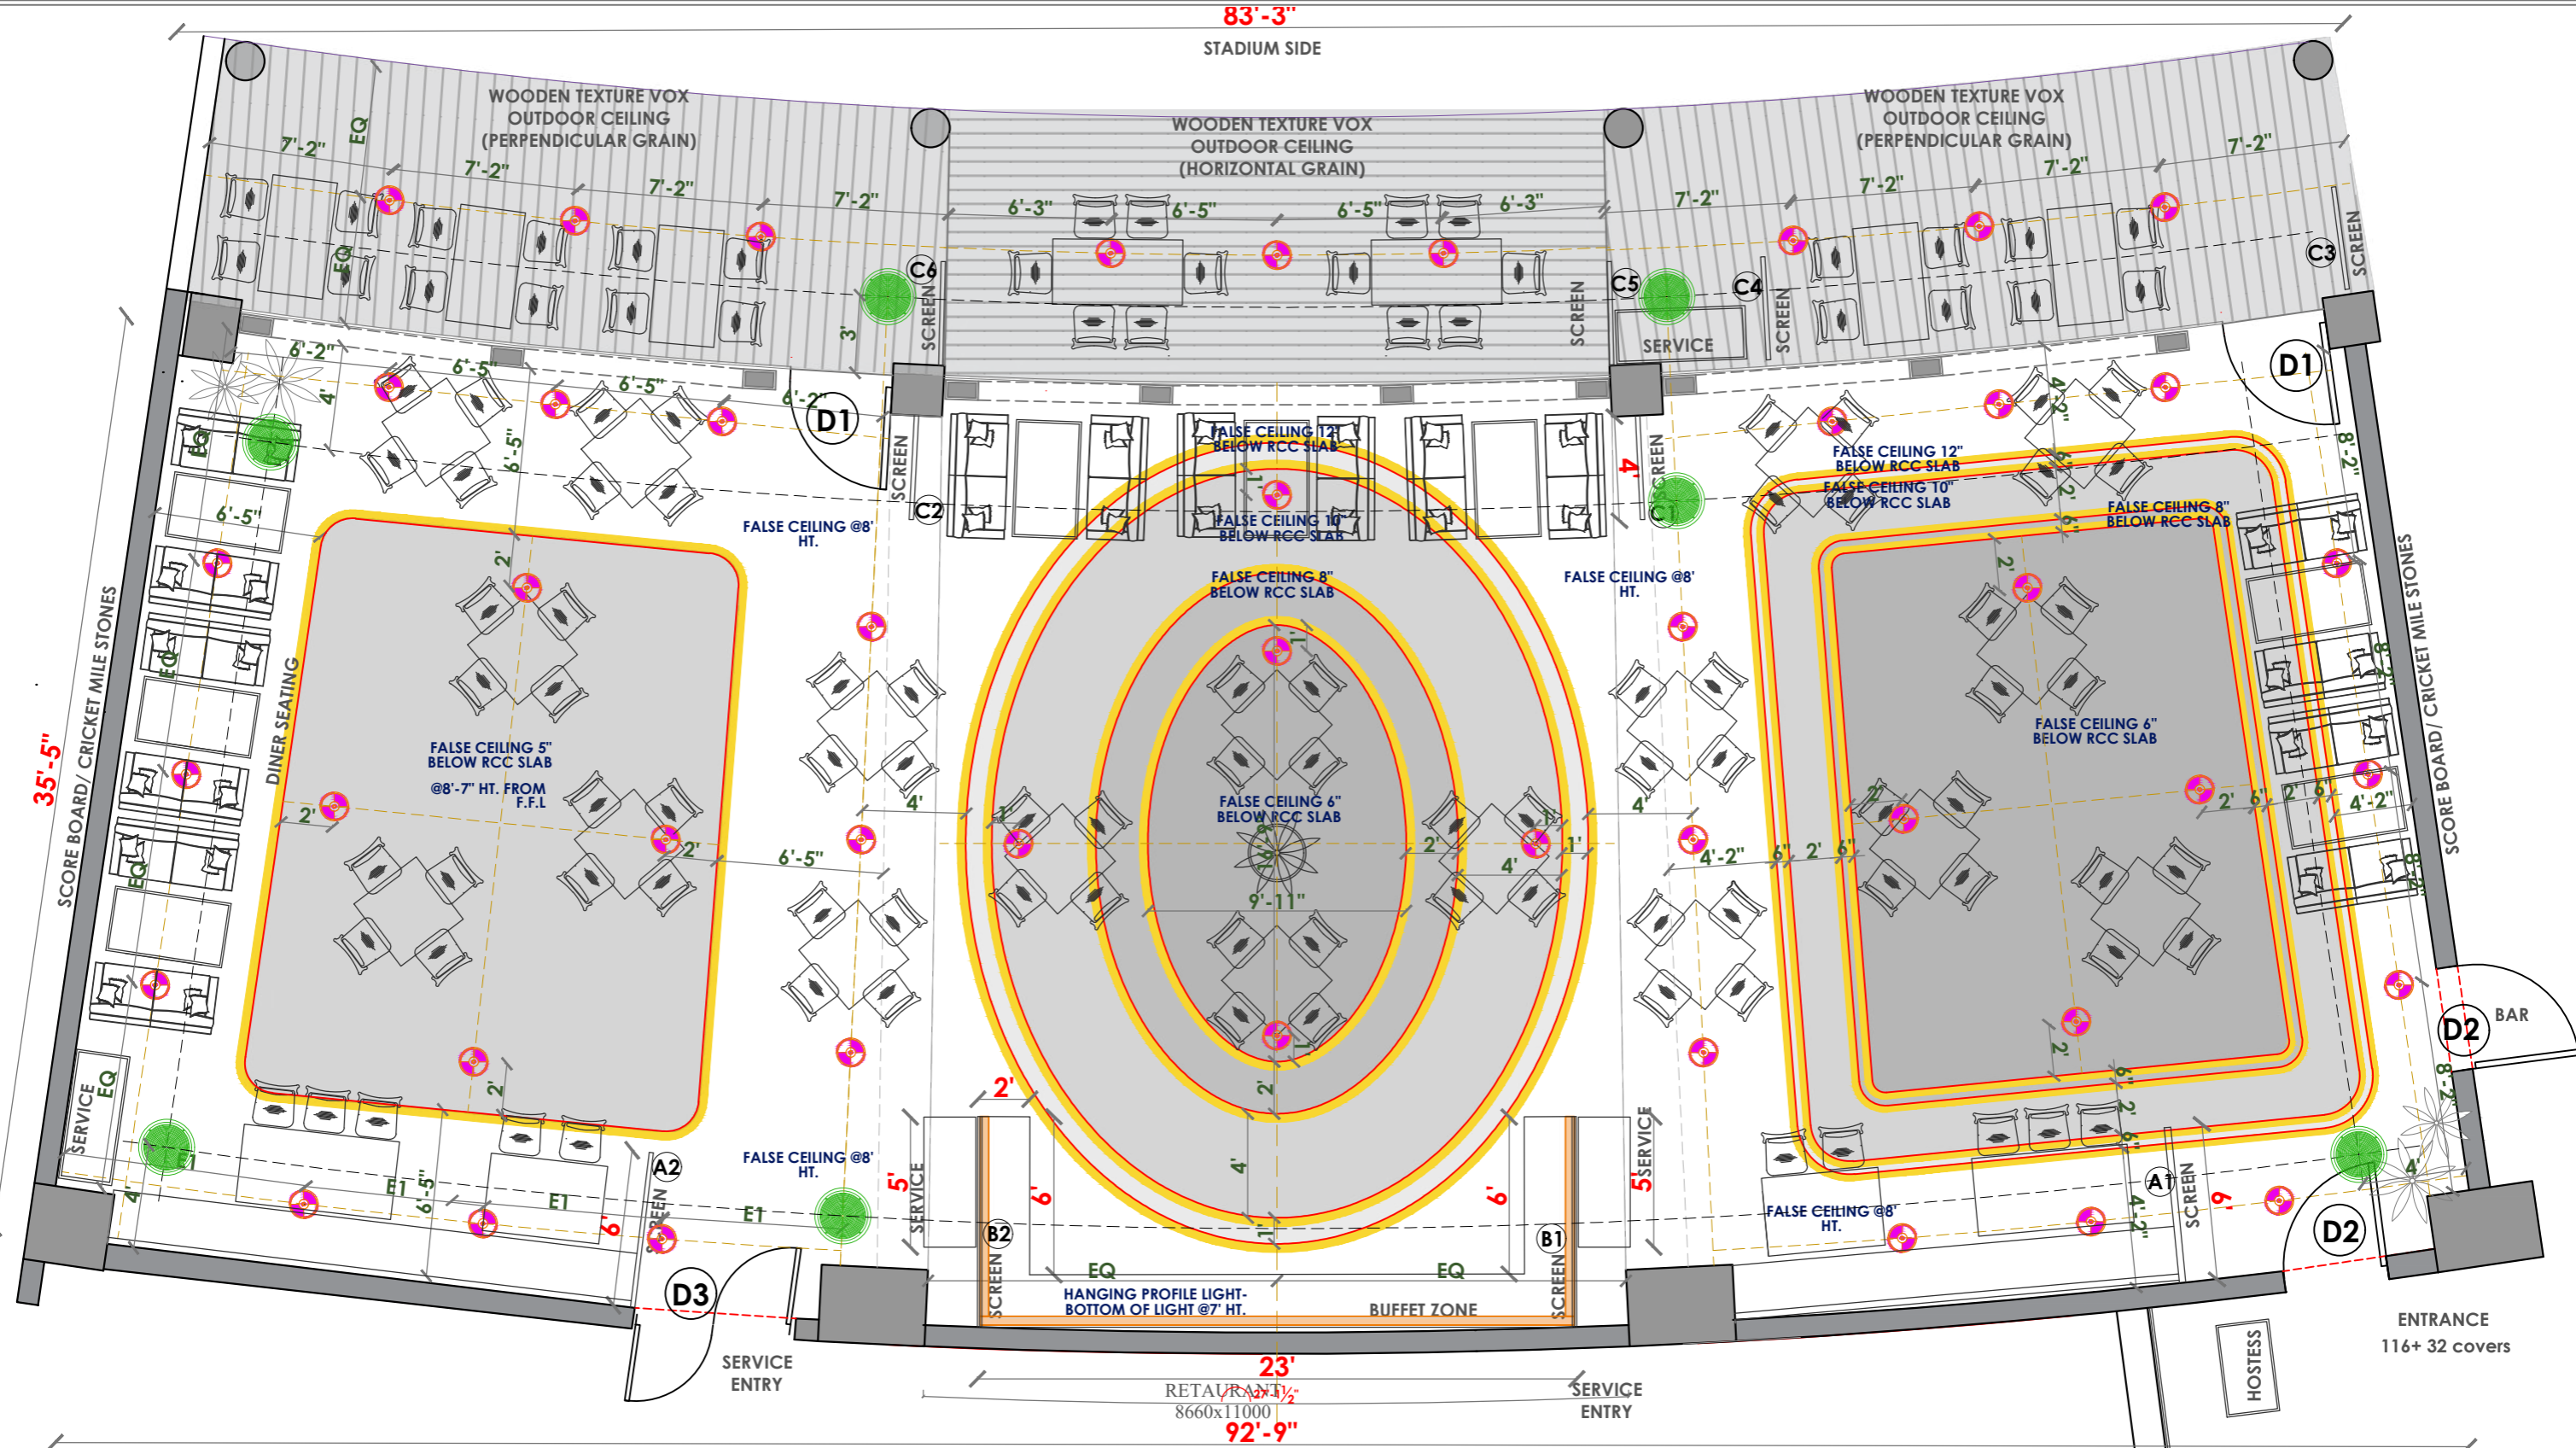

ELECTRICAL LEGEND	
	ADJUSTABLE SPOTS 12 W LED
	6 AMP SOCKETS
	20 AMP. SOCKET
	SWITCH PLATE
	LINEAR PROFILE FIXTURE
	RECESSED LED STRIP LIGHT
	CEILING SPEAKER POINT

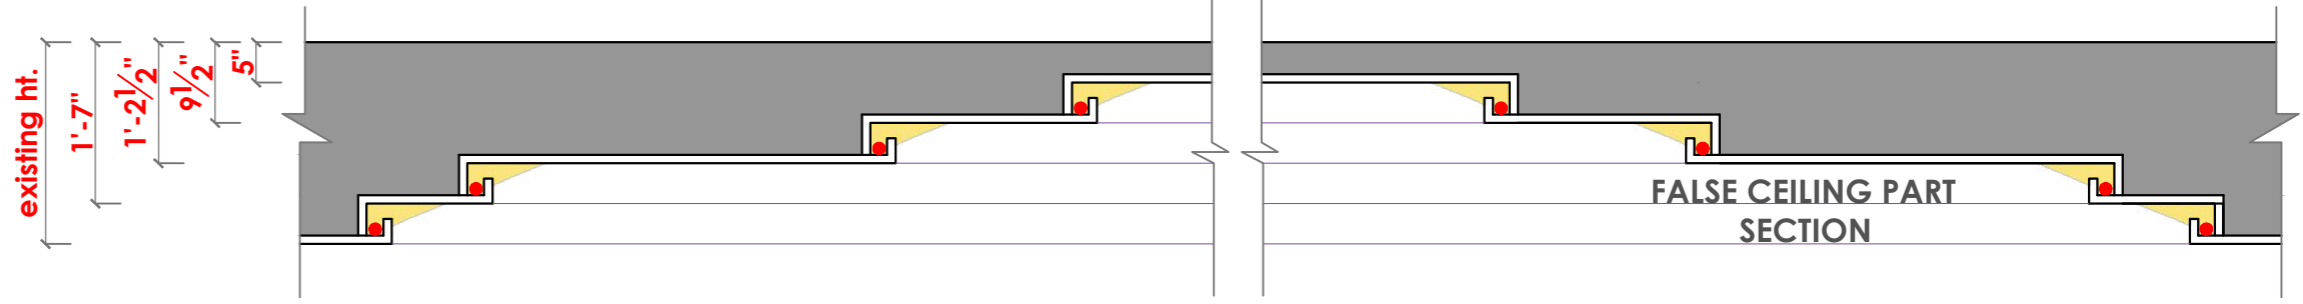


**MANSI DESHPANDE DESIGN CONSULTANCY**  
 INTERIOR DESIGNER  
 Borewell road, Whitefield,  
 Bangalore

TITLE :  
**RESTAURANT - REFLECTED  
 CEILING PLAN**

DATE : JUNE 2023  
 SCALE :




PROPOSED WORK AT  
**JSCA  
 RANCHI**

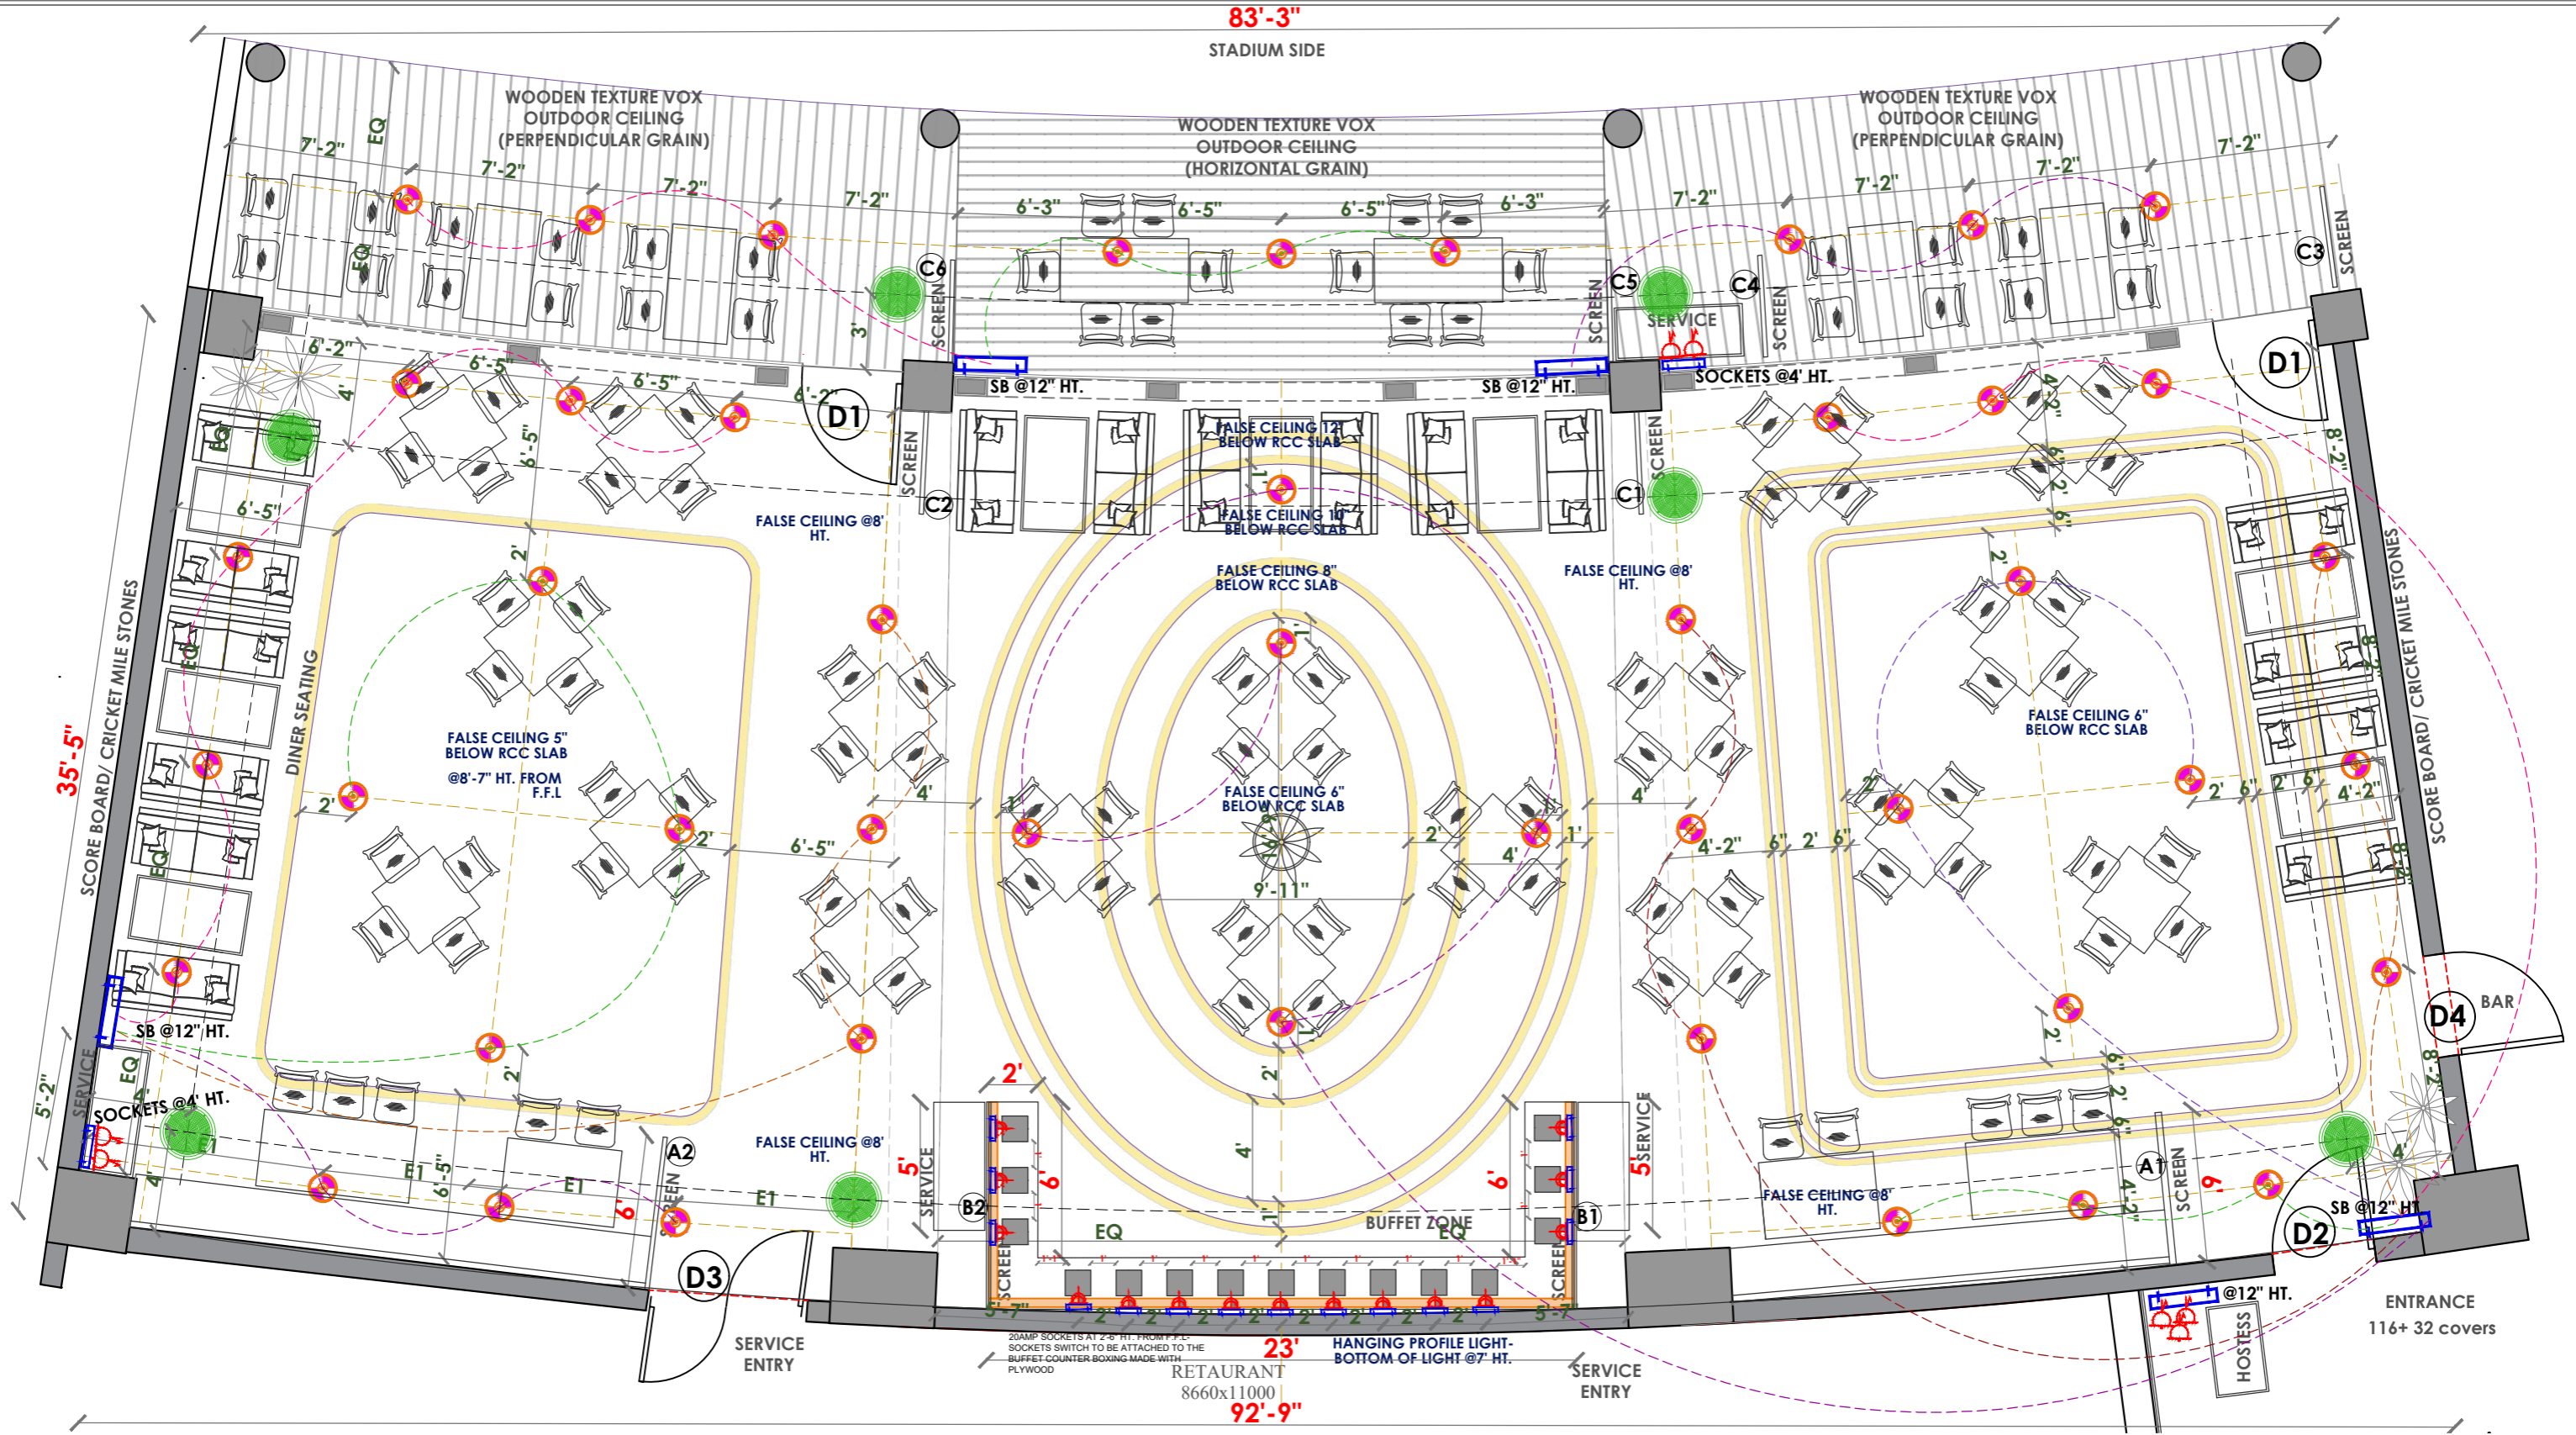

ELECTRICAL LEGEND	
	ADJUSTABLE SPOTS 12 W LED
	6 AMP SOCKETS
	20 AMP. SOCKET
	SWITCH PLATE
	LINEAR PROFILE FIXTURE
	RECESSED LED STRIP LIGHT
	CEILING SPEAKER POINT




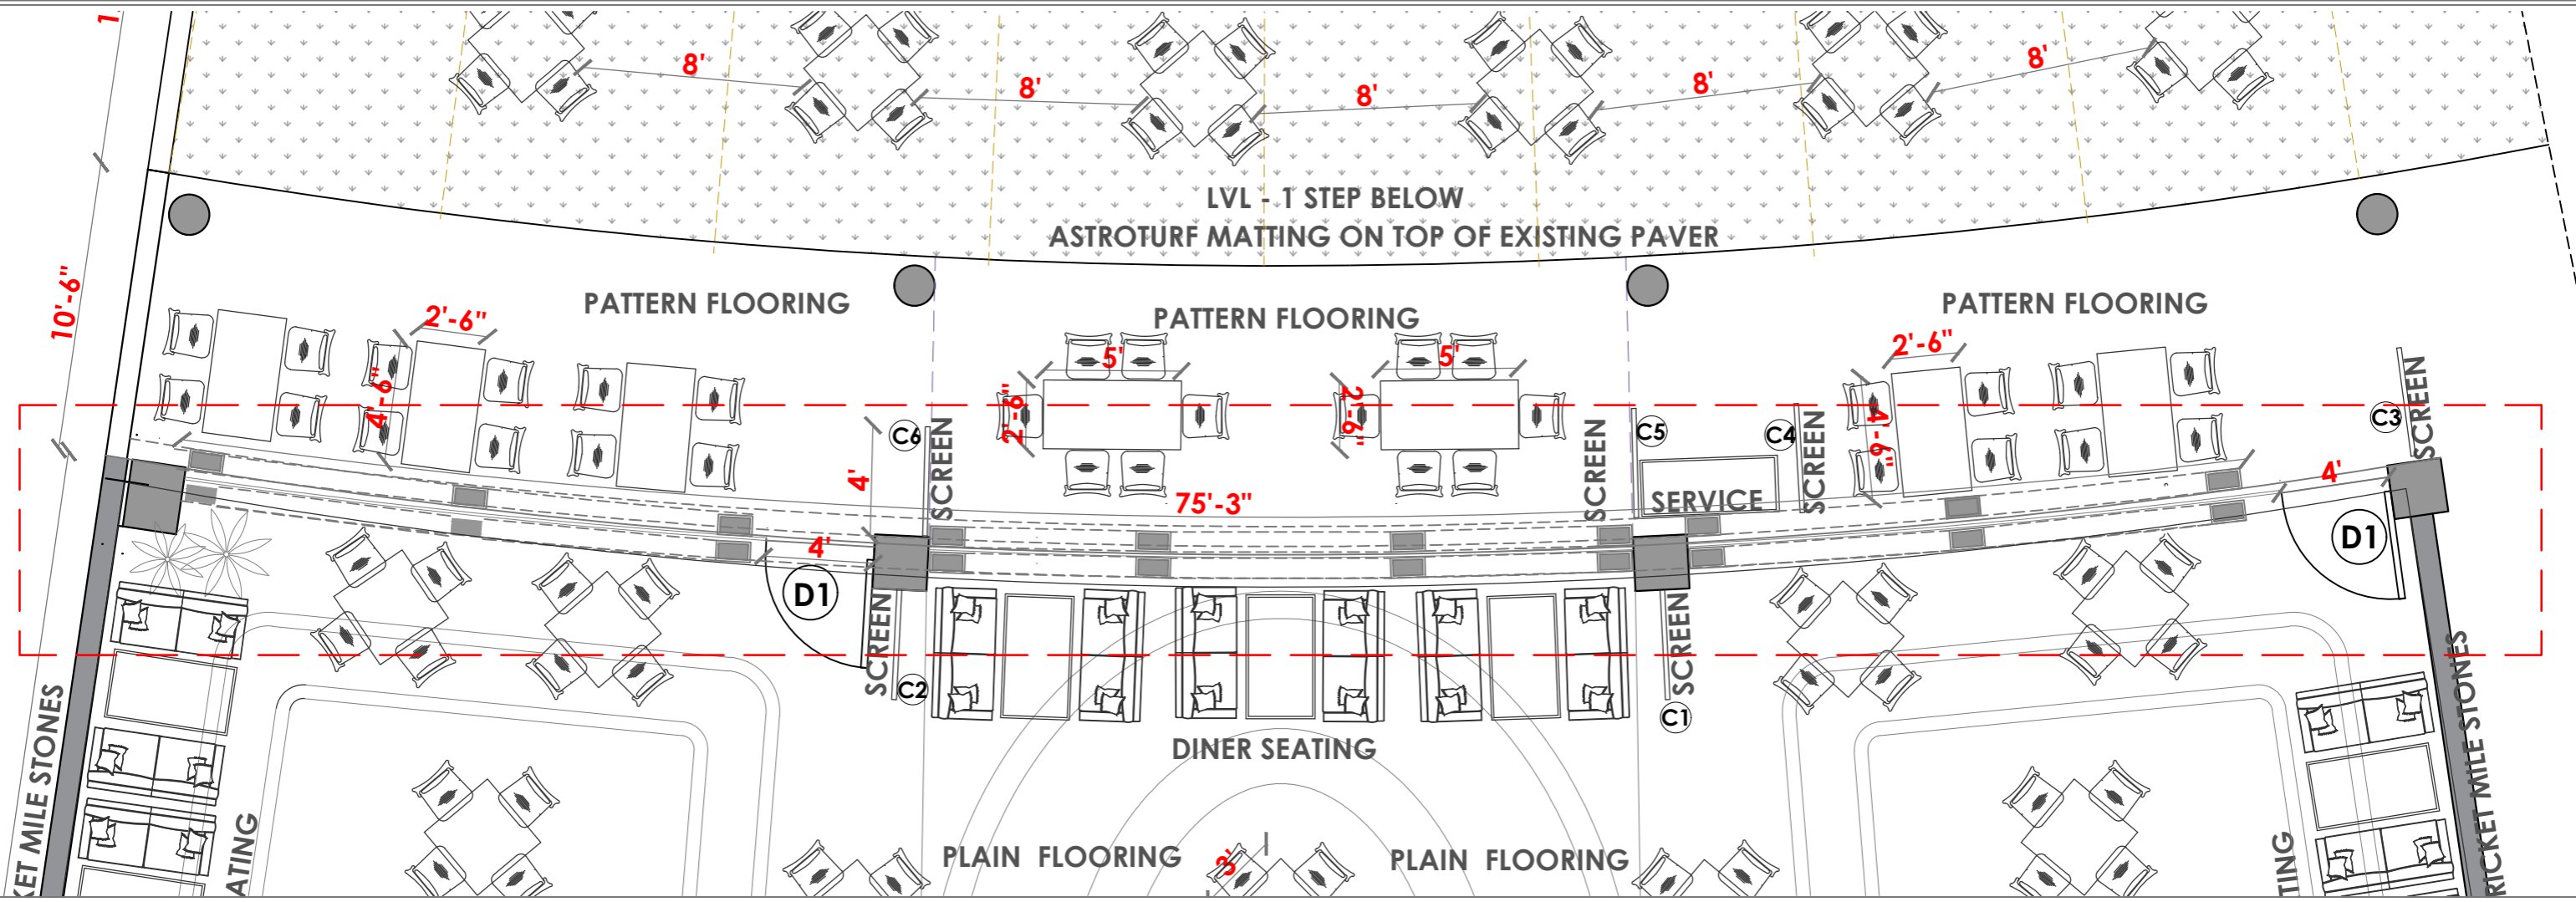

9" DEEP WALL PANELING WITH 19MM BWR FRAMING IN FRONT OF THE GLASS PARTITION ON BOTH SIDES (INSIDE AND OUTSIDE) + 12MM PLYWOOD BACKING + MDF FLUTED PANEL CLADDING: FINISHED IN PU PAINT


PALE BLUE PAINTED FINISH ON COLUMNS

EXISTING GLASS PARTITION TOWARDS STADIUM


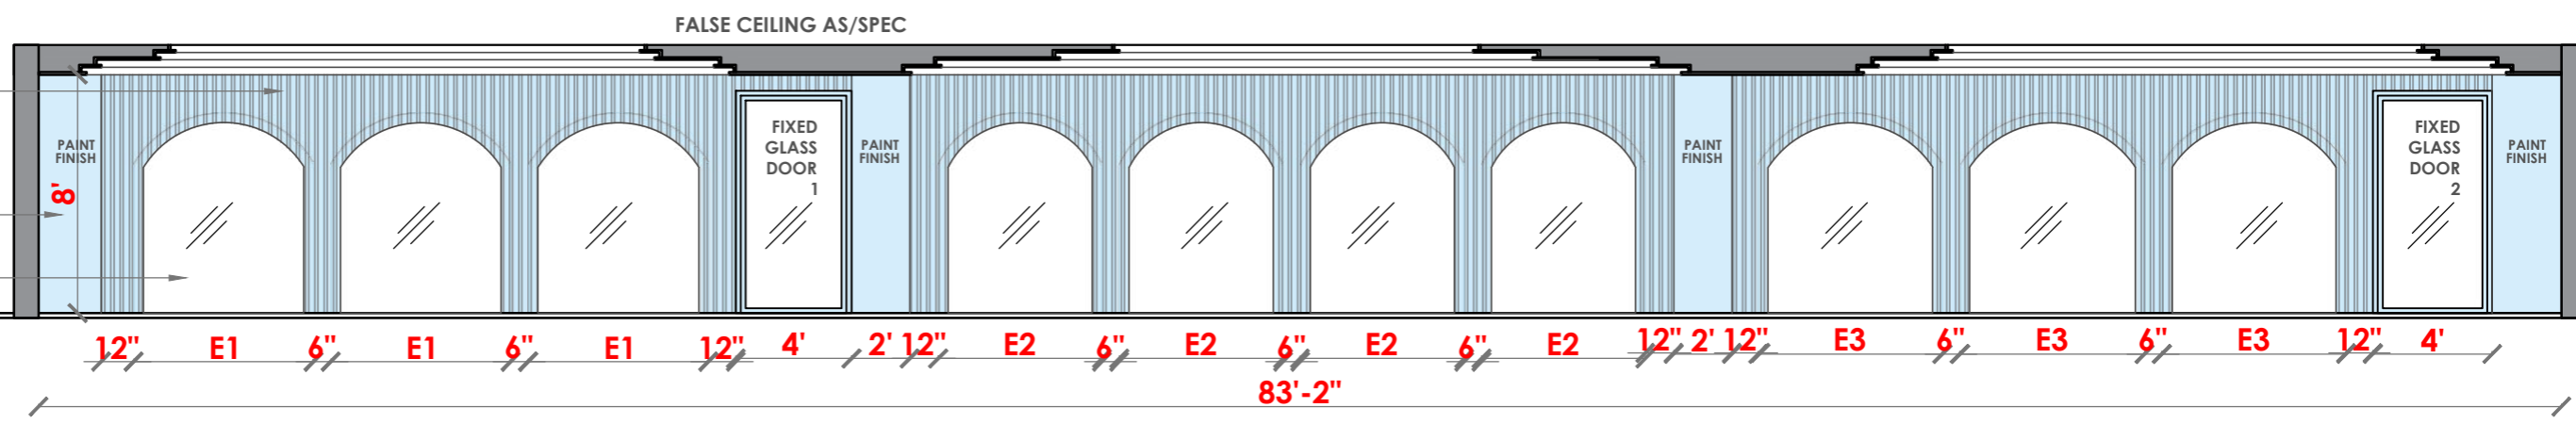


**RESTAURANT WALL ELEVATION 1  
TOWARDS STADIUM**




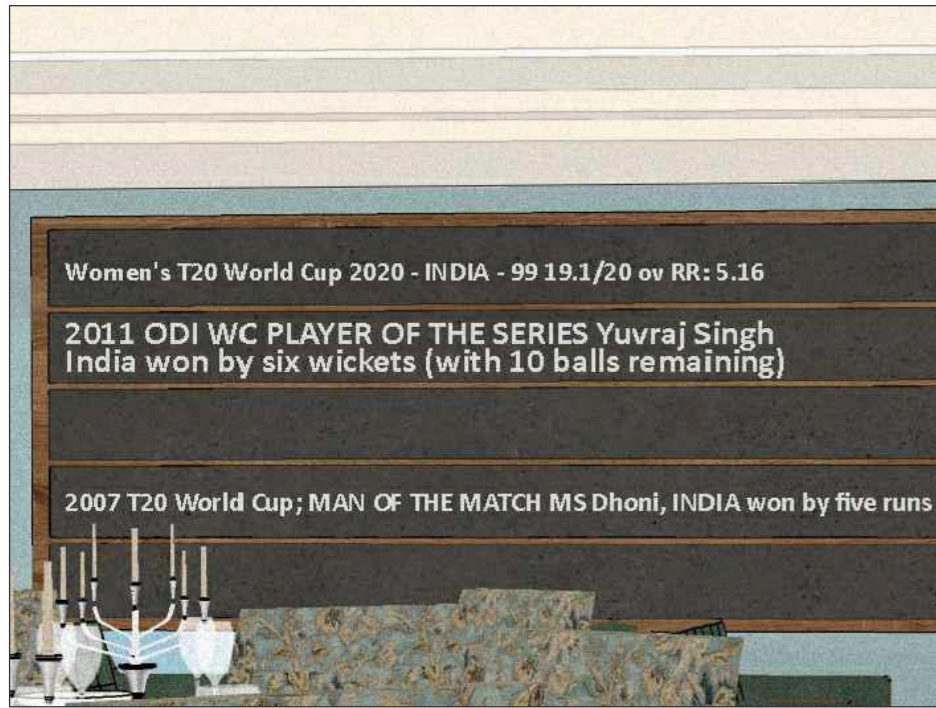


SCORE BOARD REFERENCE

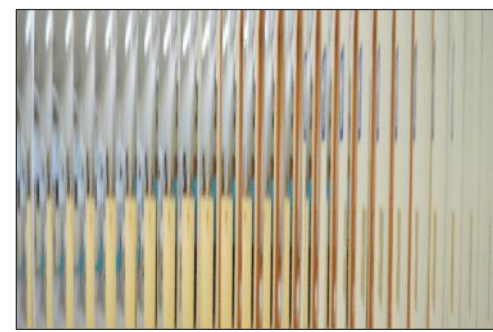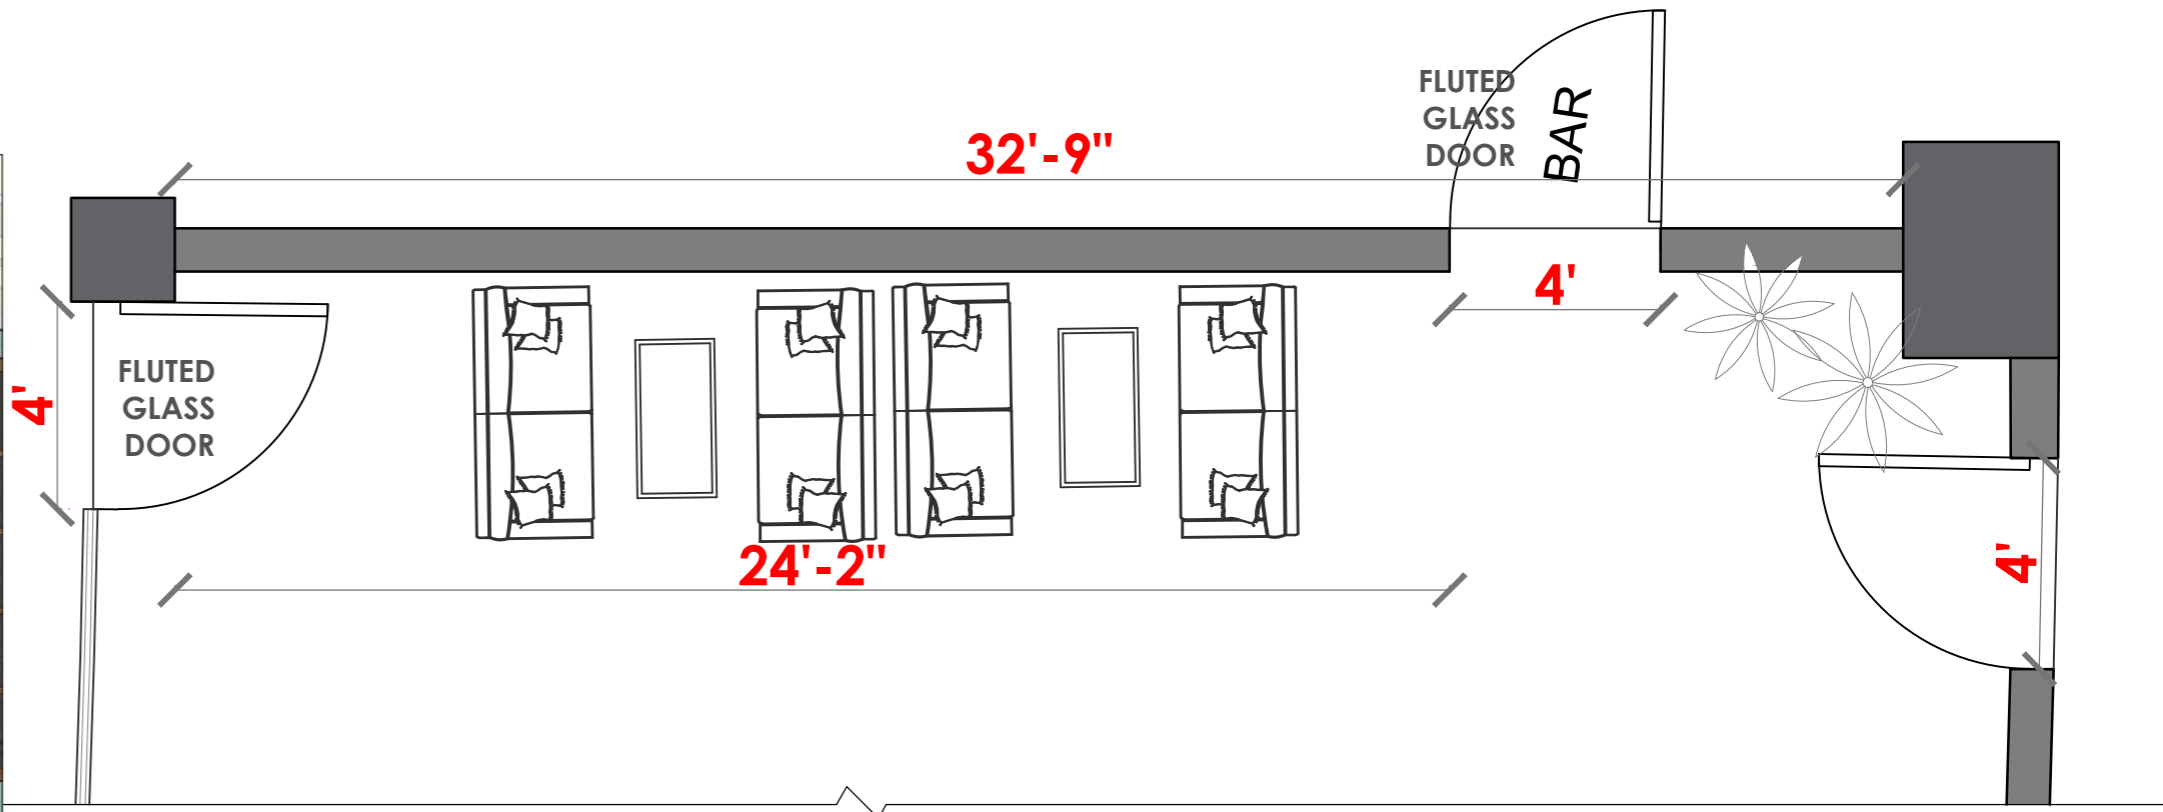

FLUTED GLASS REFERENCE

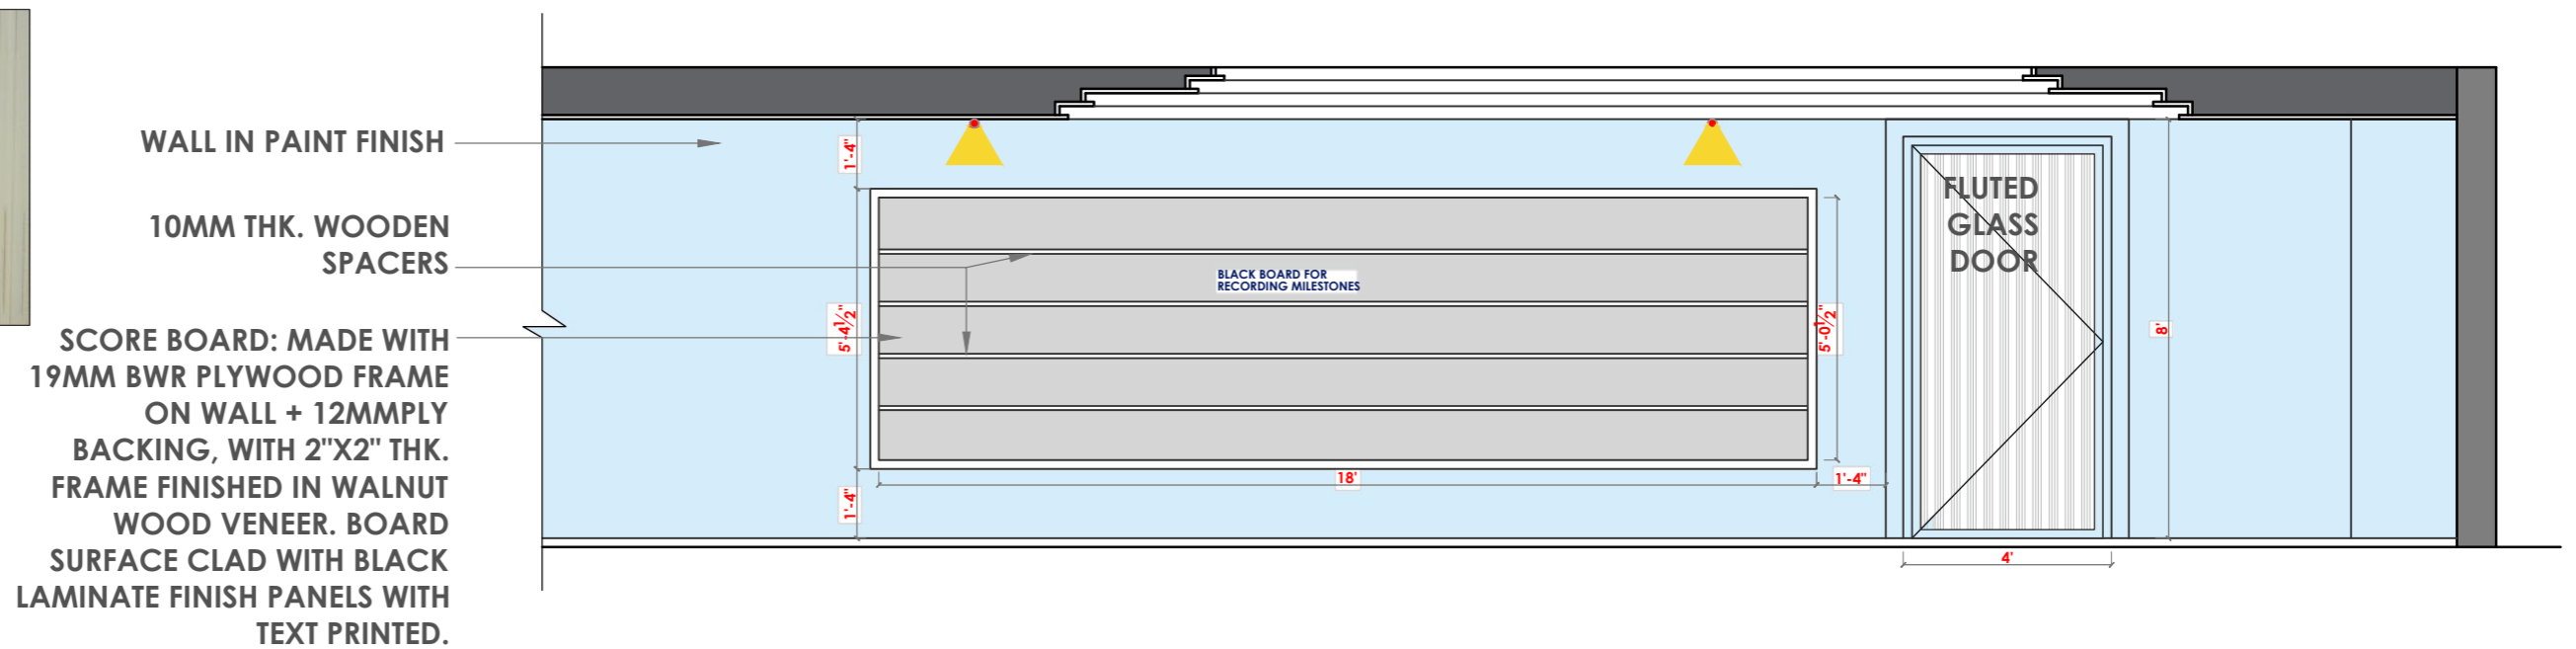


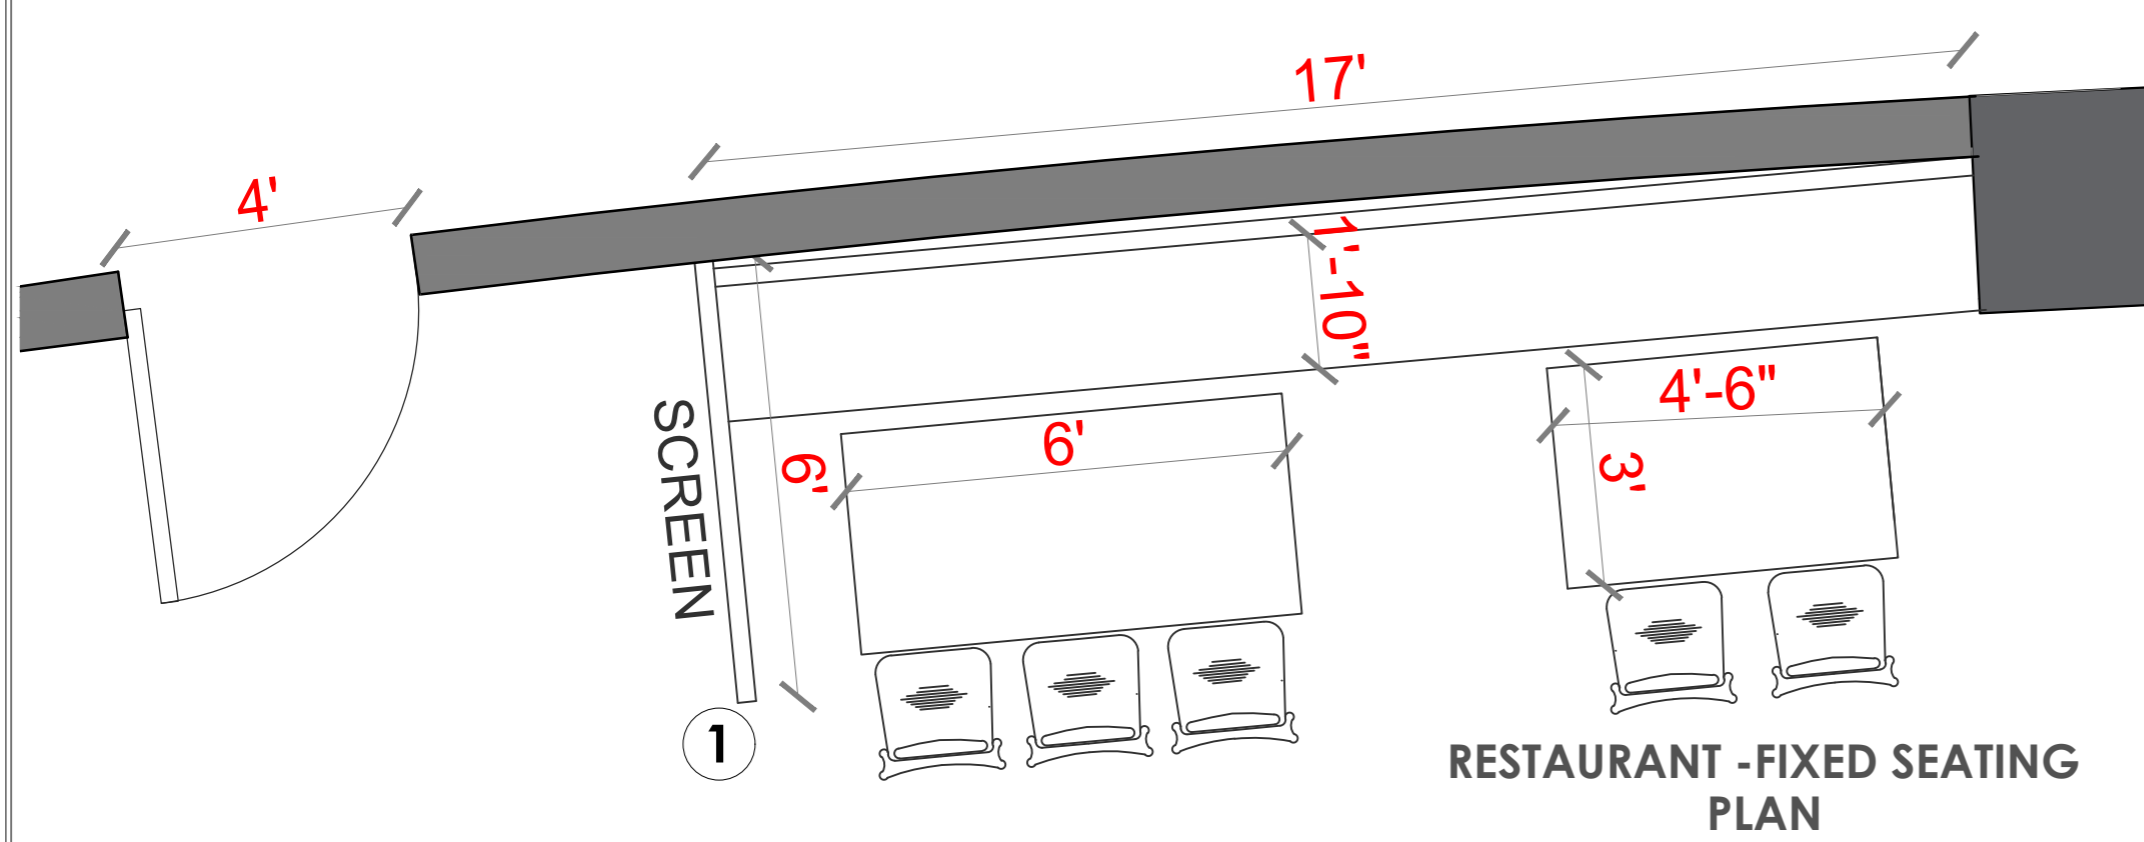


**RESTAURANT - FIXED SEATING SECTION**

BACKREST OF SEAT MADE IN 19MM BWR PLYWOOD + 4"THK. FOAM+ LEATHERETTE FABRIC FINISH


FIXED SEAT: 6" THK. BOXING WITH 19MM BWR PLYWOOD + 4" THK. FOAM + LEATHERETTE FABRIC FINISH

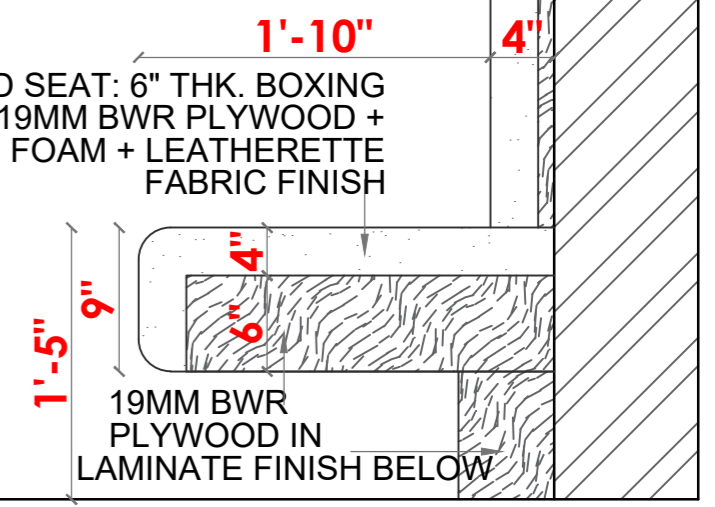

**RESTAURANT - FIXED SEATING PLAN**



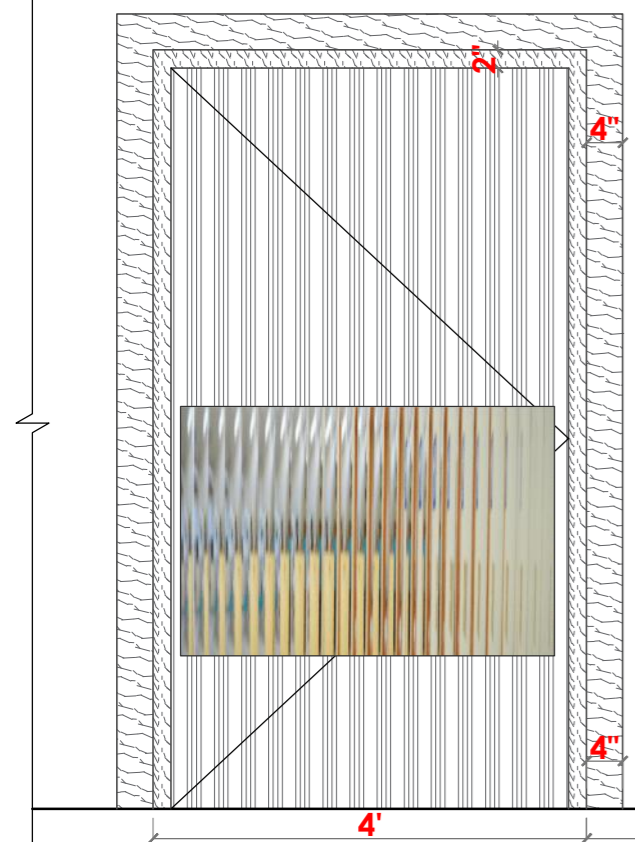



**FLUTED GLASS DOOR WITH FRAME & JAMB AS PER DOOR DETAIL**

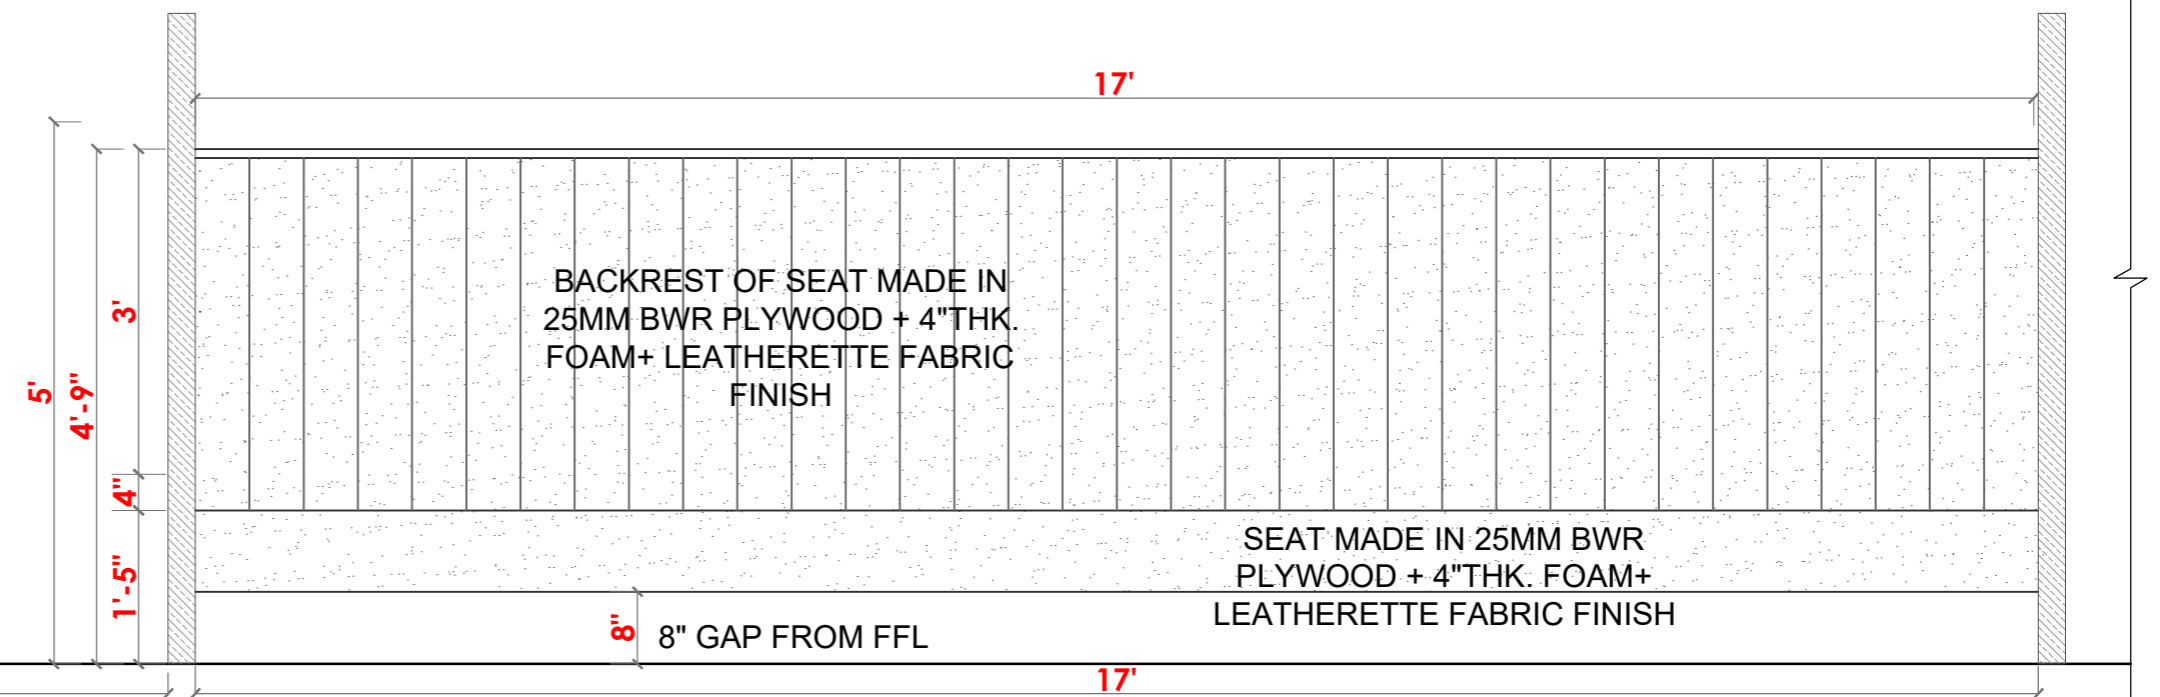


**RESTAURANT - FIXED SEATING ELEVATION**



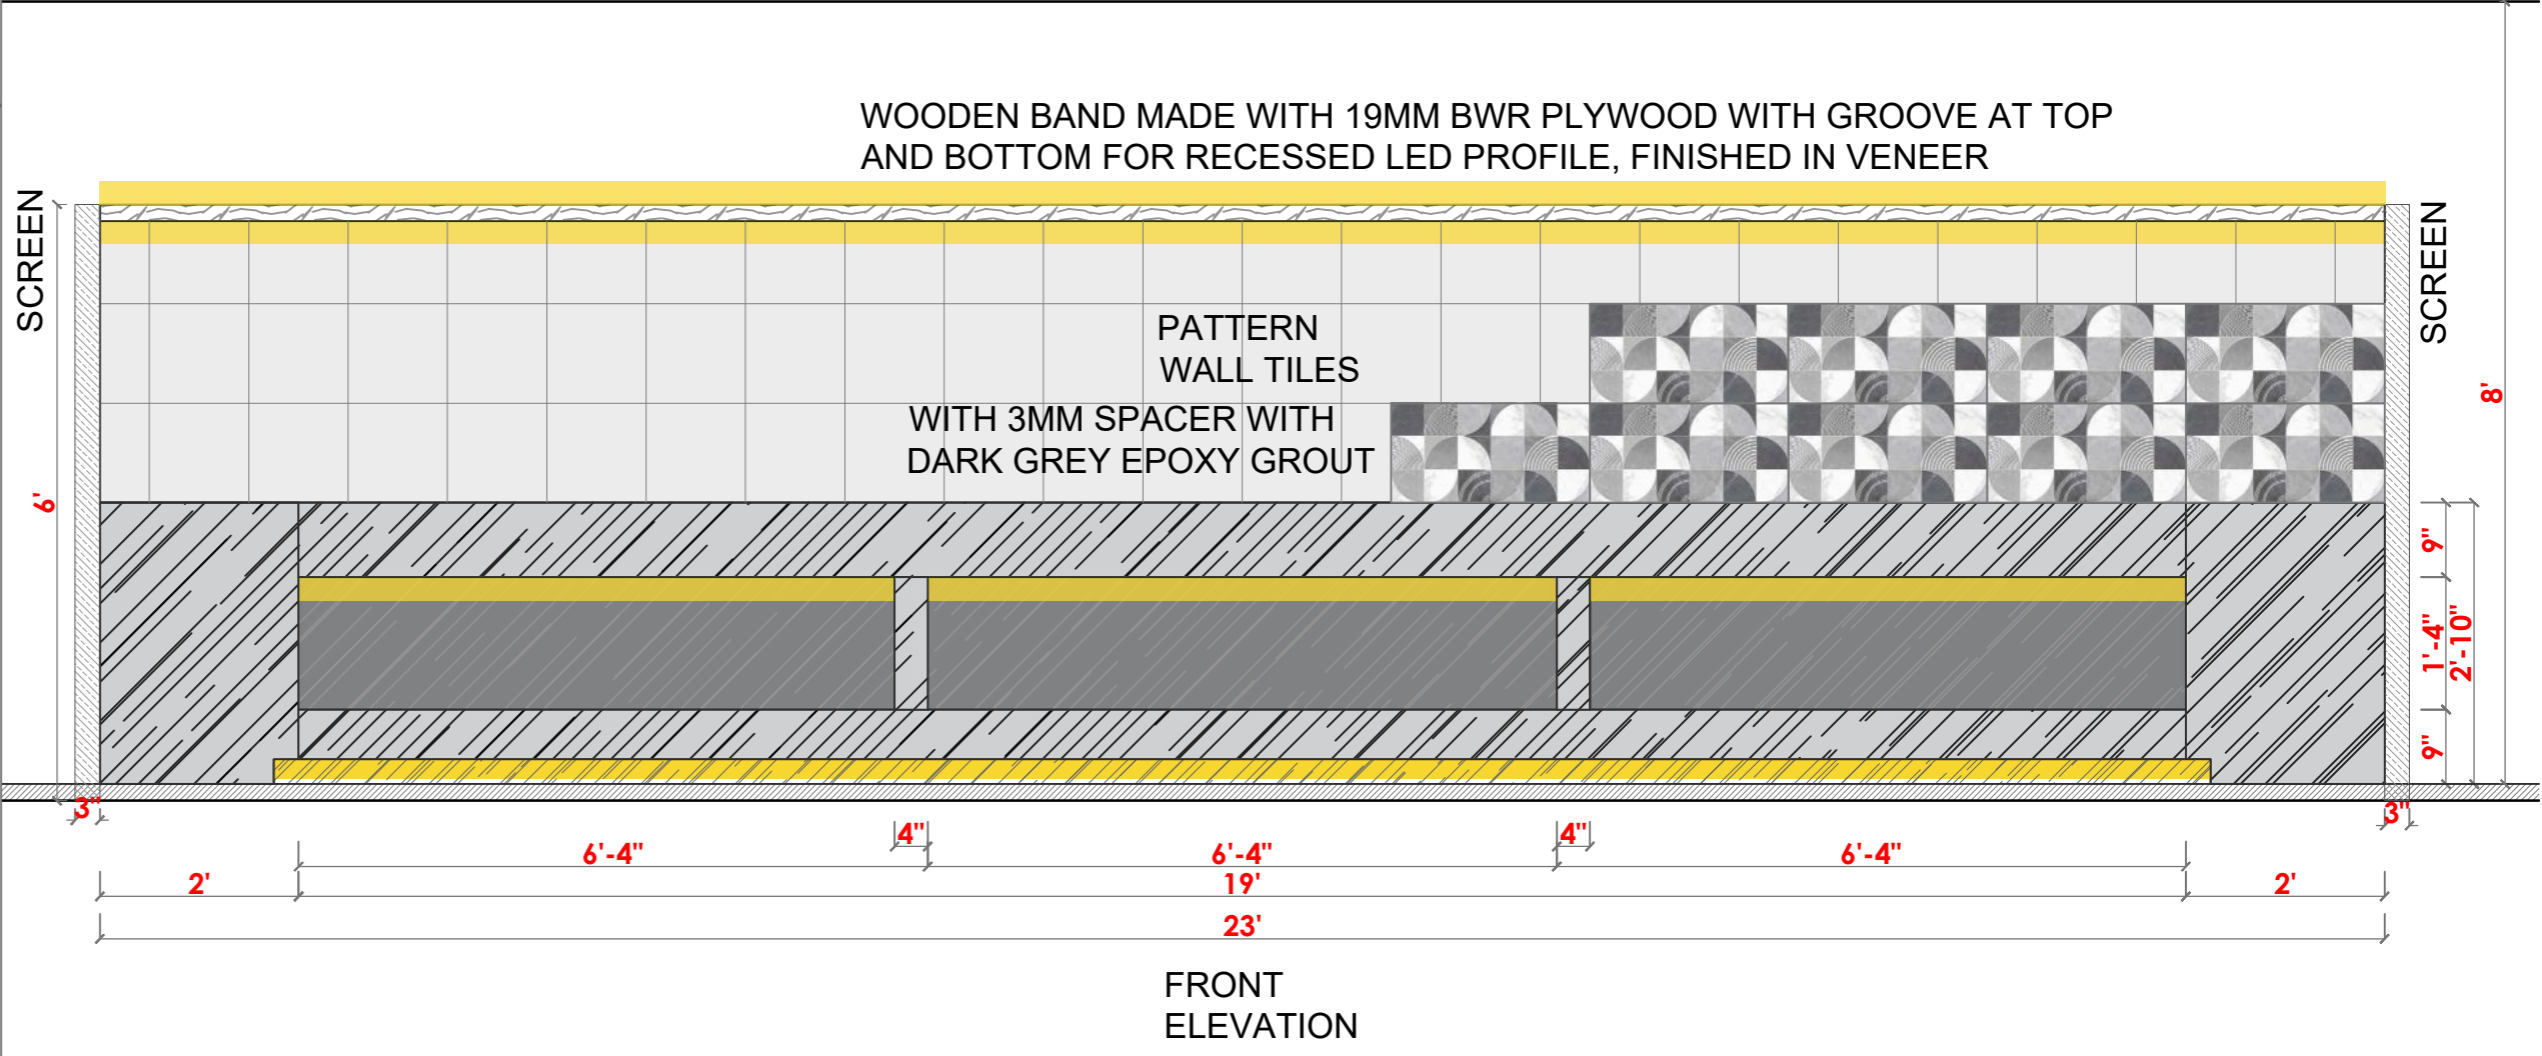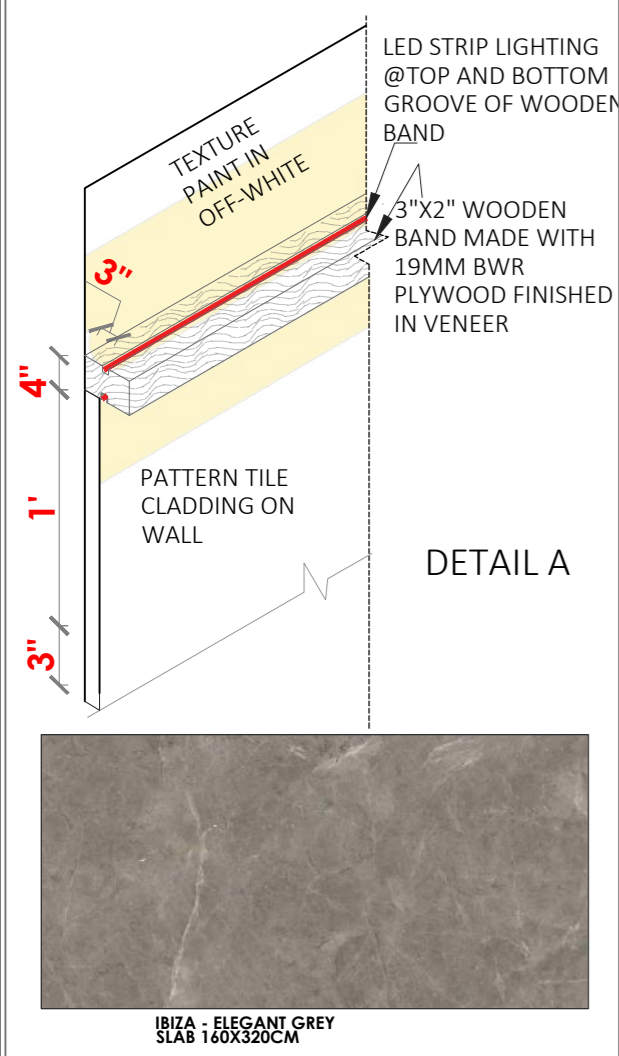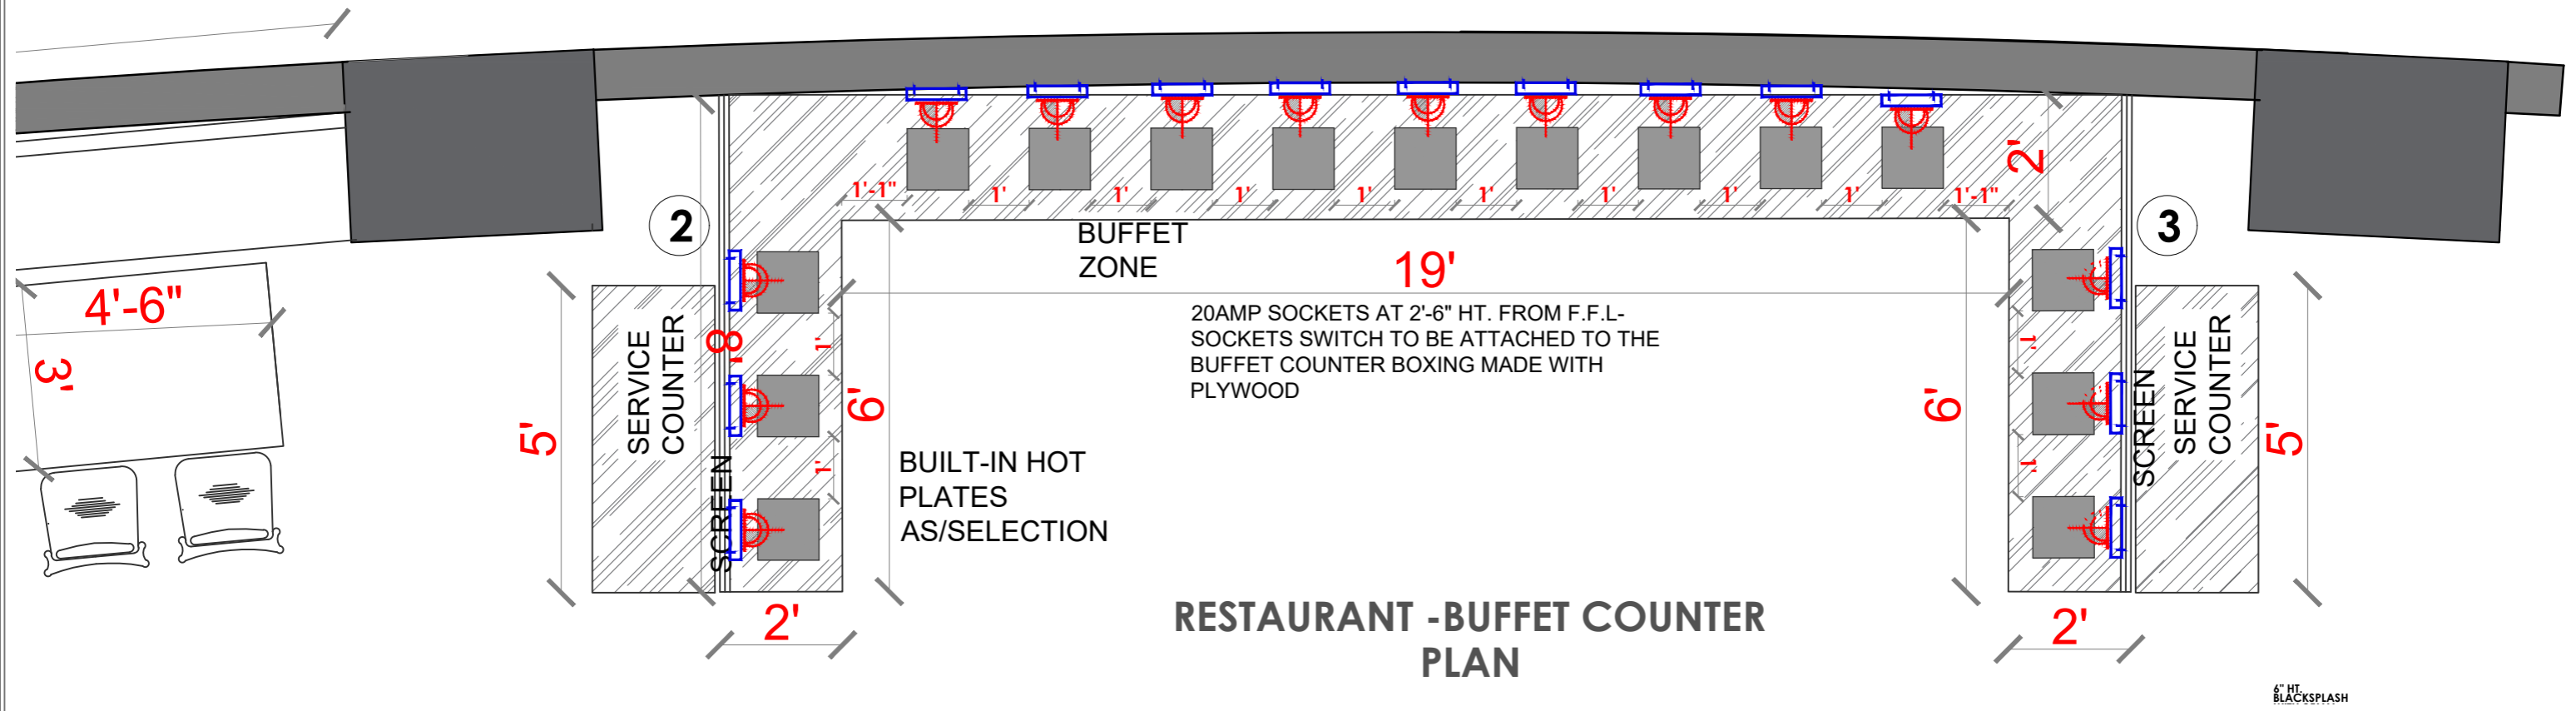


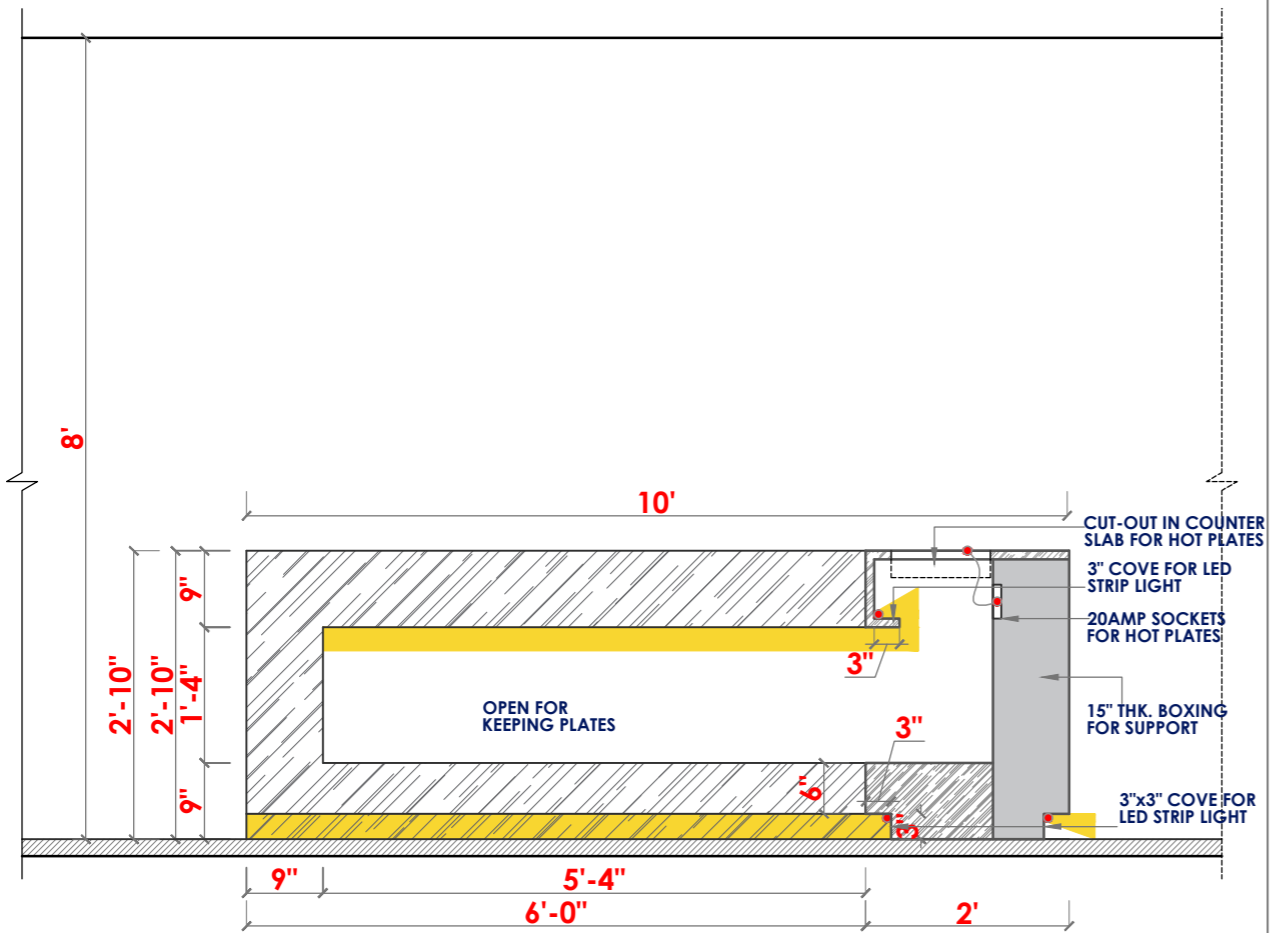


**SIDE ELEVATION  
(INSIDE BUFFET ZONE)**

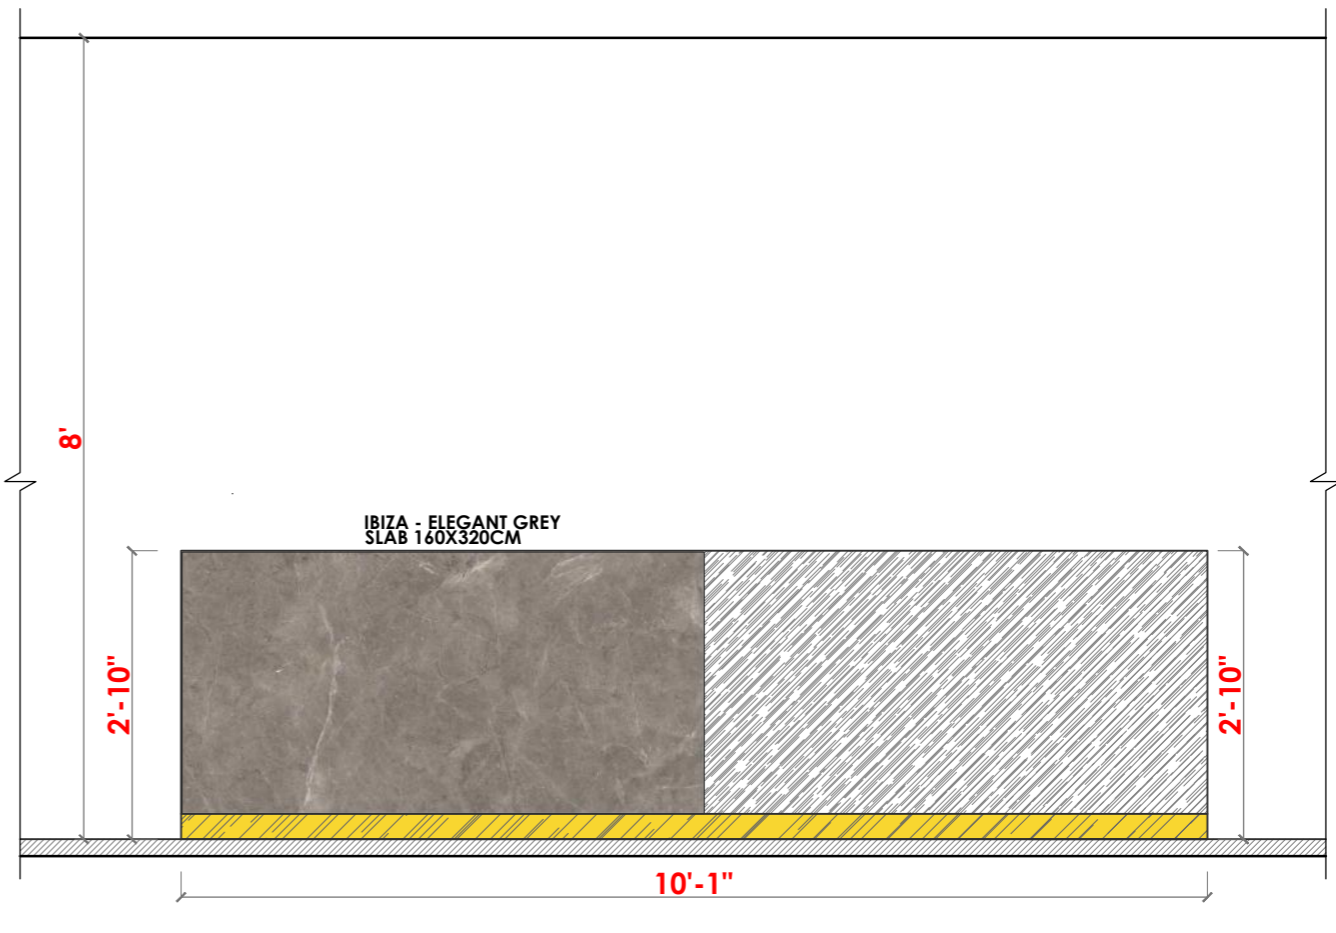

**SIDE ELEVATION  
(OUTSIDE BUFFET ZONE)**

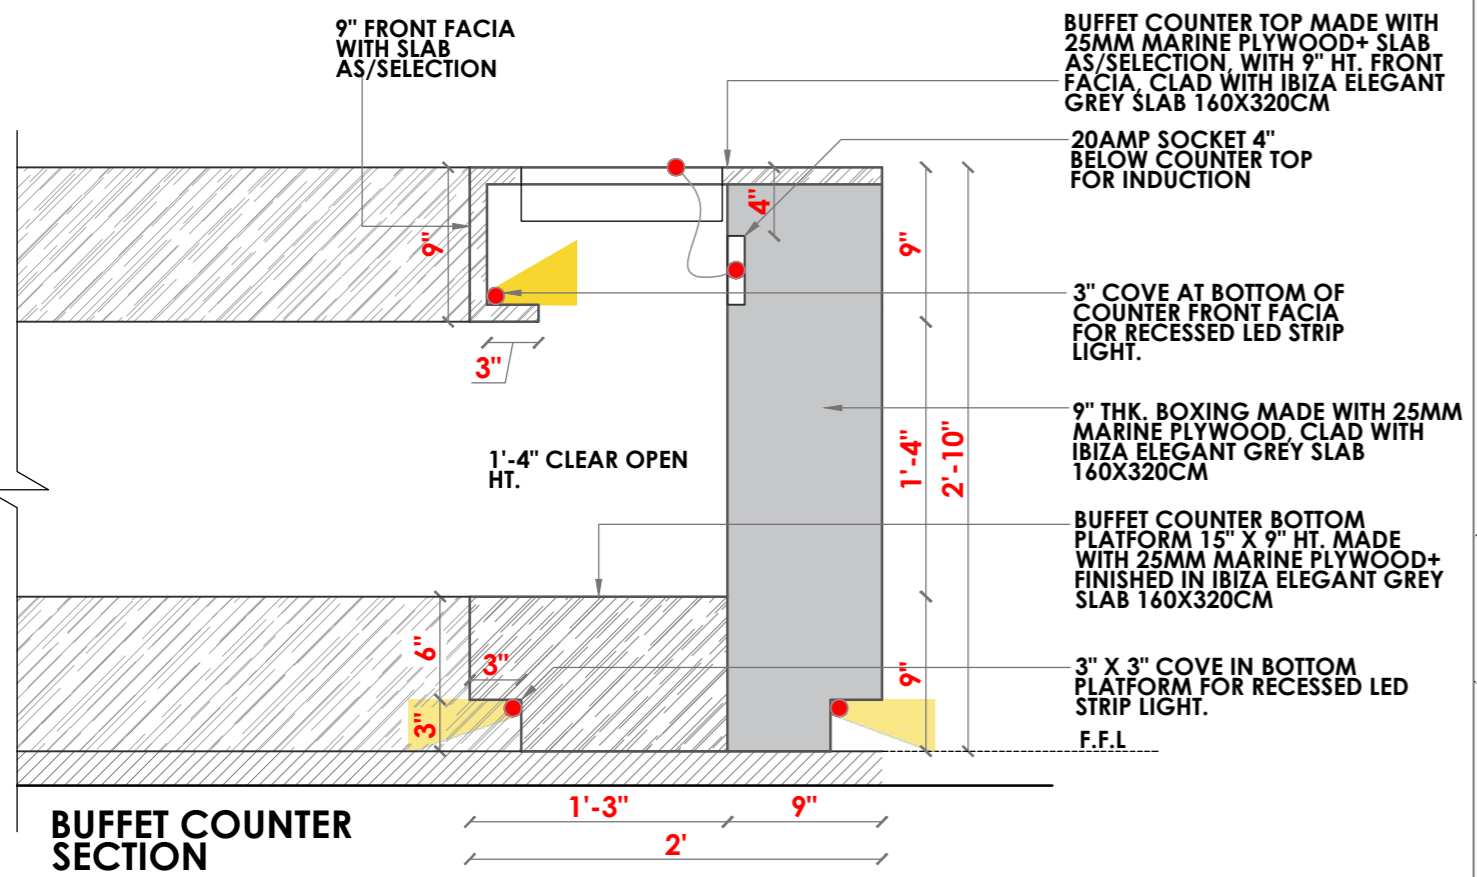

**BUFFET COUNTER SECTION**




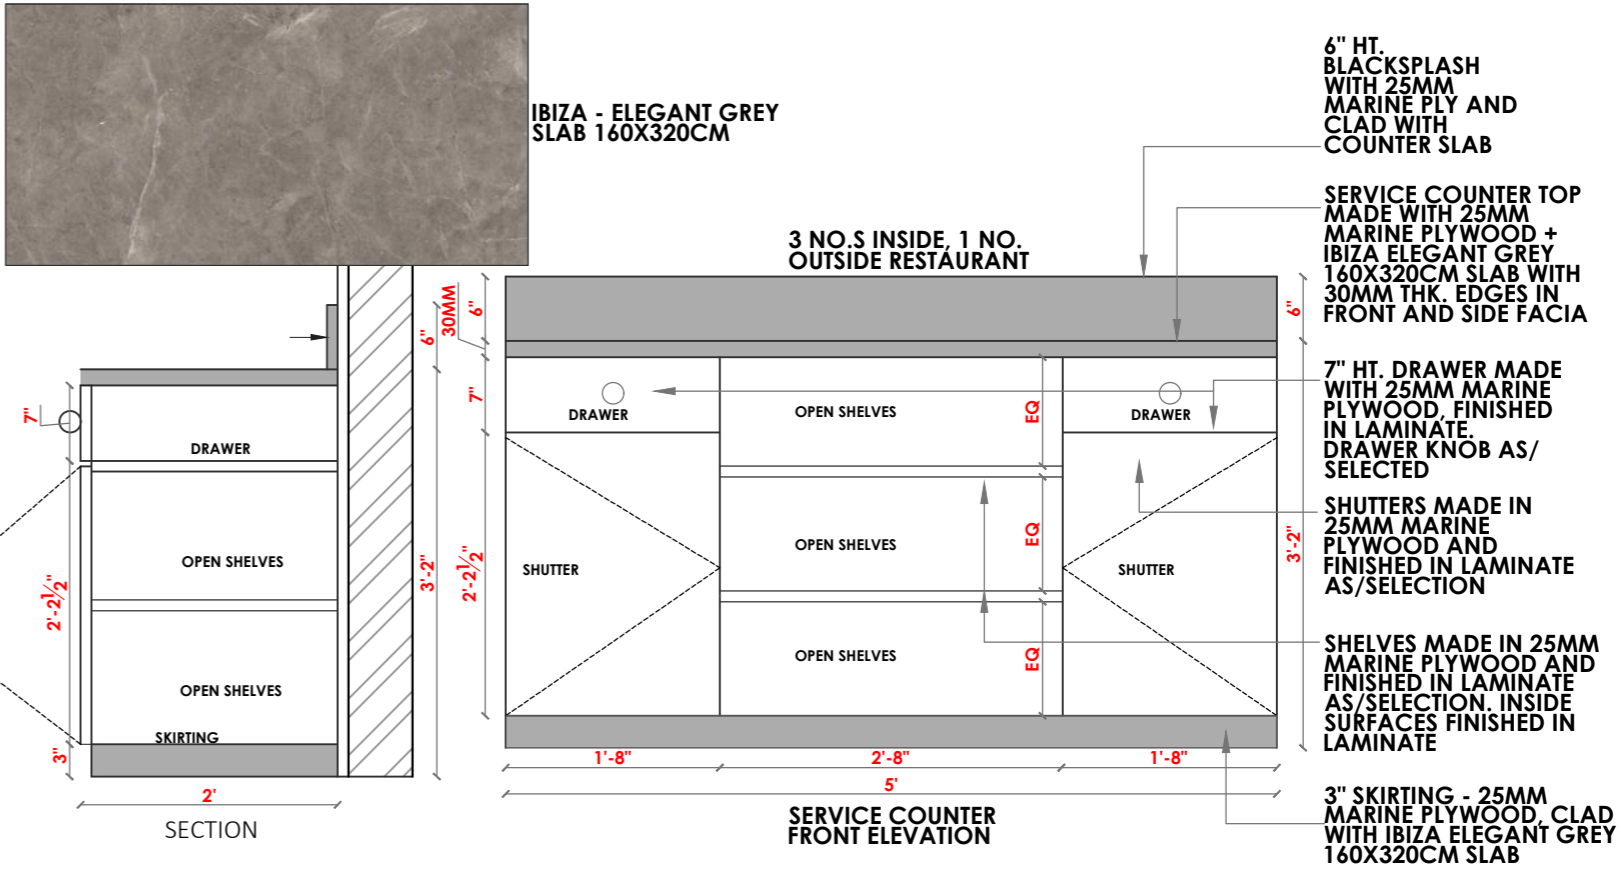






**SECTION**

**SERVICE COUNTER FRONT ELEVATION**






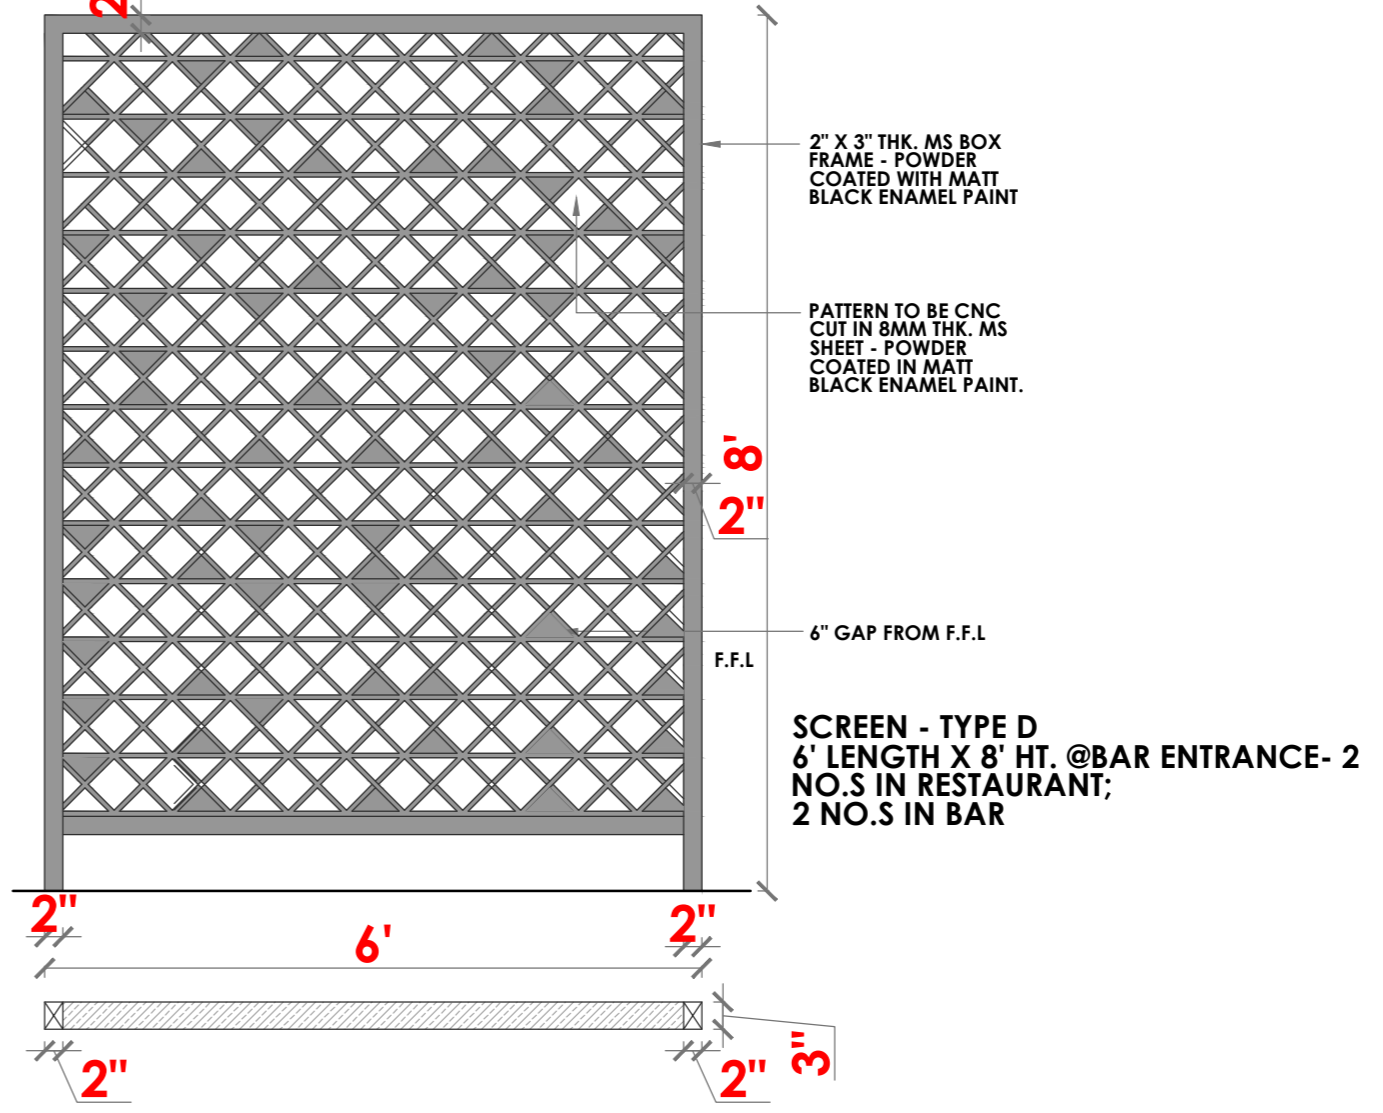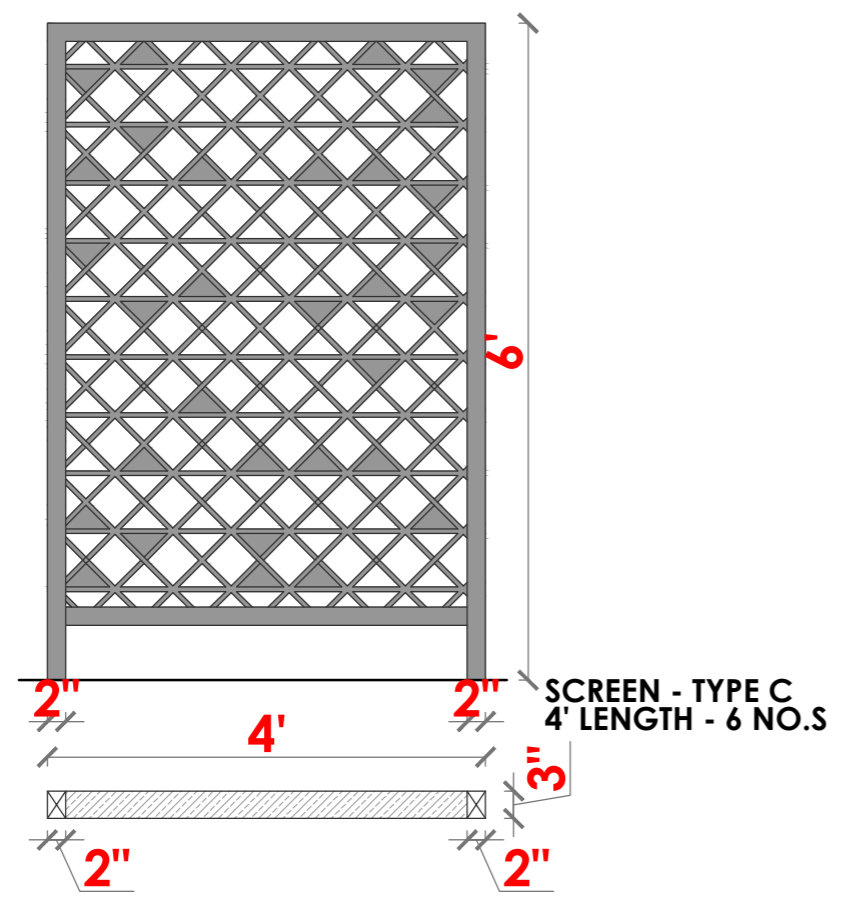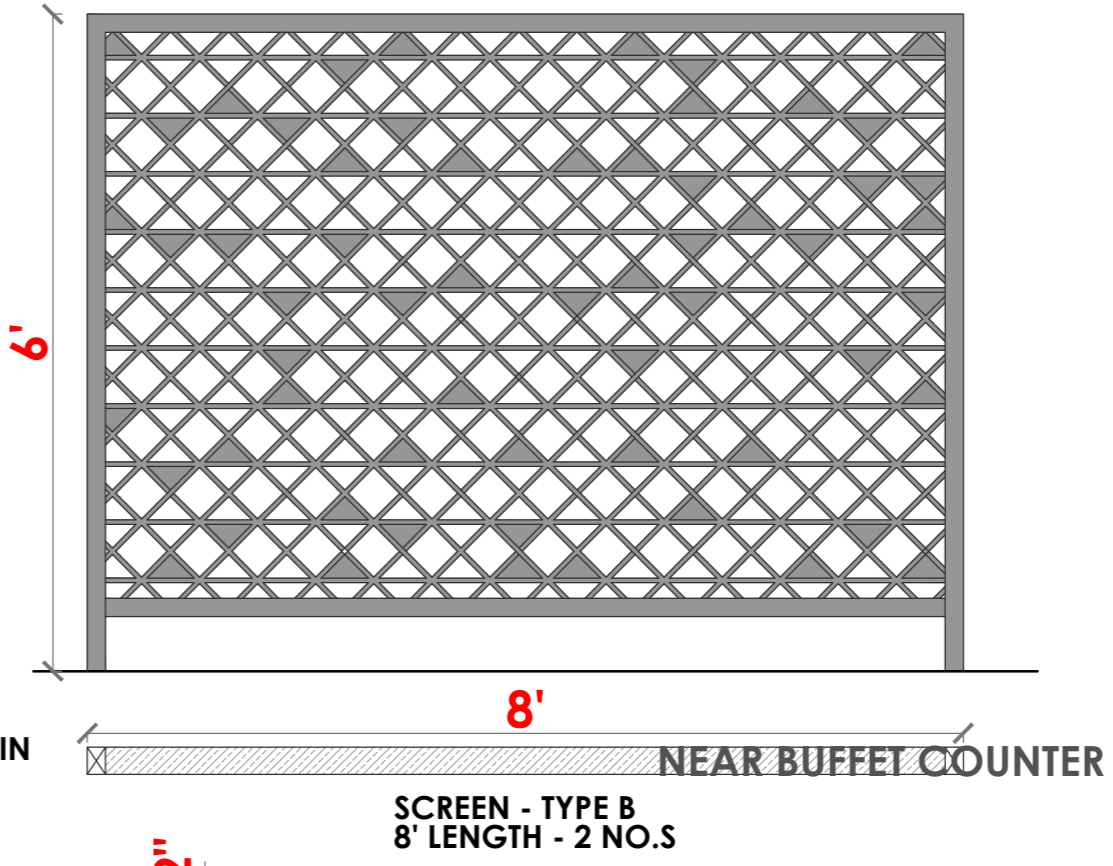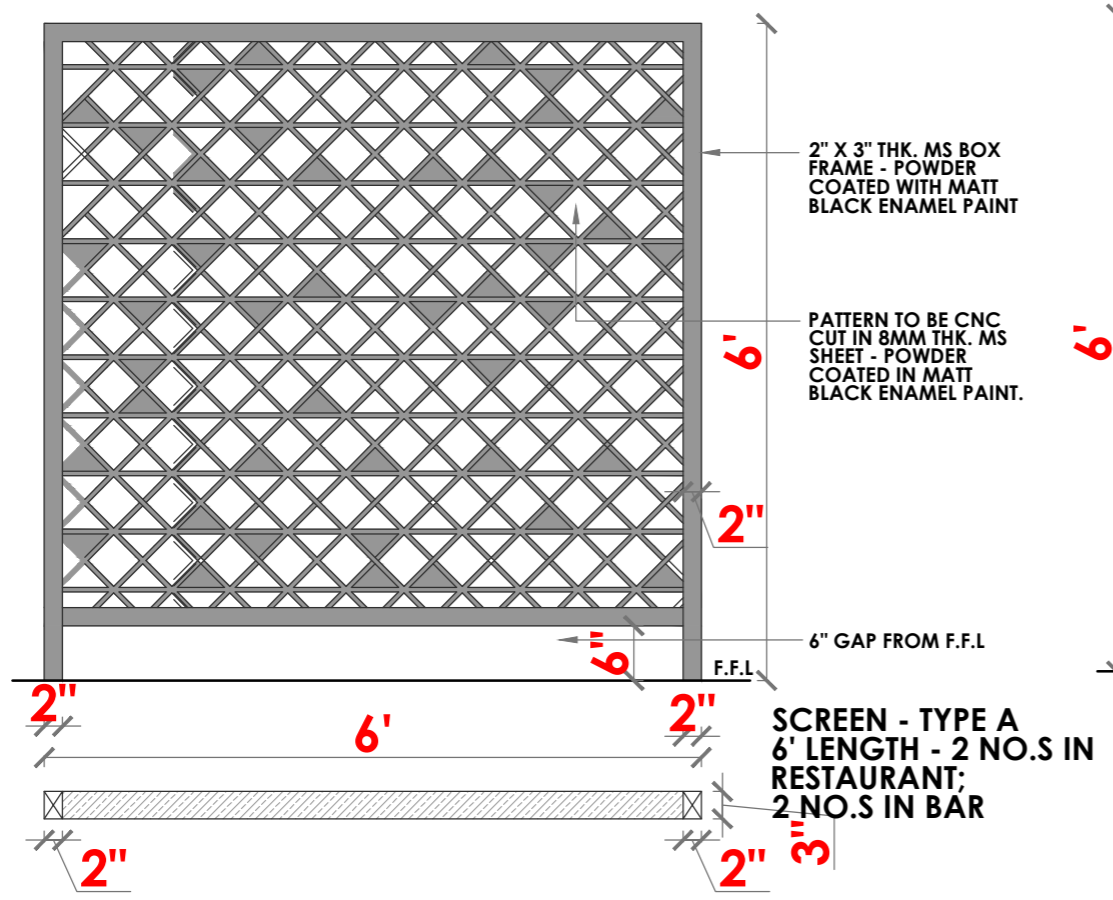


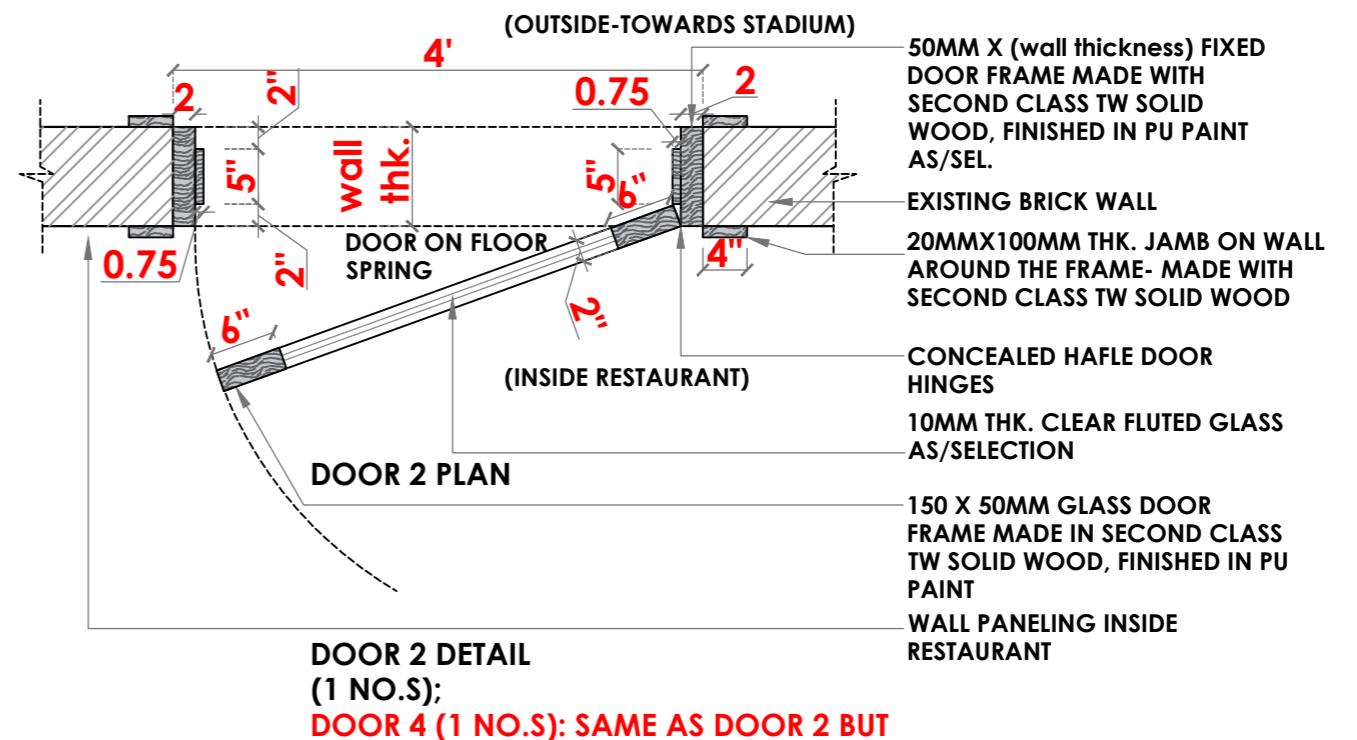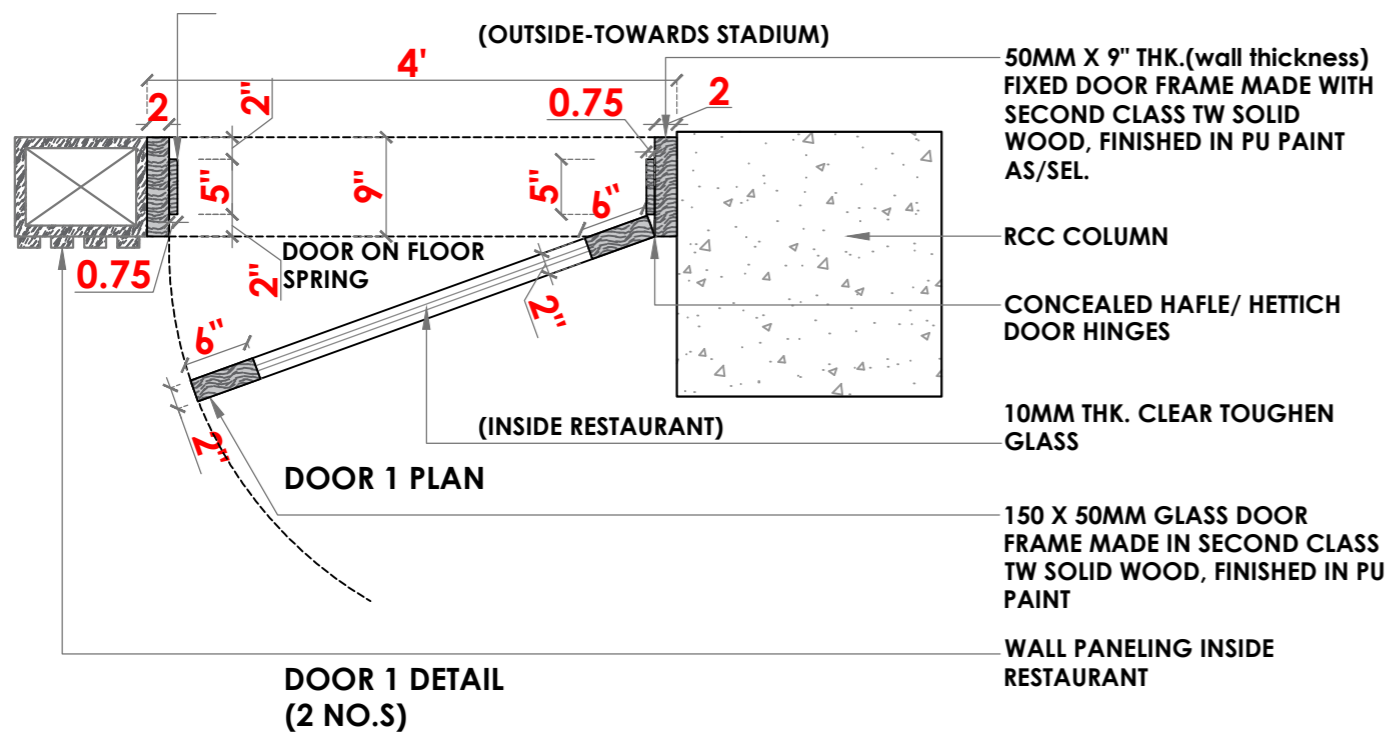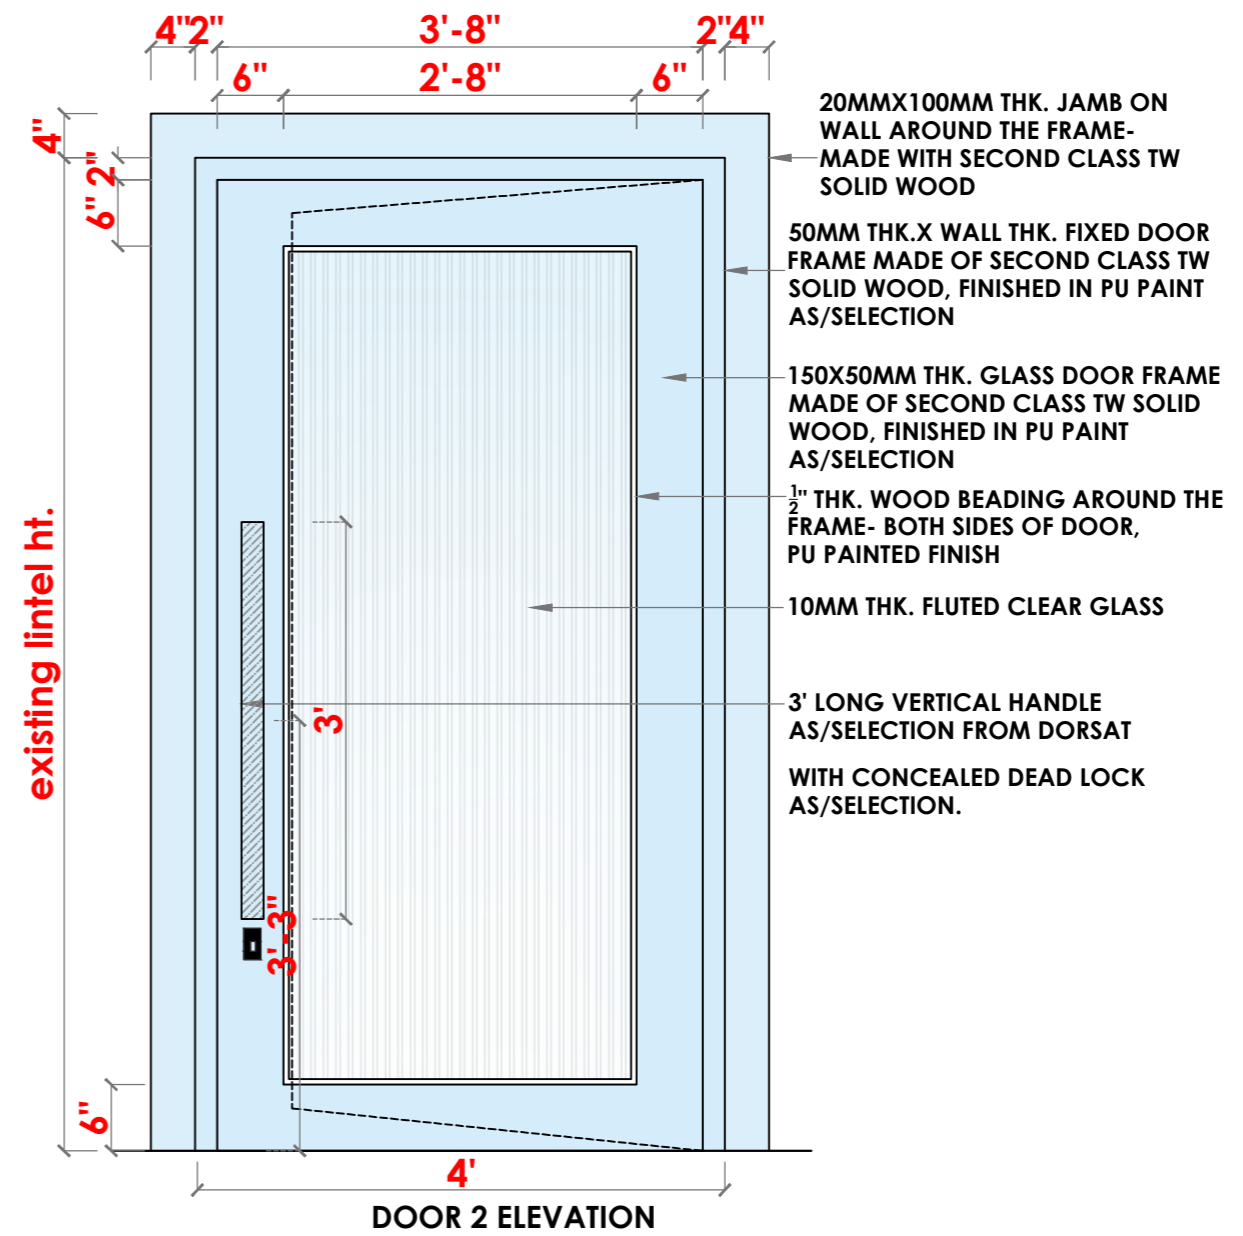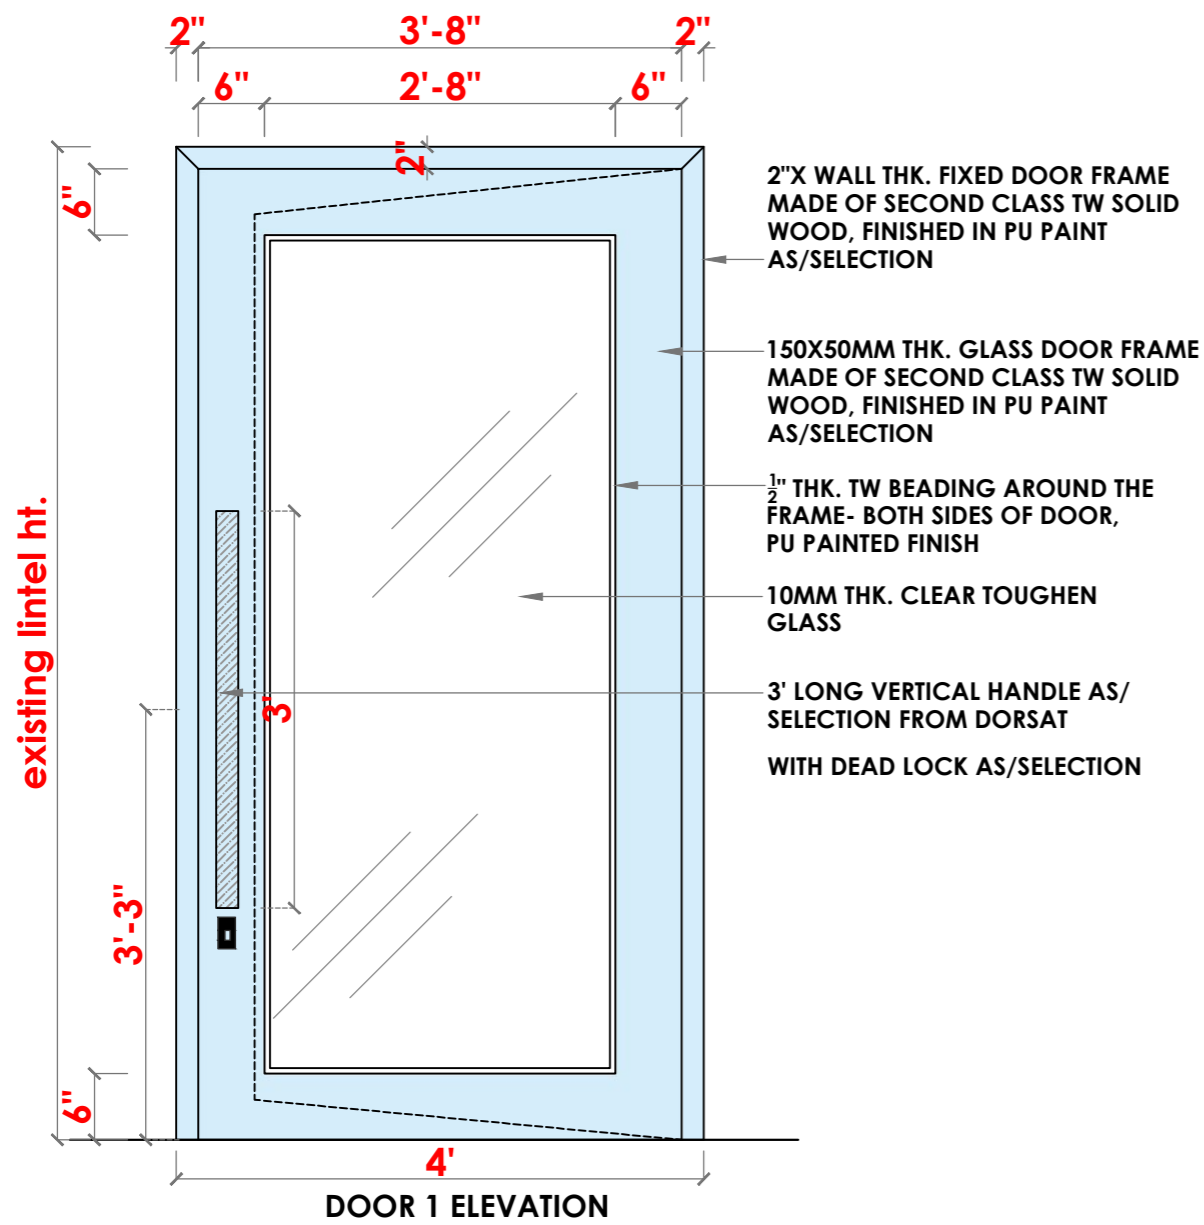

existing lintel ht.

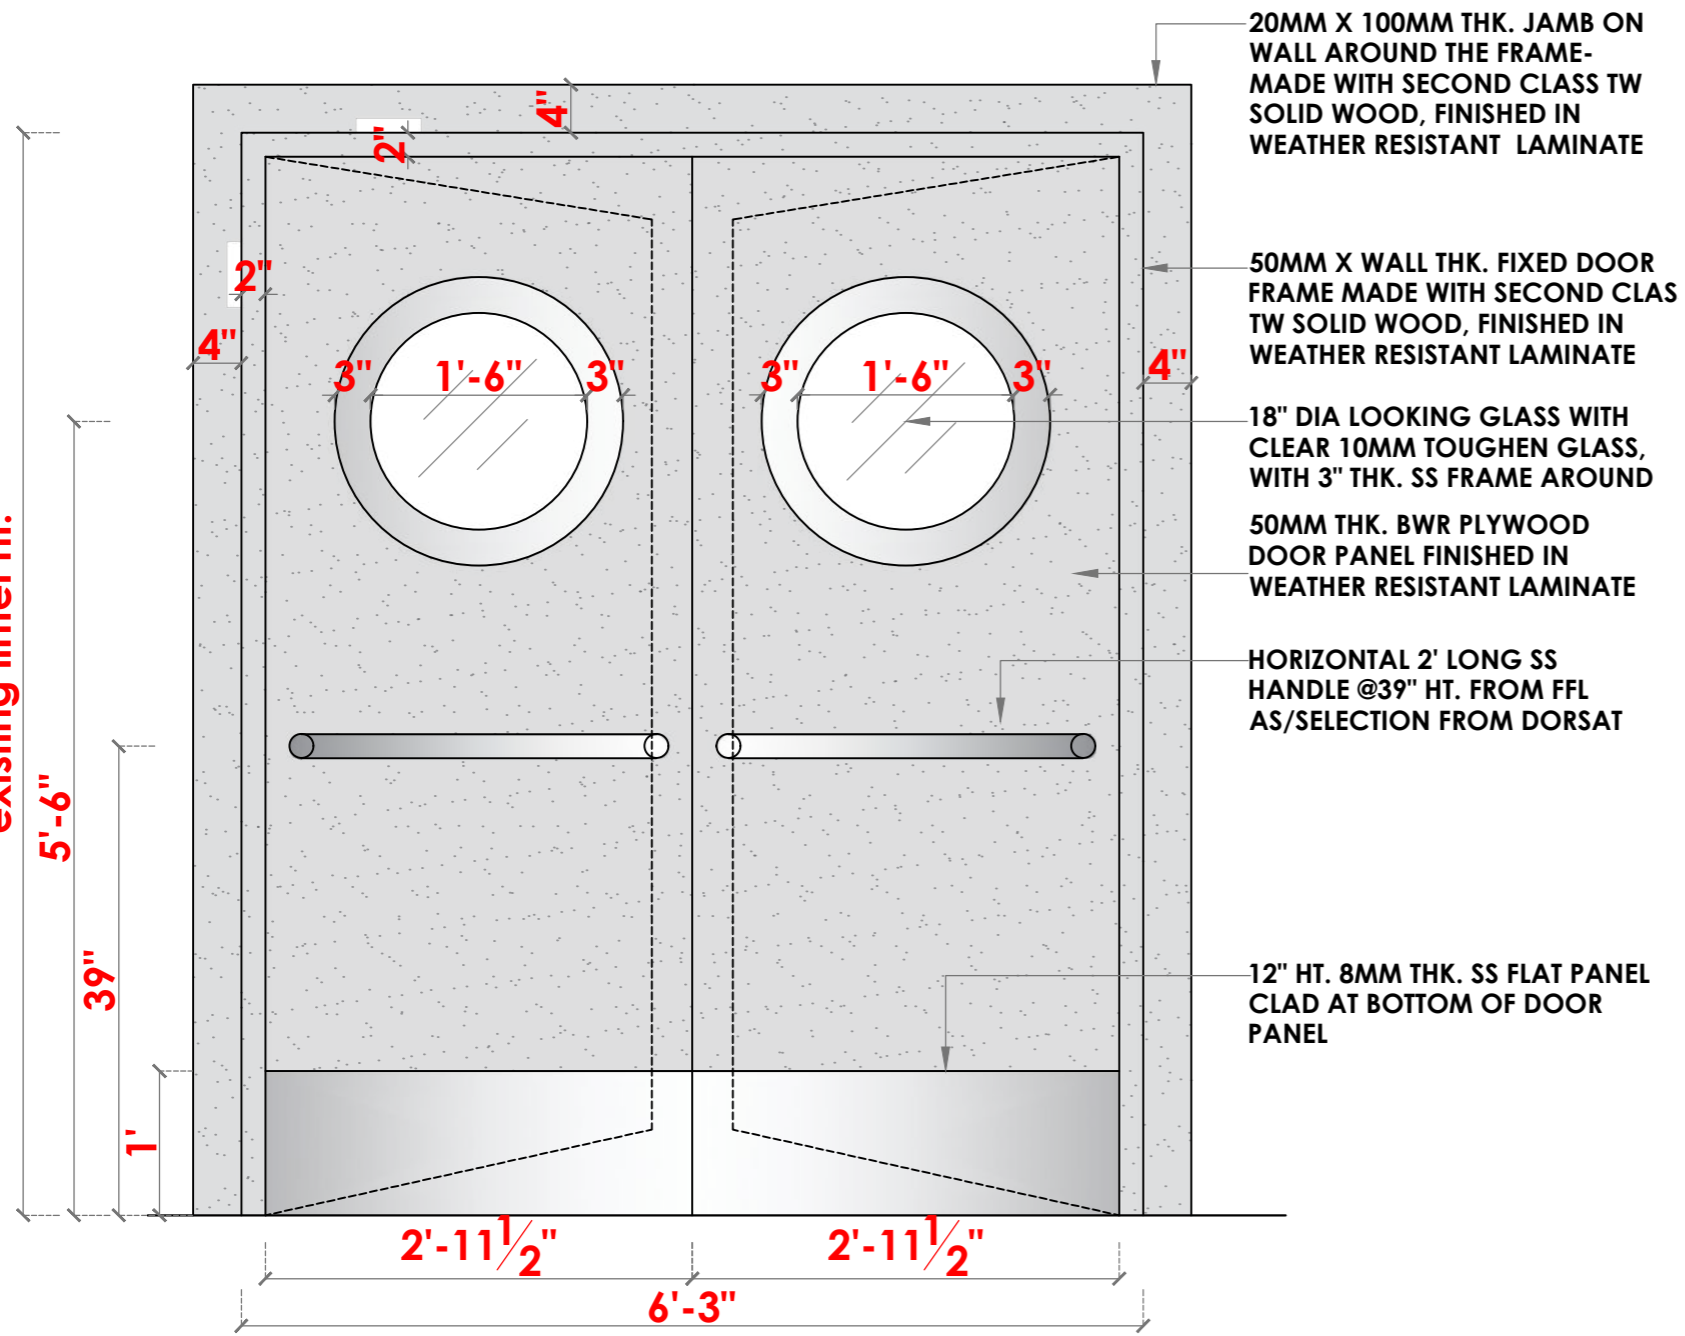

SERVICE DOOR ELEVATION  
DOOR TYPE 3 - 1 NO.S

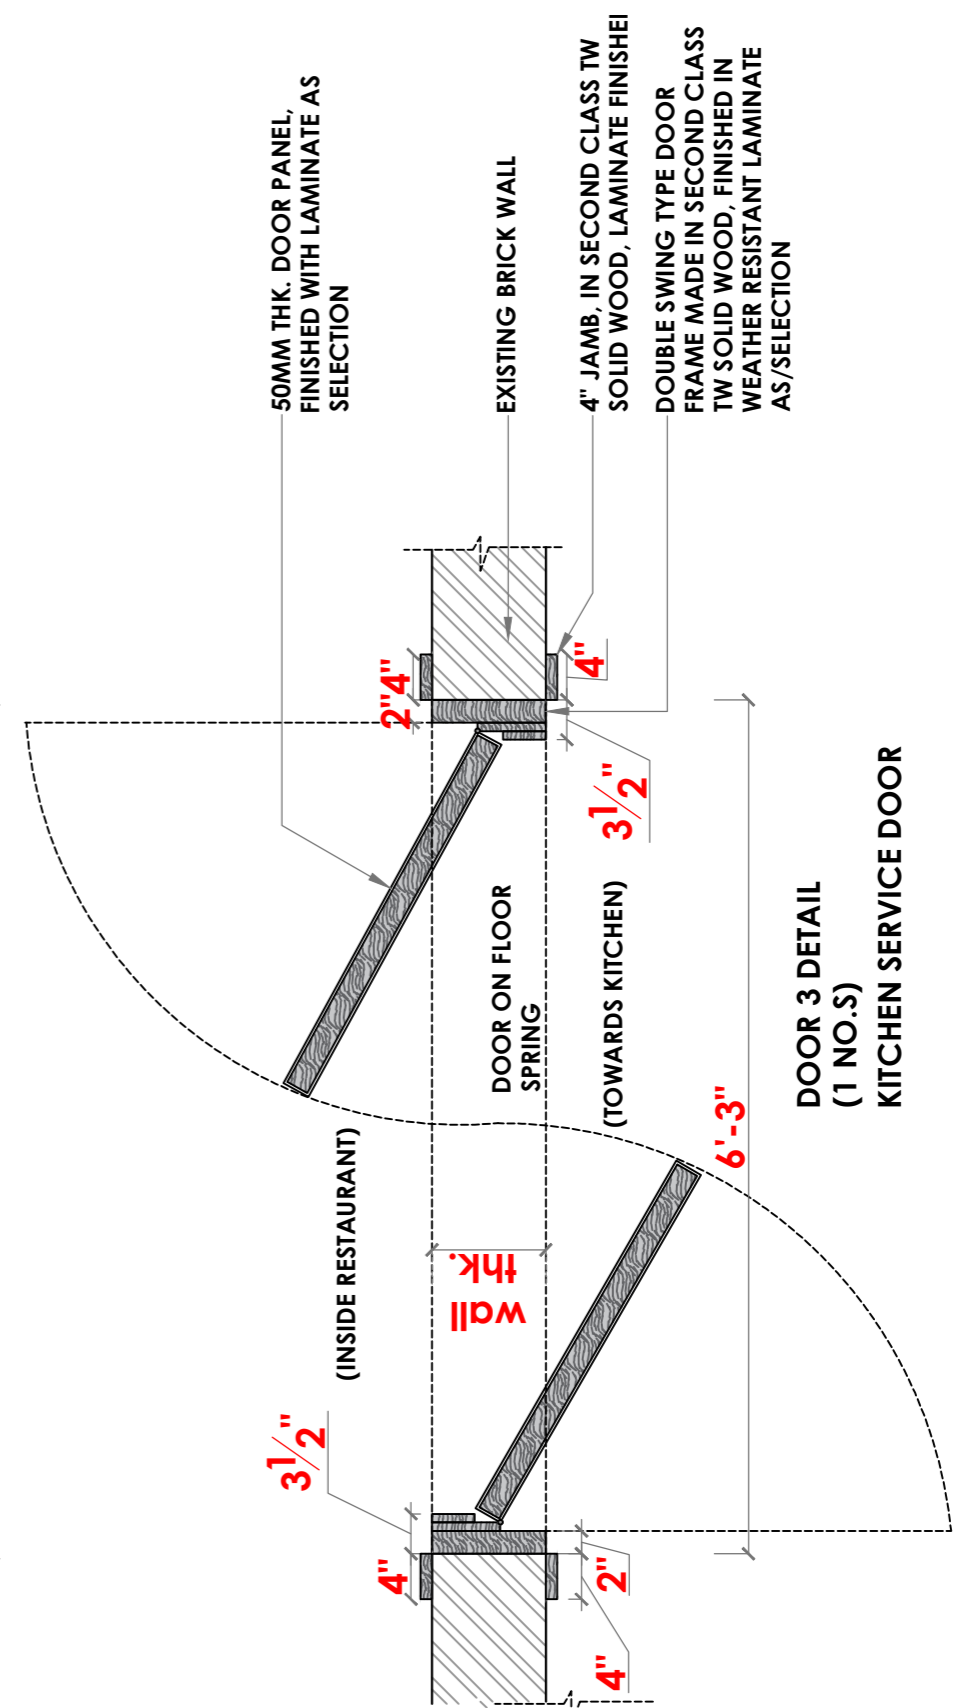


SERVICE DOOR PLAN

DOOR 3 DETAIL  
(1 NO.S)  
KITCHEN SERVICE DOOR



# STADIUM SIDE

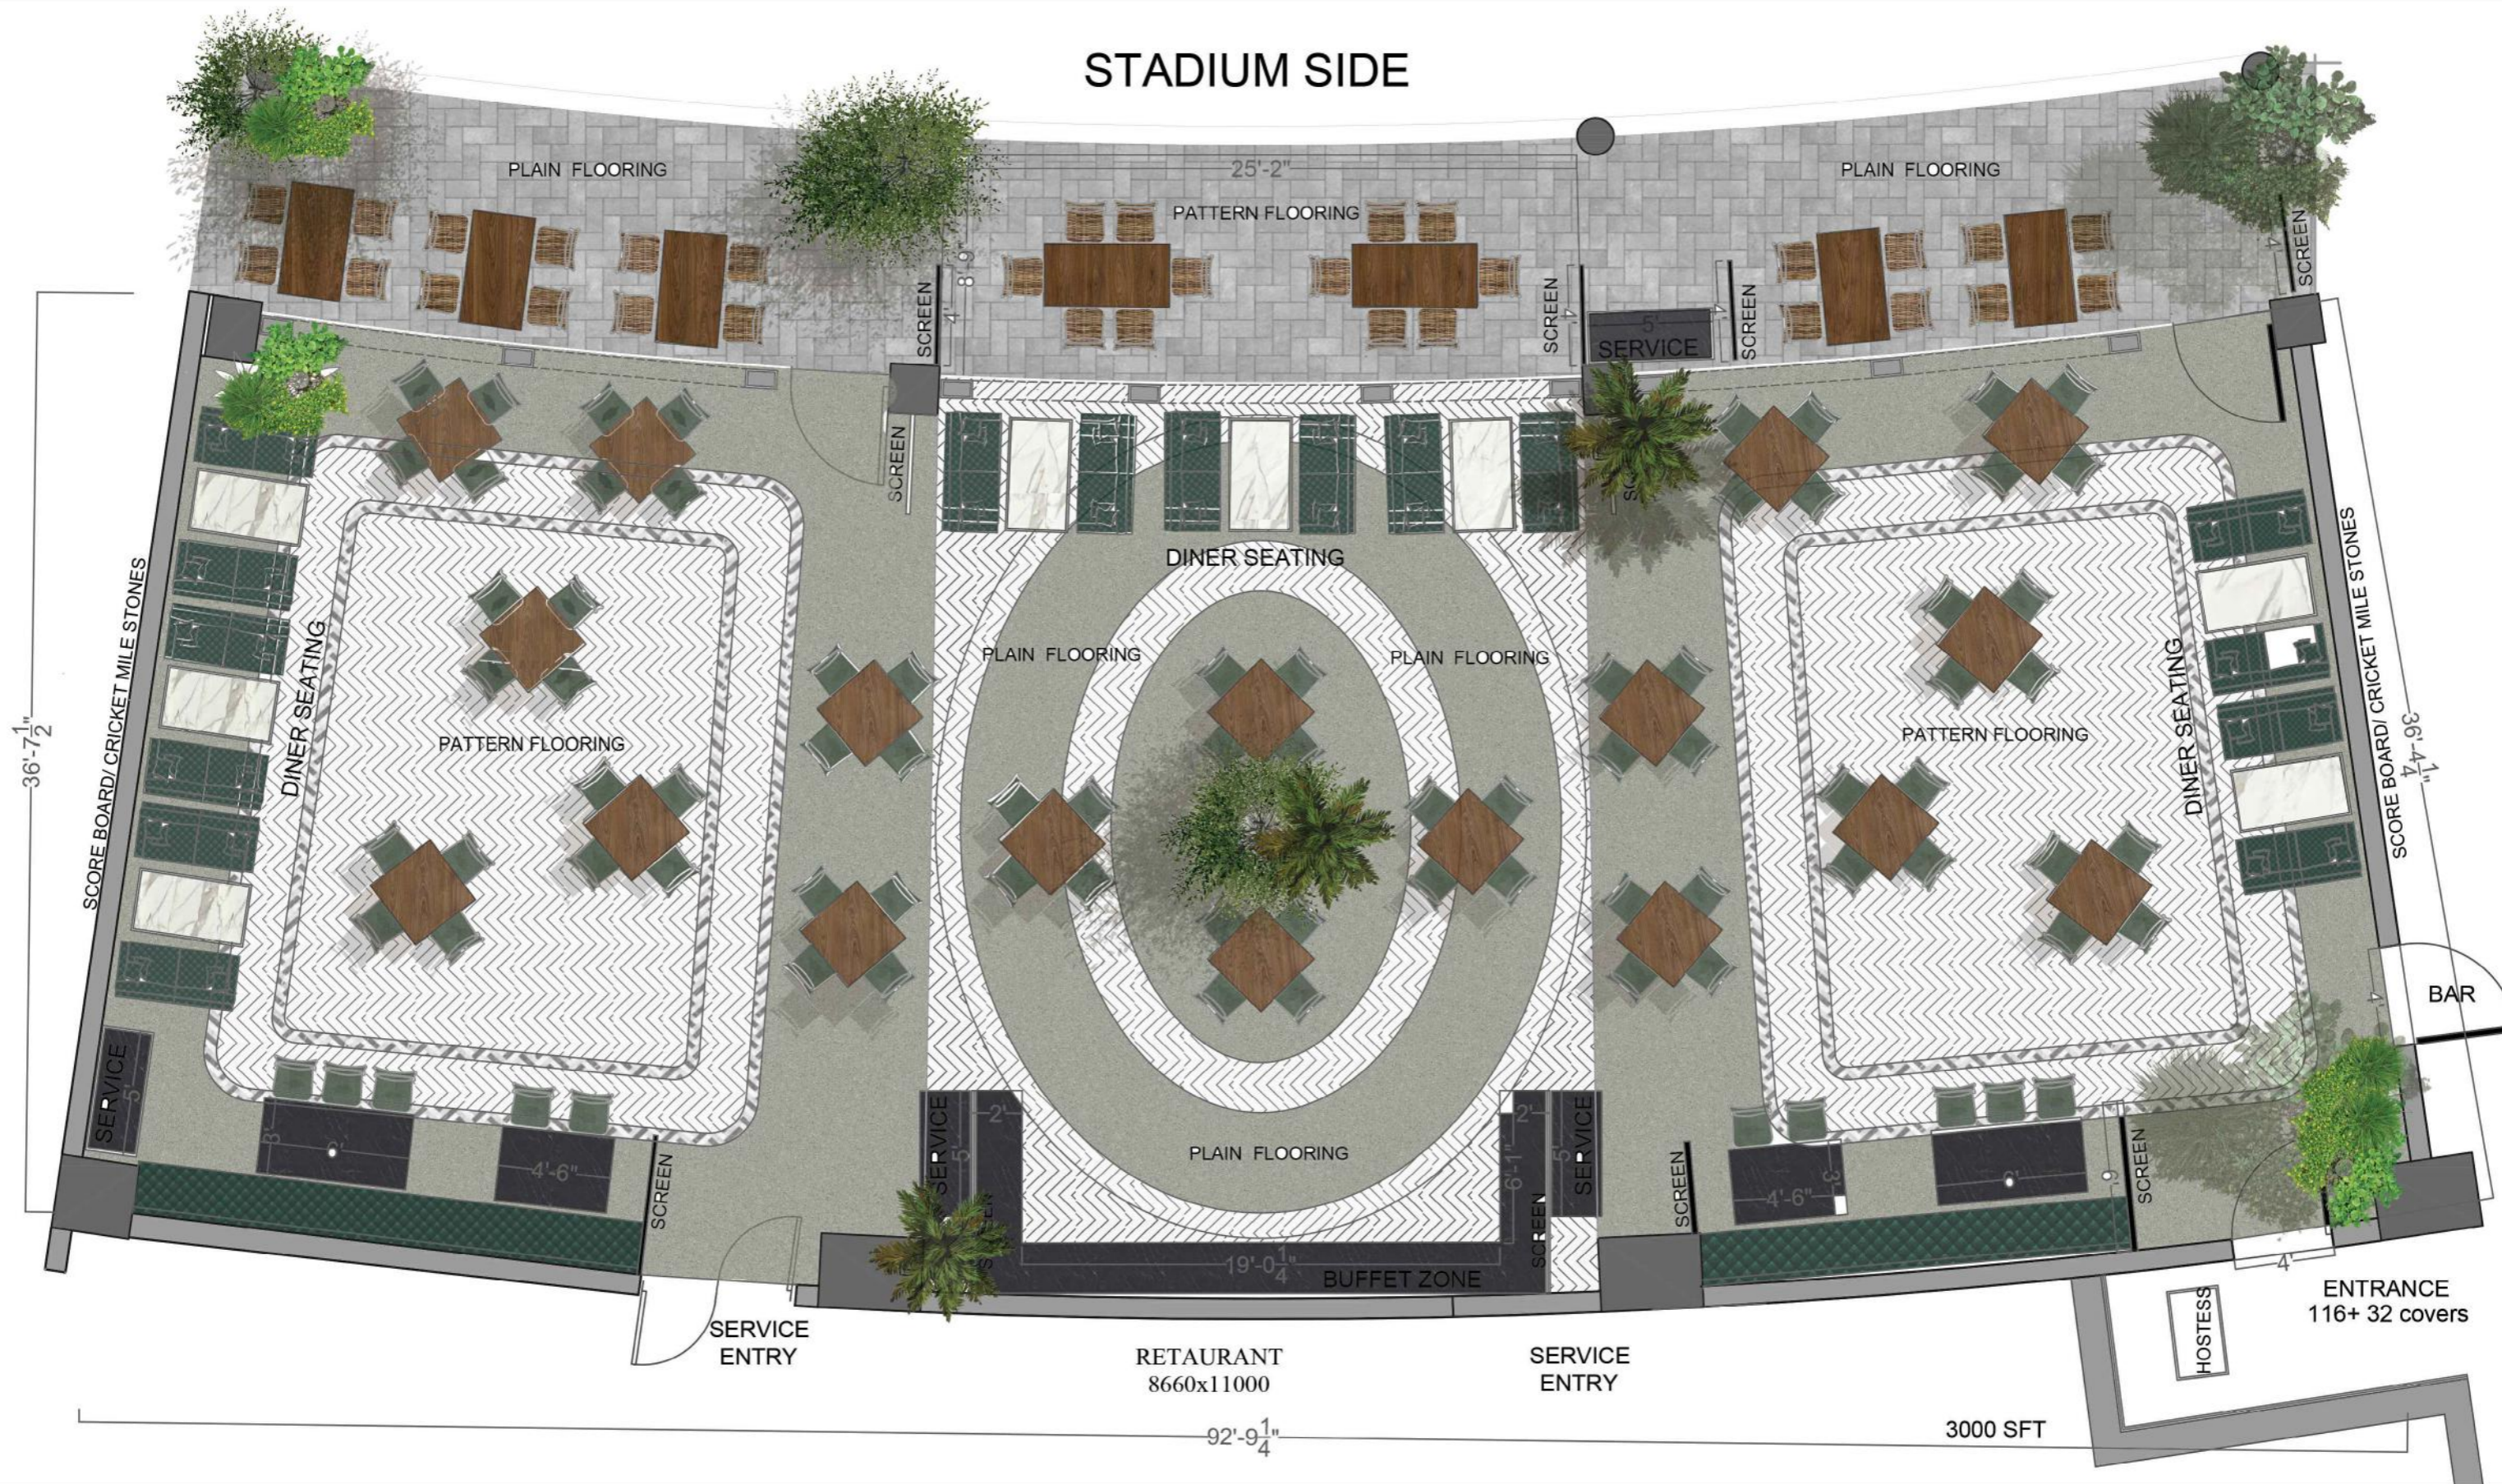



**MANSI DESHPANDE DESIGN CONSULTANCY**  
**PROPOSED ALL DAY DINING**  
**COUNTRY CRICKET CLUB - RANCHI**



**MANSI DESHPANDE DESIGN CONSULTANCY**  
**PROPOSED ALL DAY DINING**  
**COUNTRY CRICKET CLUB - RANCHI**