



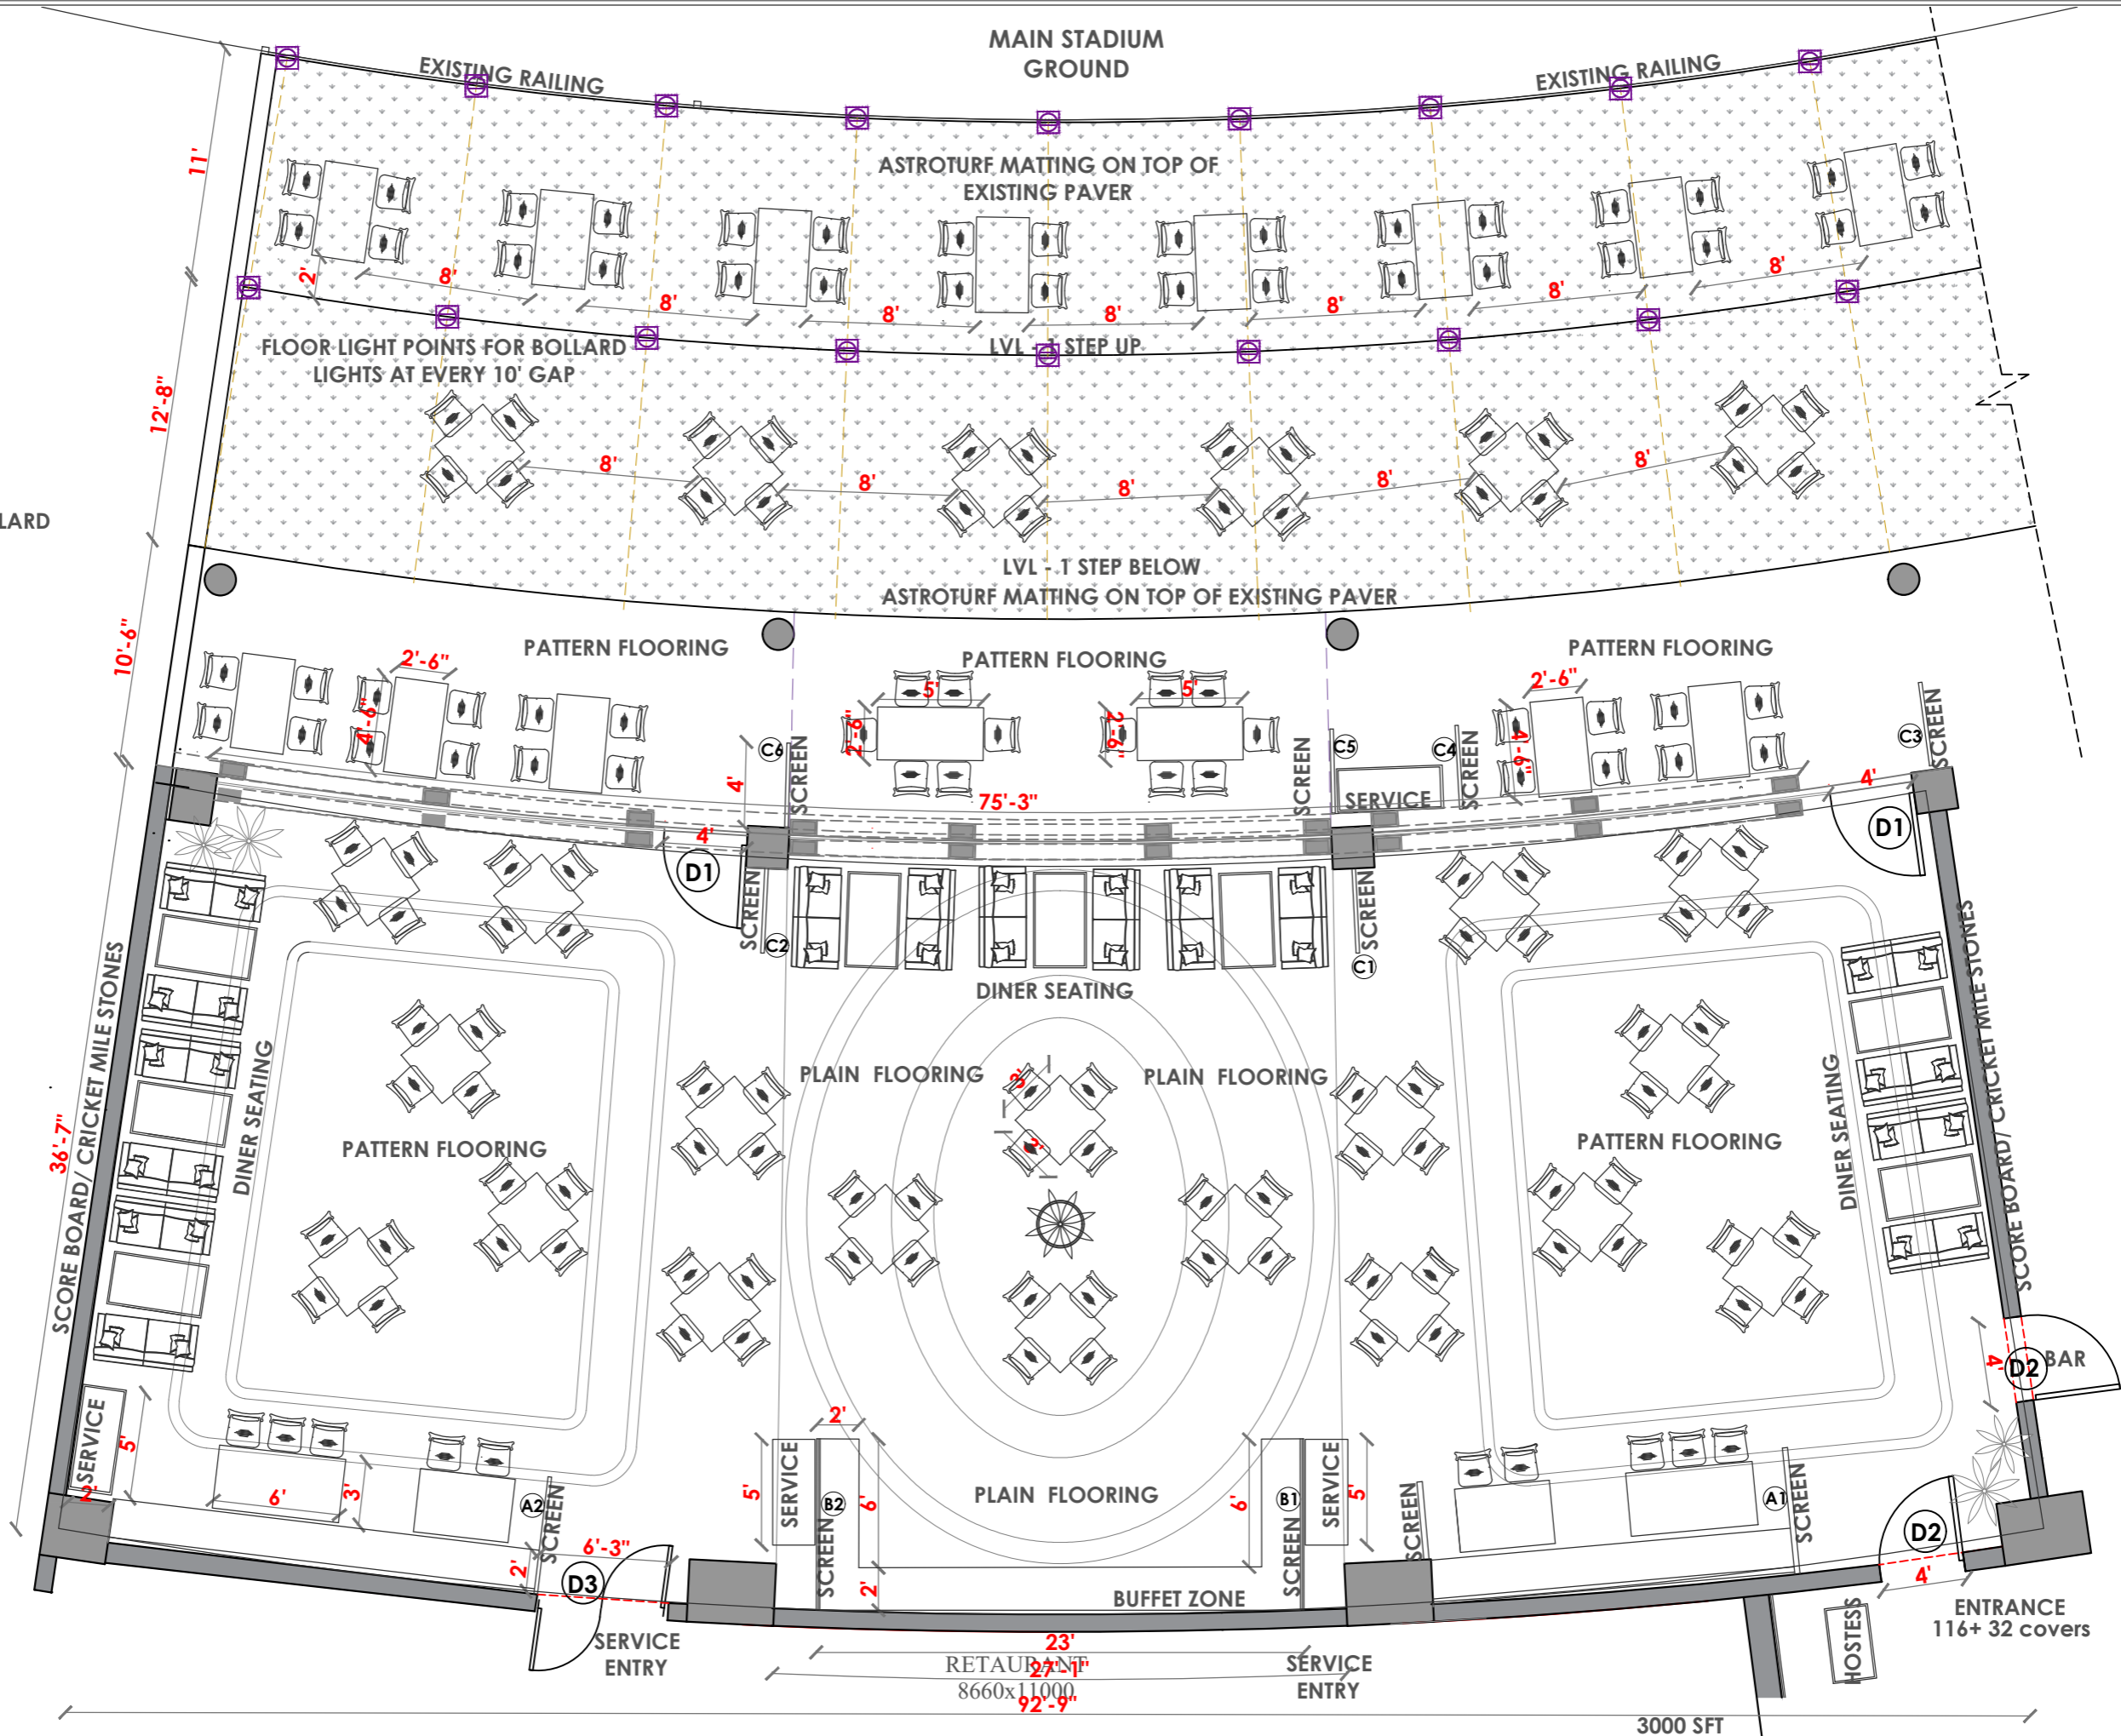


FLOOR LIGHT POINTS FOR BOLLARD LIGHTS AT EVERY 10' GAP



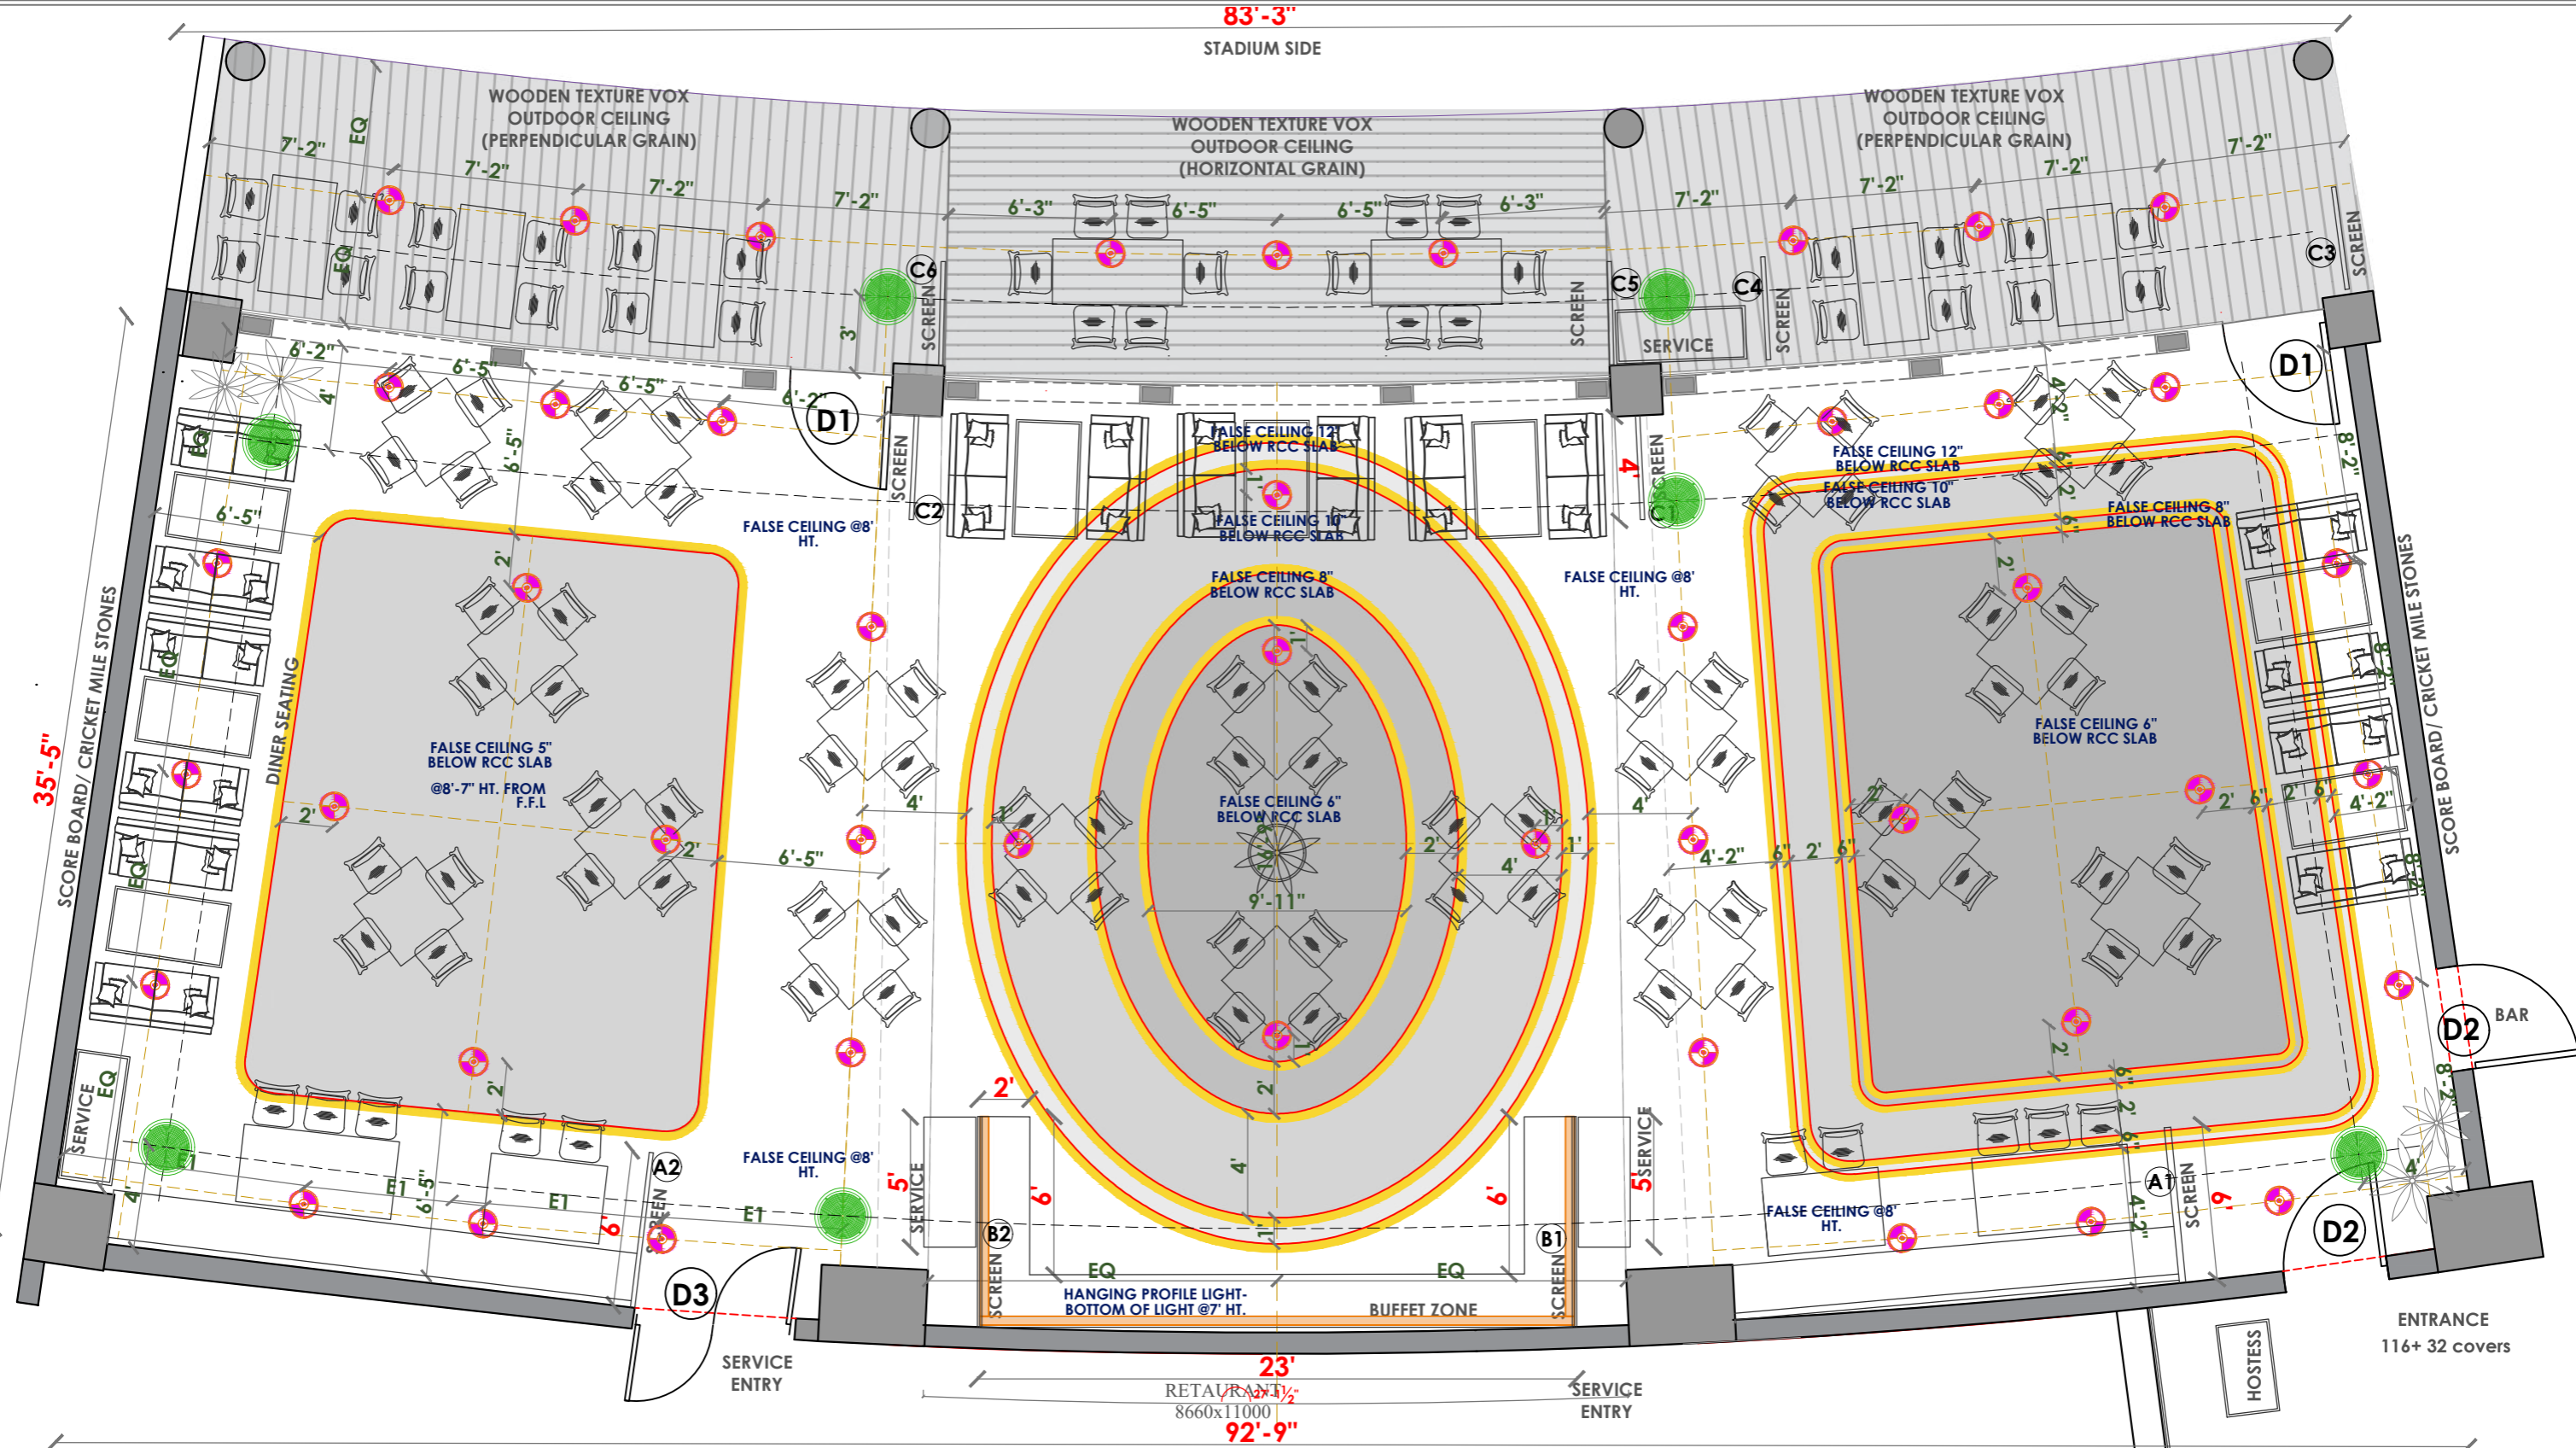

ELECTRICAL LEGEND	
	ADJUSTABLE SPOTS 12 W LED
	6 AMP SOCKETS
	20 AMP. SOCKET
	SWITCH PLATE
	LINEAR PROFILE FIXTURE
	RECESSED LED STRIP LIGHT
	CEILING SPEAKER POINT

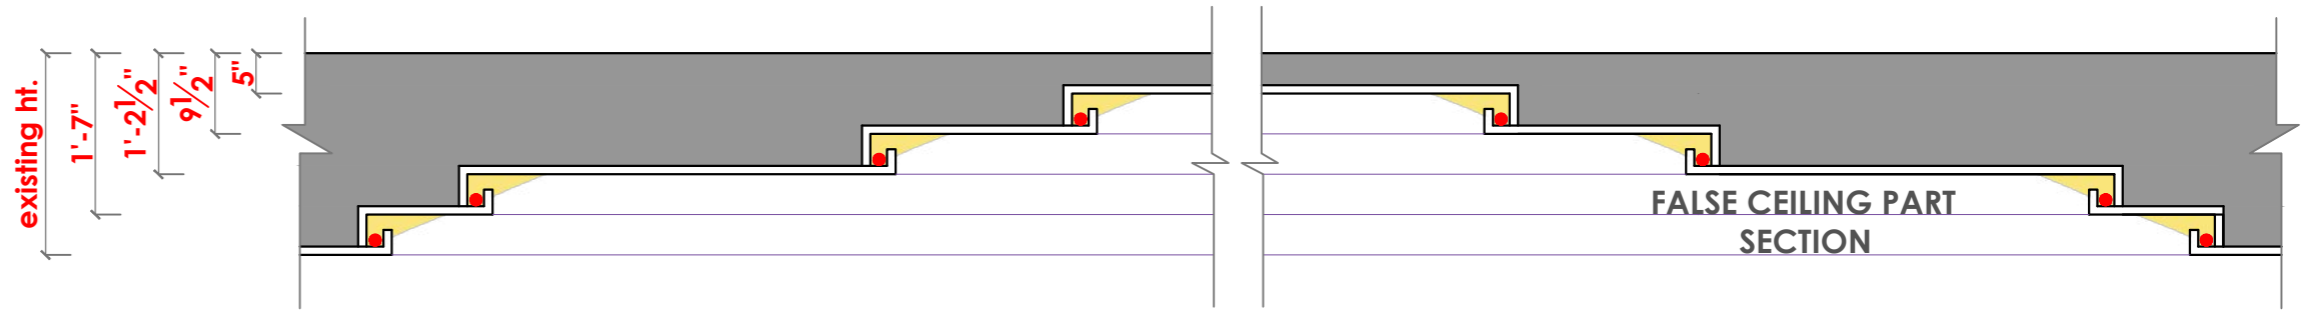


MANSI DESHPANDE DESIGN CONSULTANCY
 INTERIOR DESIGNER
 Borewell road, Whitefield,
 Bangalore

TITLE :
RESTAURANT - REFLECTED
CEILING PLAN

DATE : JUNE 2023
SCALE :




PROPOSED WORK AT
JSCA
RANCHI

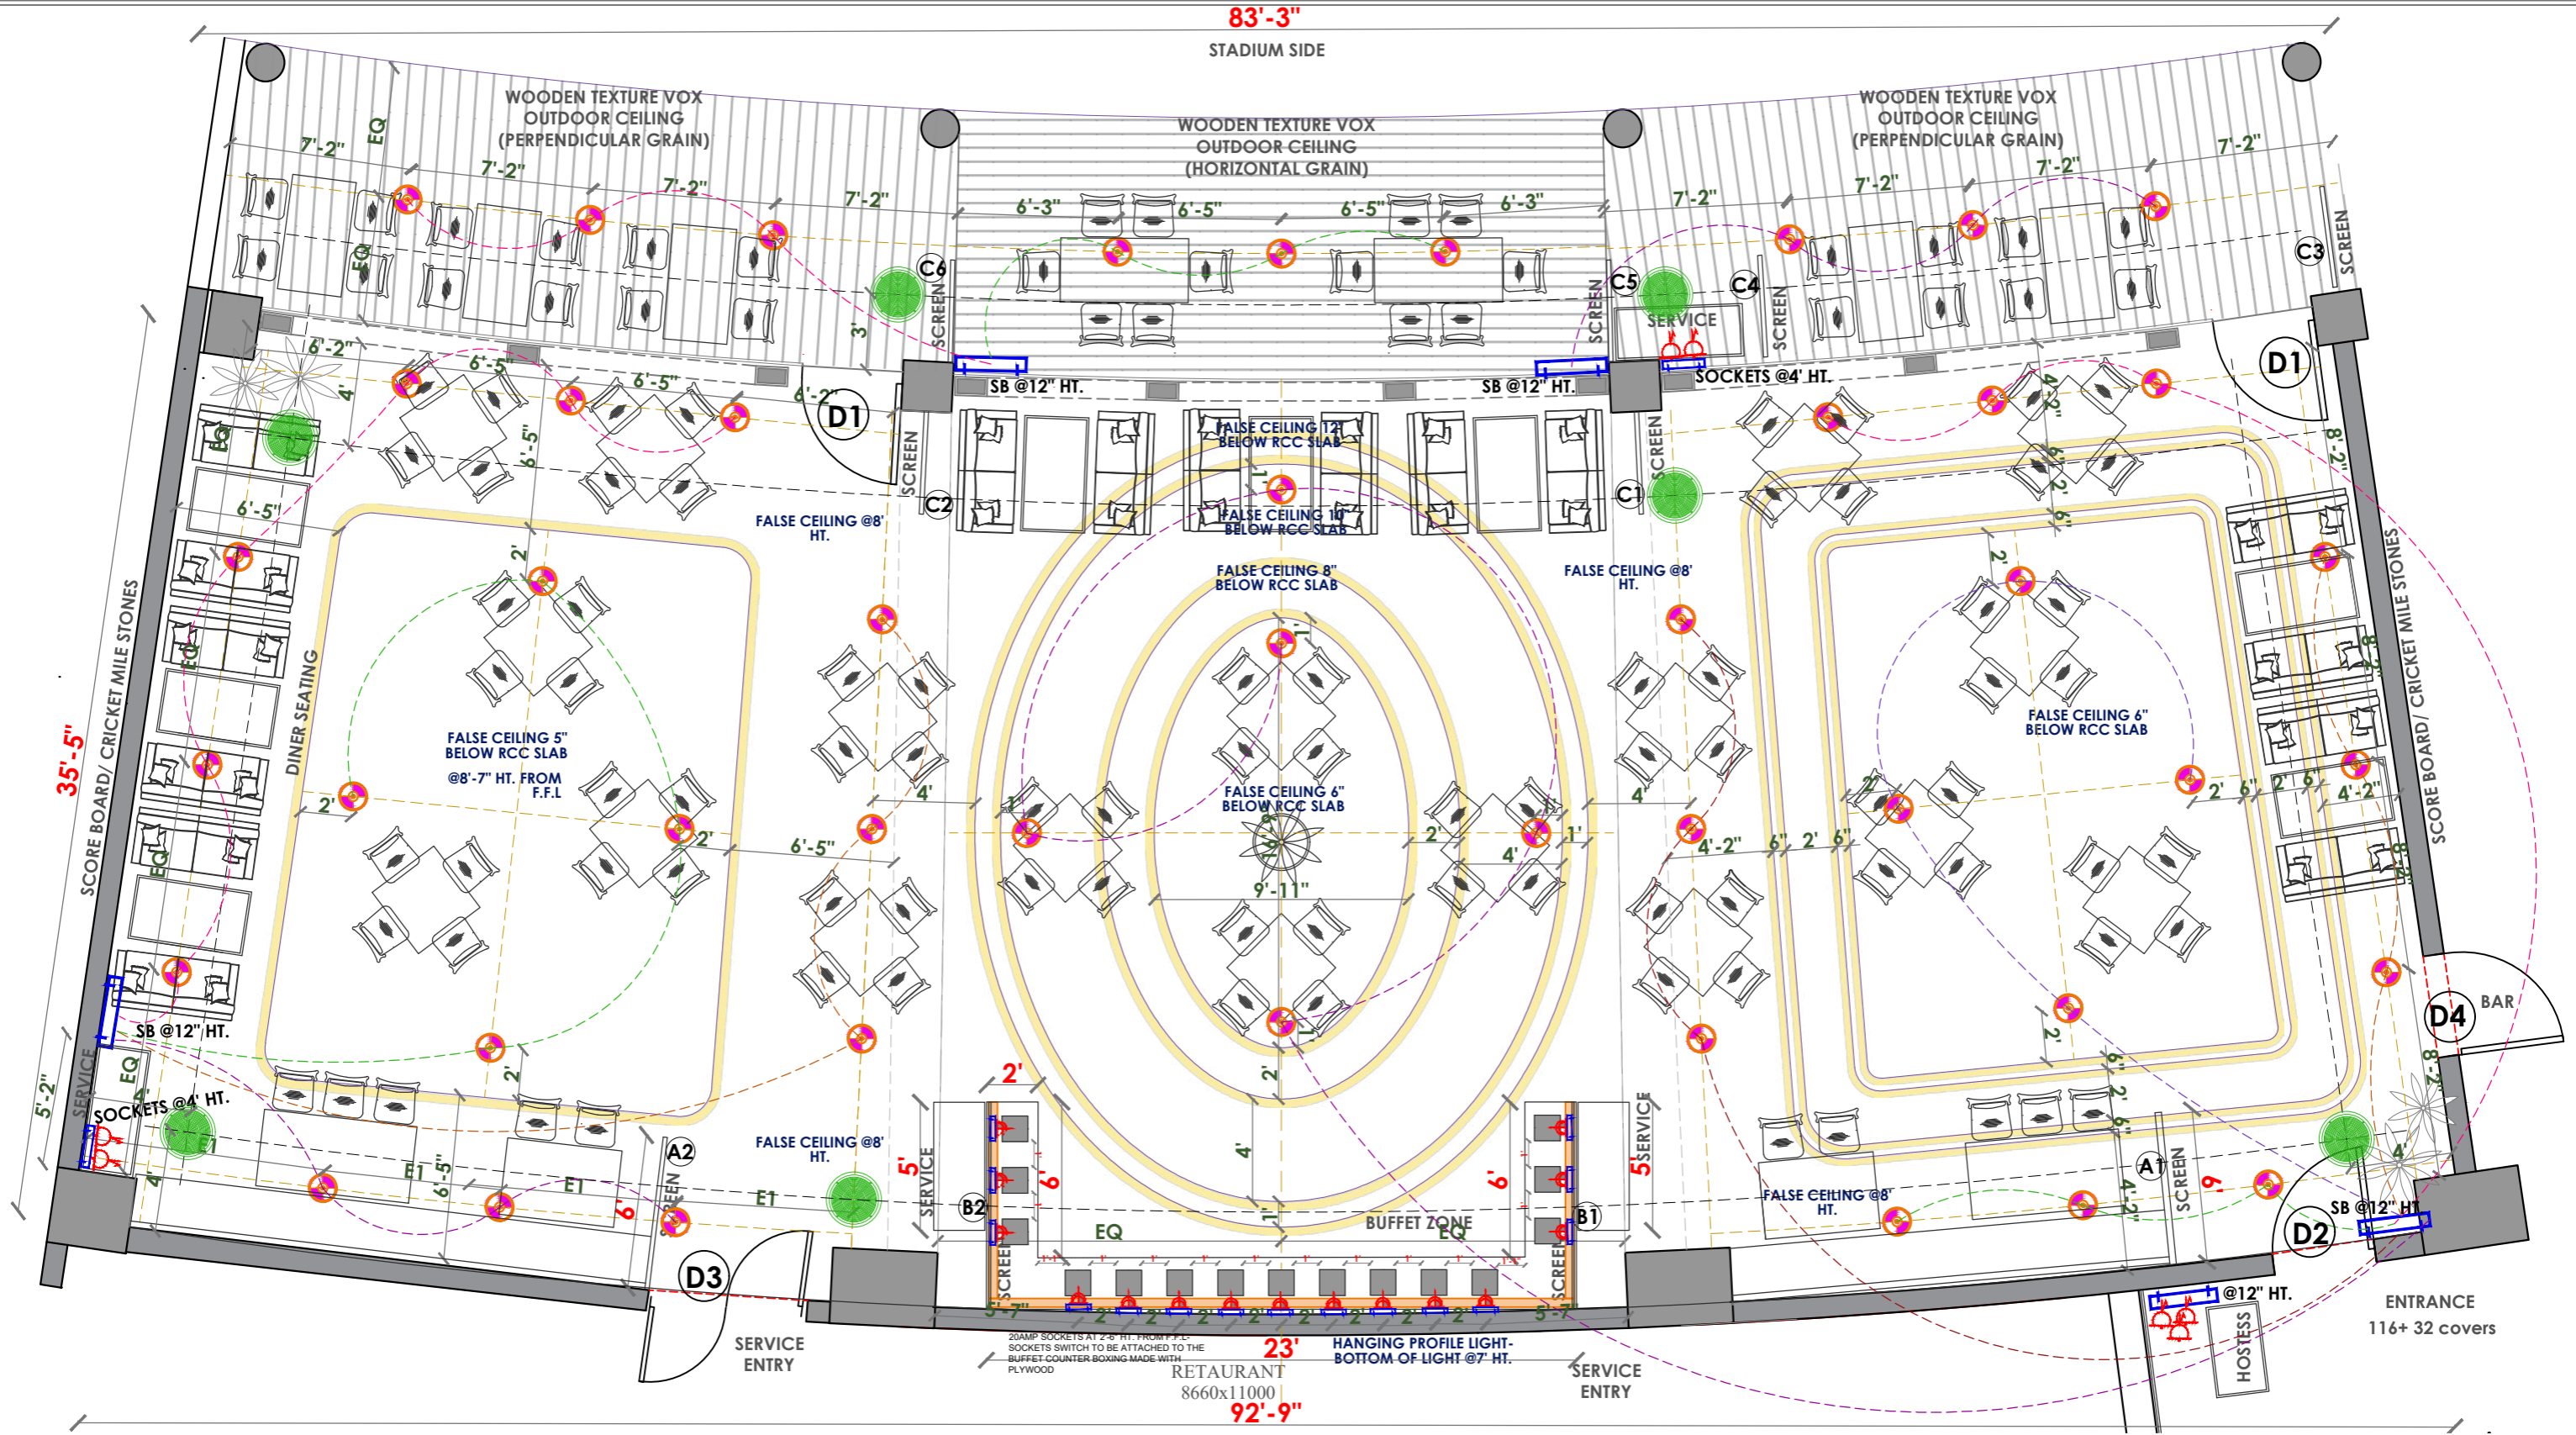


ELECTRICAL LEGEND	
	ADJUSTABLE SPOTS 12 W LED
	6 AMP SOCKETS
	20 AMP. SOCKET
	SWITCH PLATE
	LINEAR PROFILE FIXTURE
	RECESSED LED STRIP LIGHT
	CEILING SPEAKER POINT



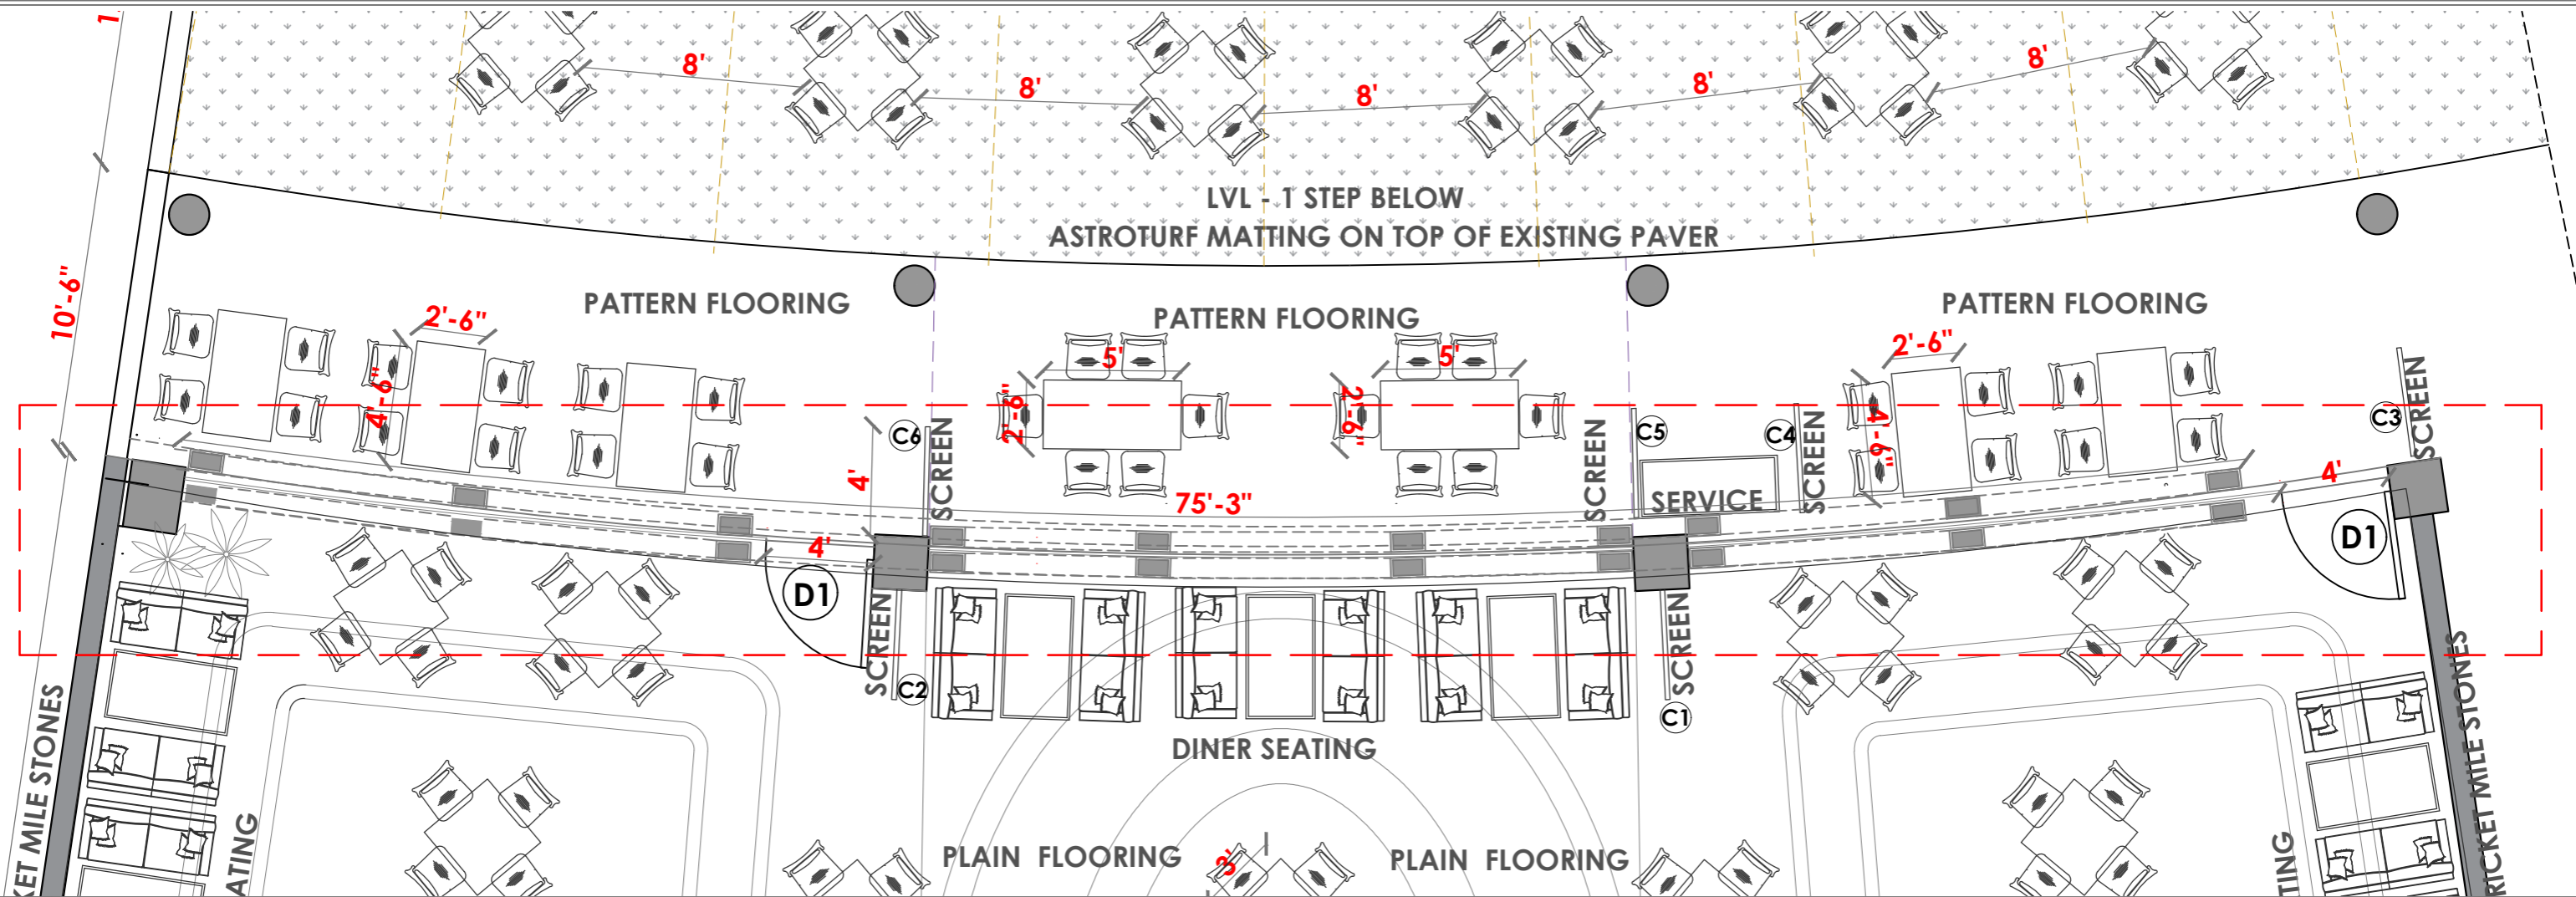


9" DEEP WALL PANELING WITH 19MM BWR FRAMING IN FRONT OF THE GLASS PARTITION ON BOTH SIDES (INSIDE AND OUTSIDE) + 12MM PLYWOOD BACKING + MDF FLUTED PANEL CLADDING: FINISHED IN PU PAINT

PALE BLUE PAINTED FINISH ON COLUMNS
 EXISTING GLASS PARTITION TOWARDS STADIUM


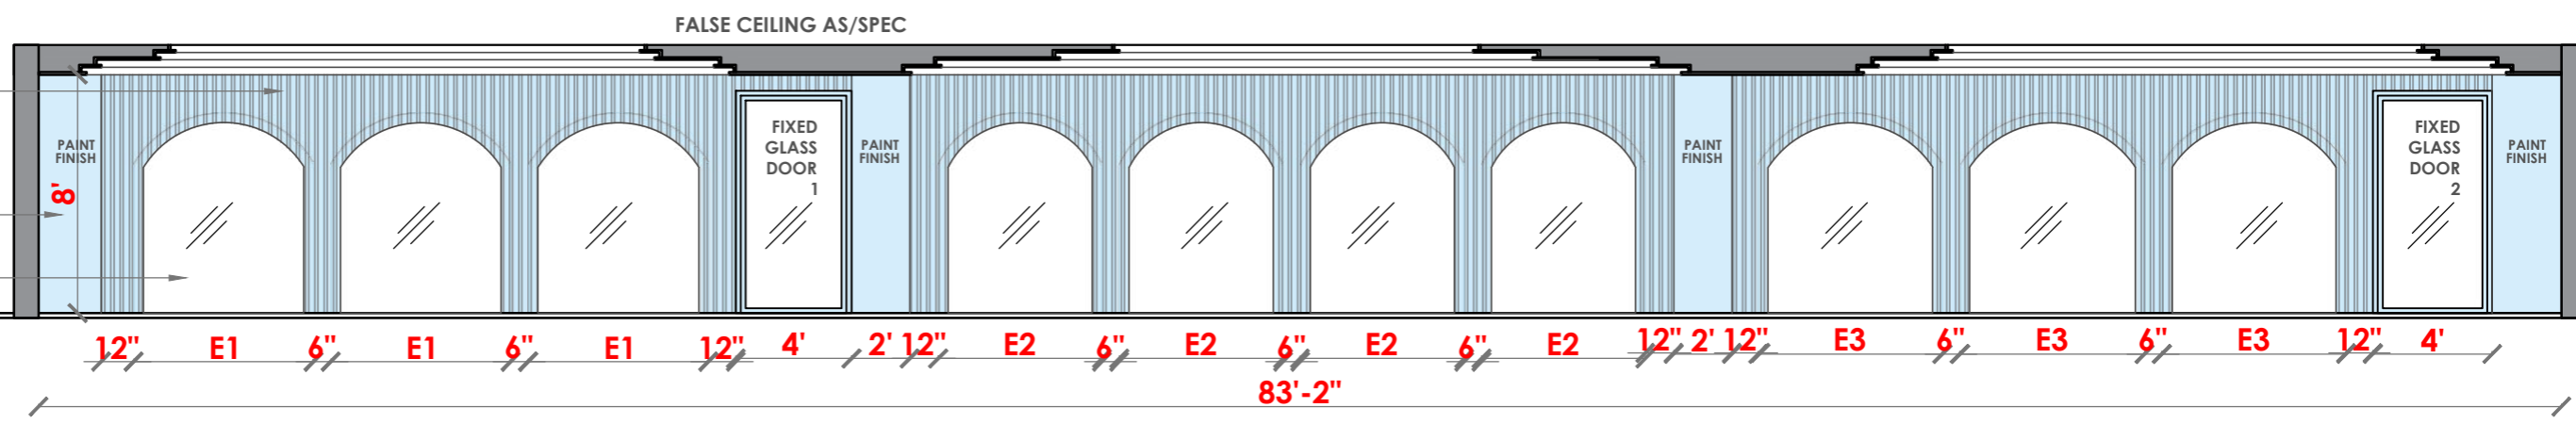


RESTAURANT WALL ELEVATION 1
 TOWARDS STADIUM




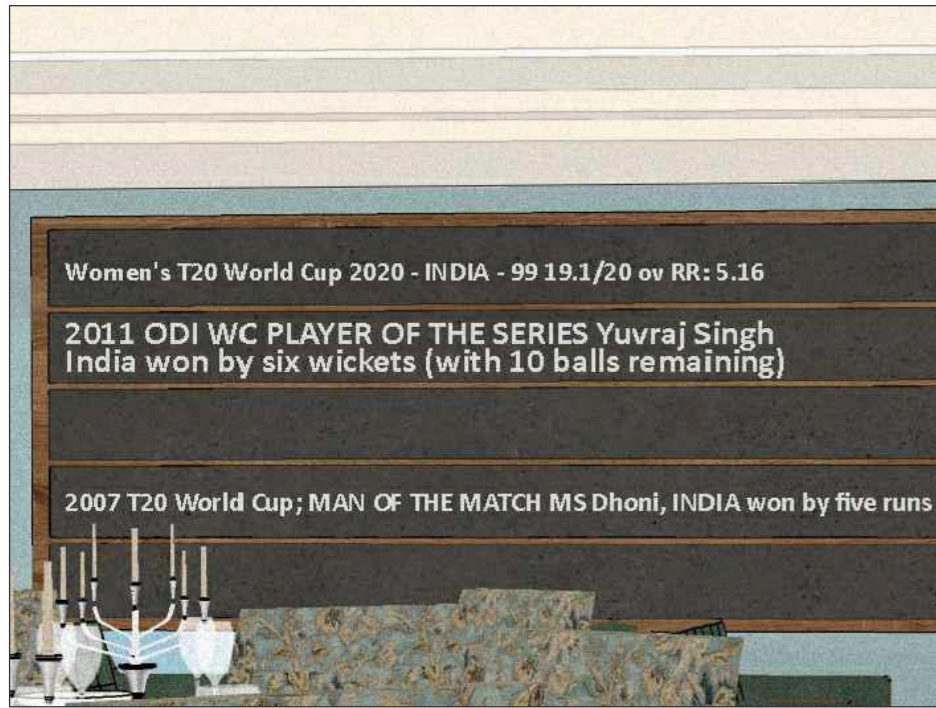

SCORE BOARD REFERENCE

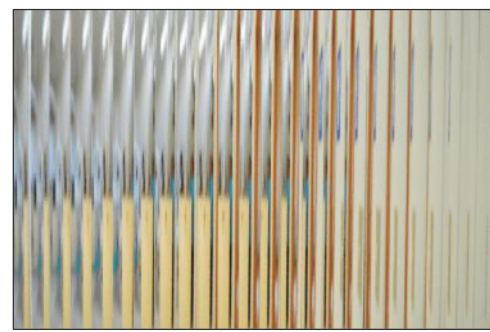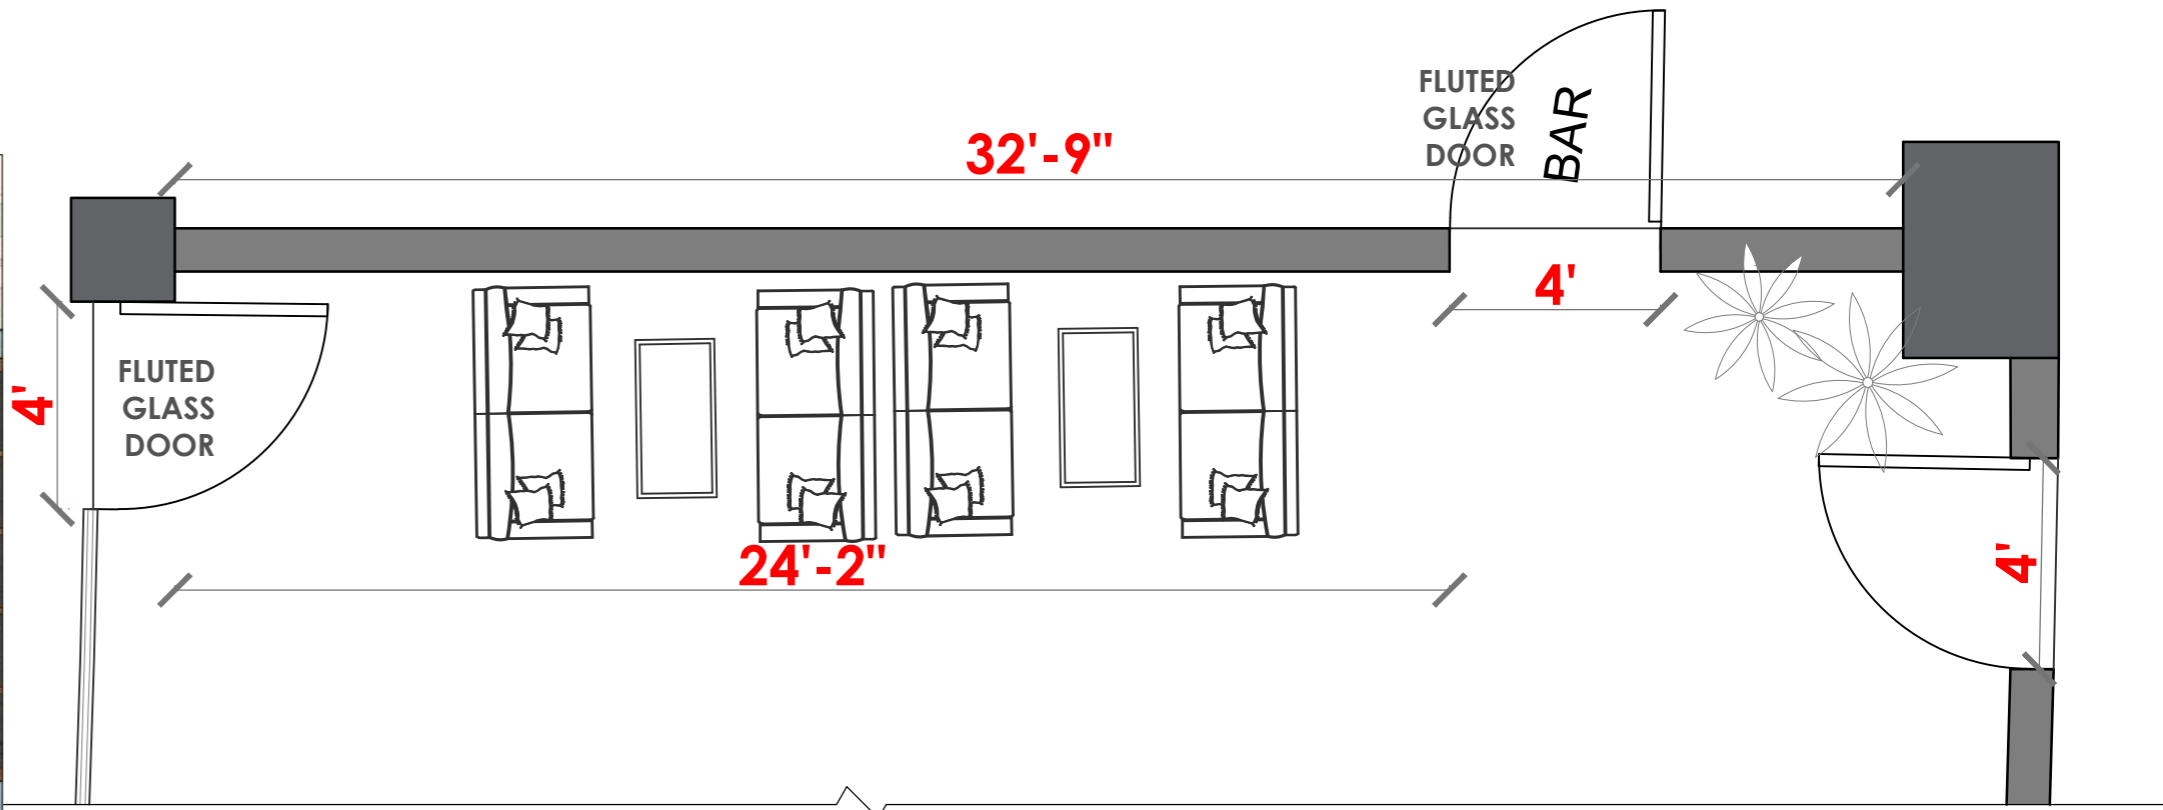


FLUTED GLASS REFERENCE

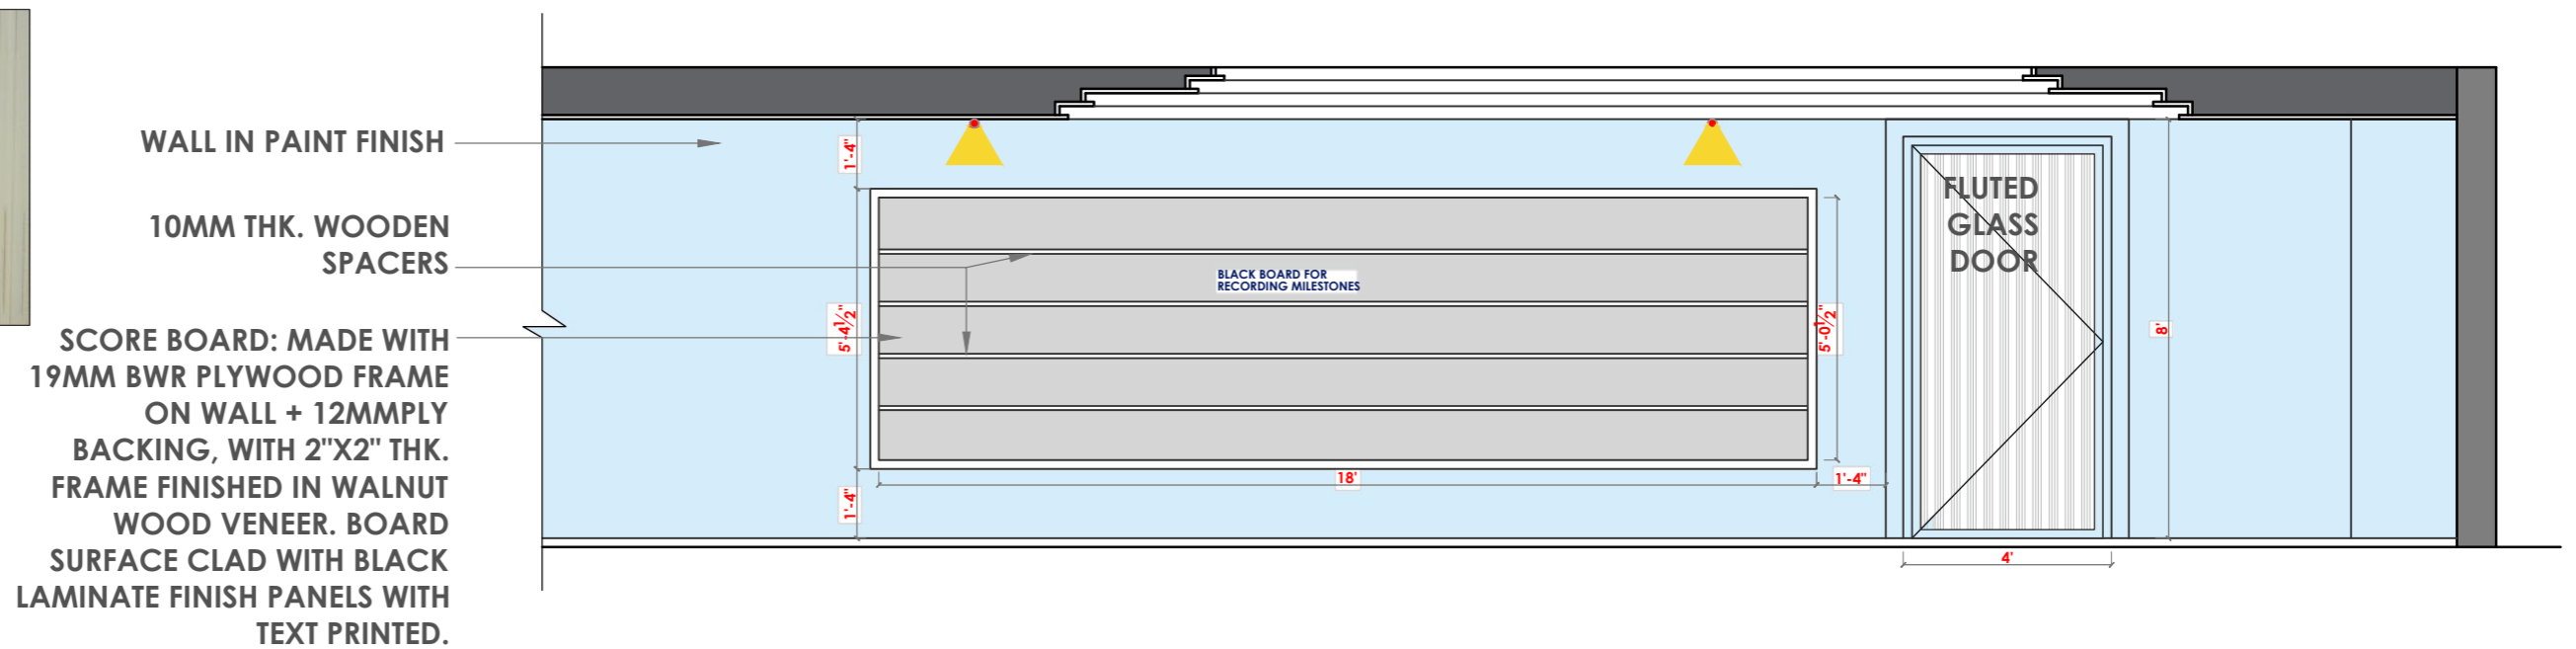

WALL IN PAINT FINISH
 10MM THK. WOODEN SPACERS
 SCORE BOARD: MADE WITH 19MM BWR PLYWOOD FRAME ON WALL + 12MMPLY BACKING, WITH 2"X2" THK. FRAME FINISHED IN WALNUT WOOD VENEER. BOARD SURFACE CLAD WITH BLACK LAMINATE FINISH PANELS WITH TEXT PRINTED.




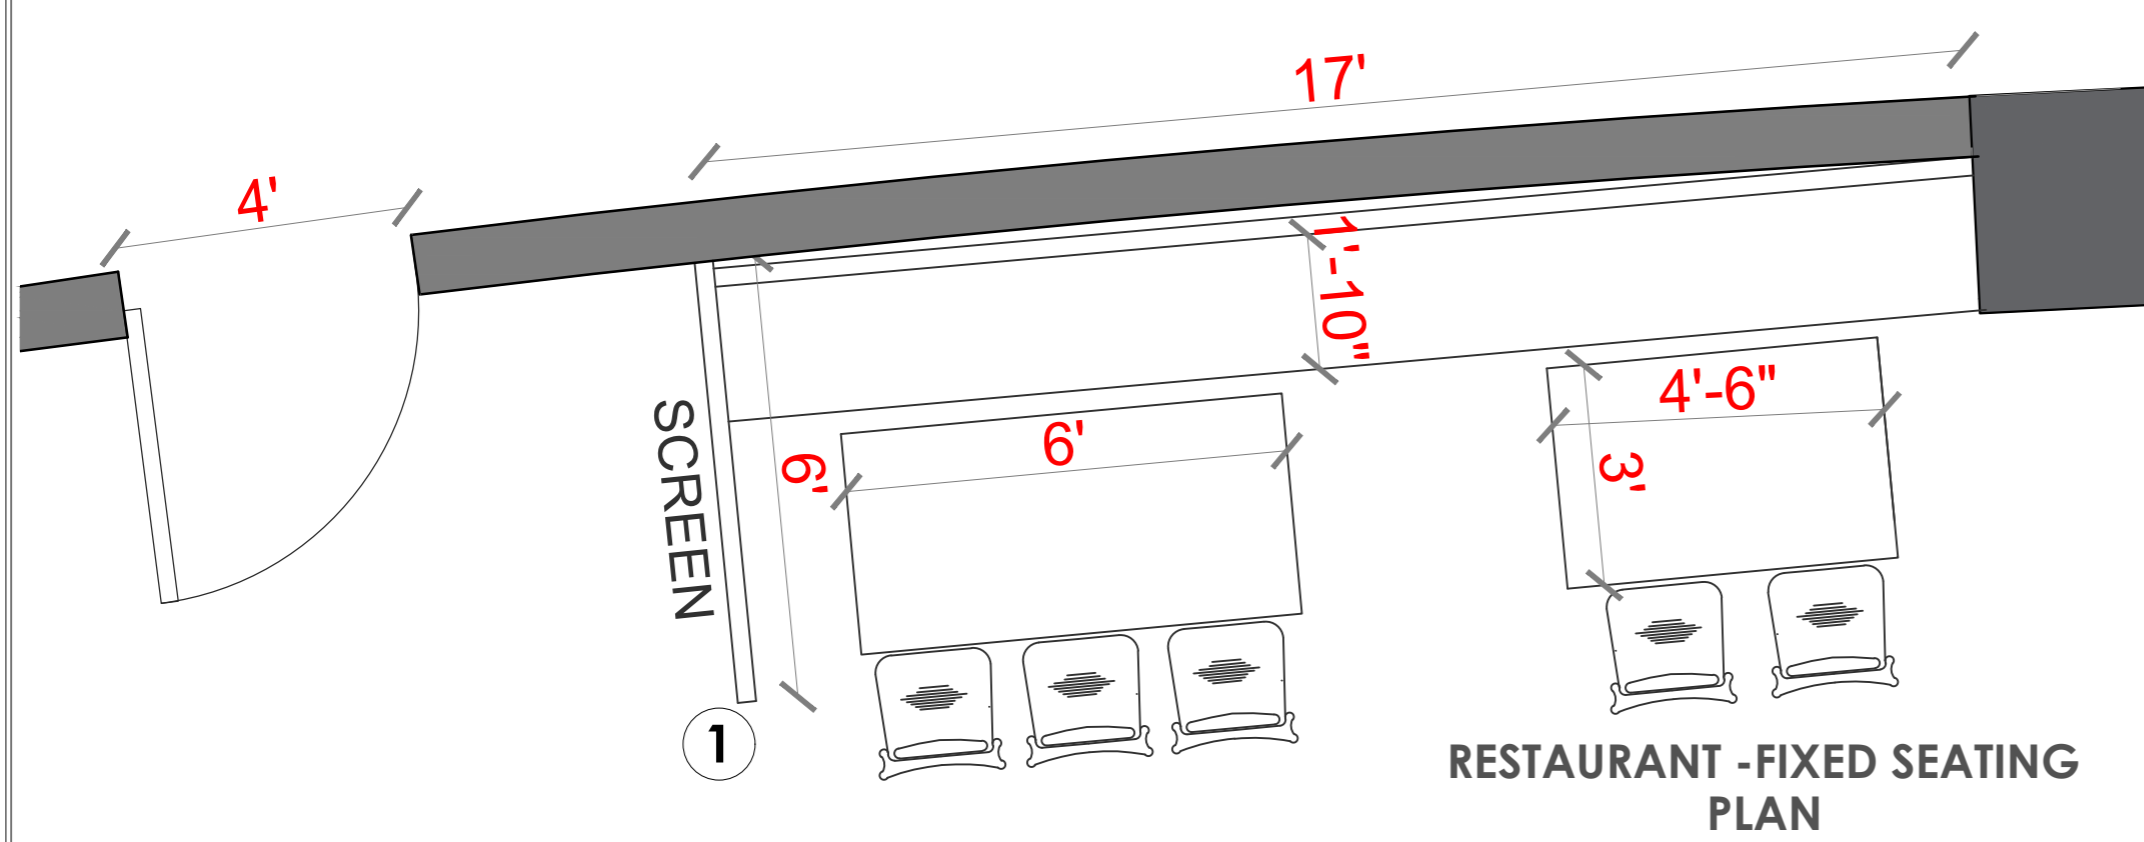


RESTAURANT - FIXED SEATING SECTION

BACKREST OF SEAT MADE IN 19MM BWR PLYWOOD + 4"THK. FOAM+ LEATHERETTE FABRIC FINISH

FIXED SEAT: 6" THK. BOXING WITH 19MM BWR PLYWOOD + 4" THK. FOAM + LEATHERETTE FABRIC FINISH

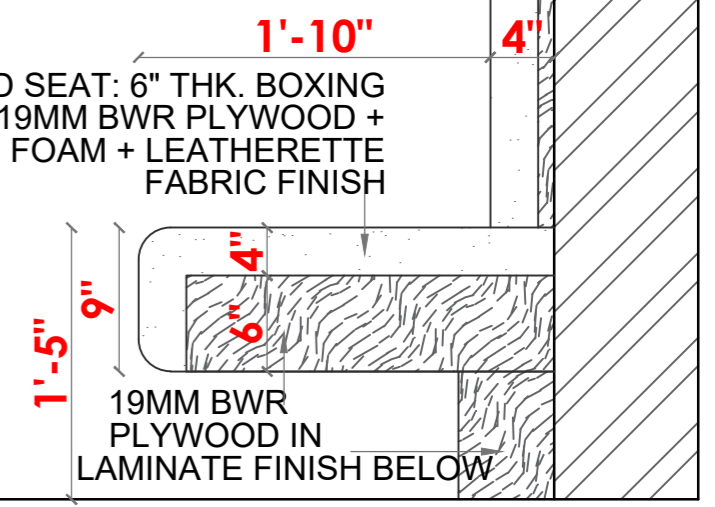




RESTAURANT - FIXED SEATING PLAN

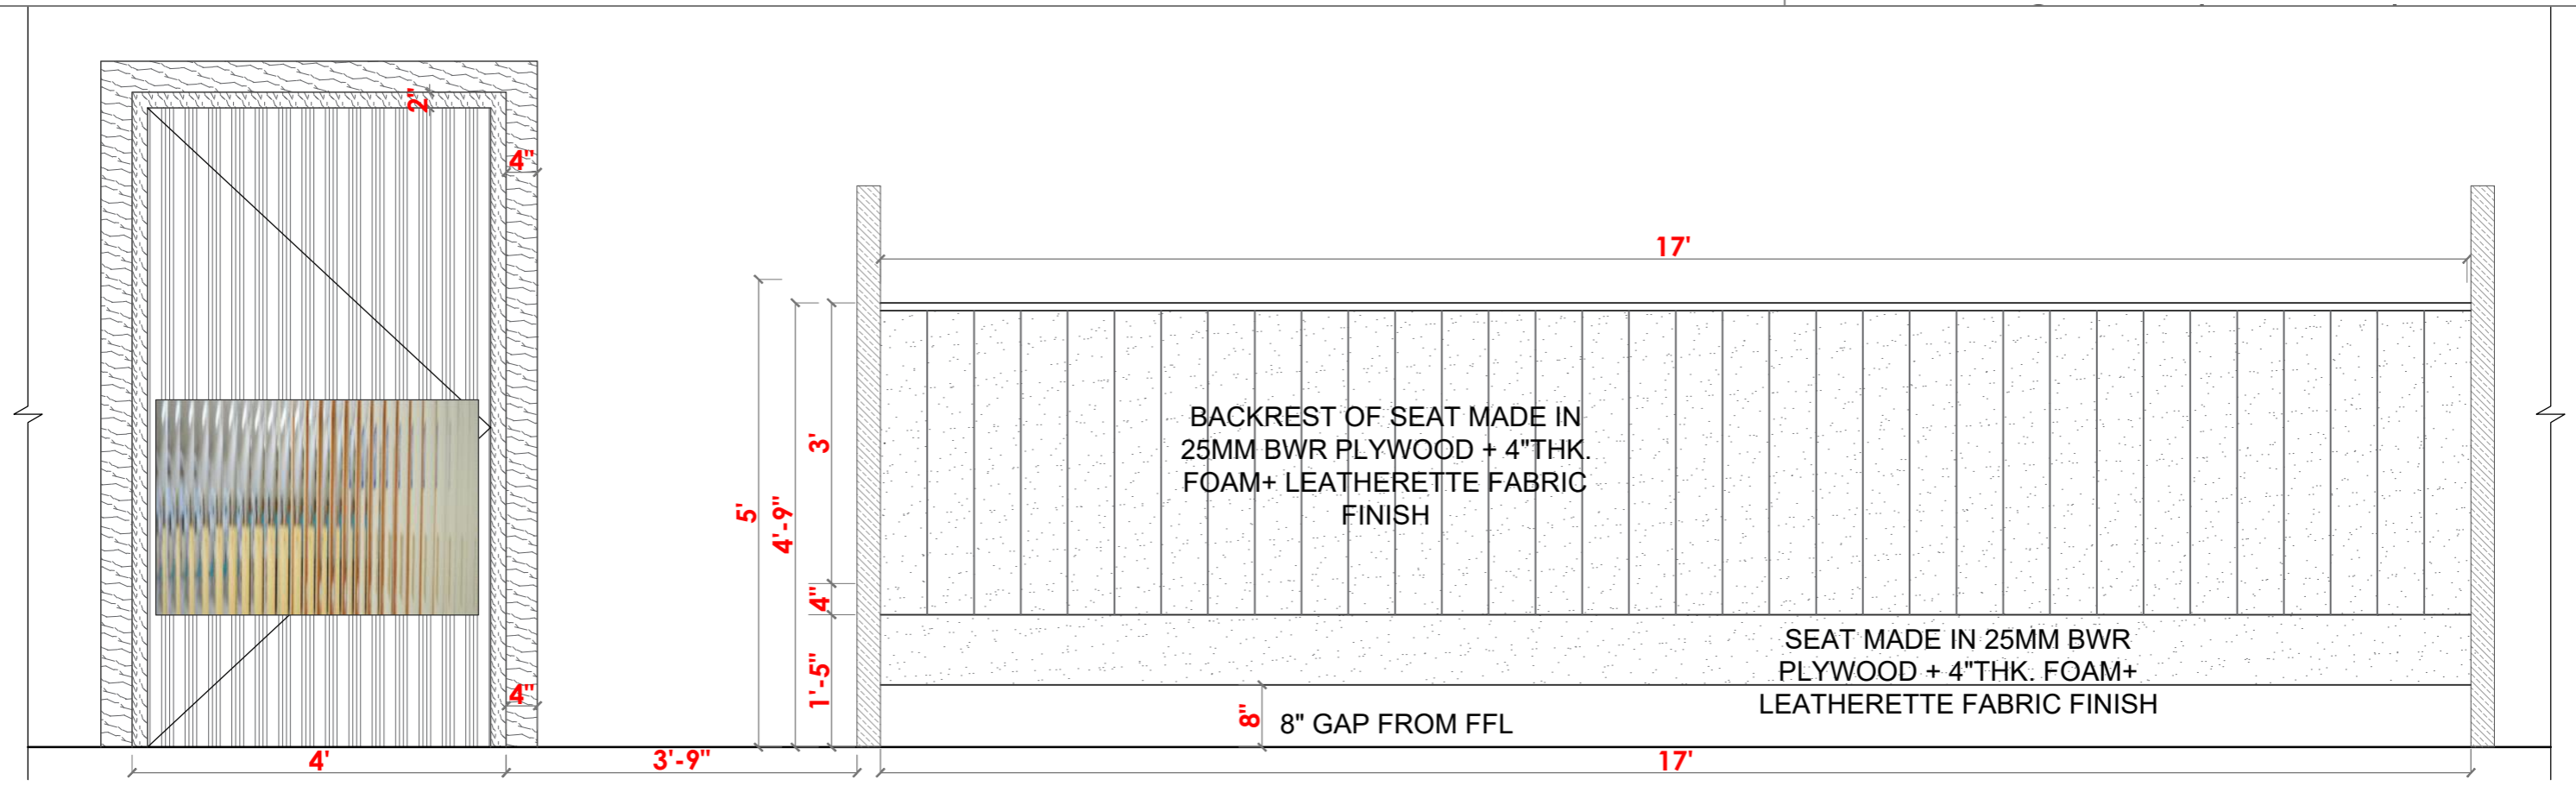


FLUTED GLASS DOOR WITH FRAME & JAMB AS PER DOOR DETAIL


RESTAURANT - FIXED SEATING ELEVATION



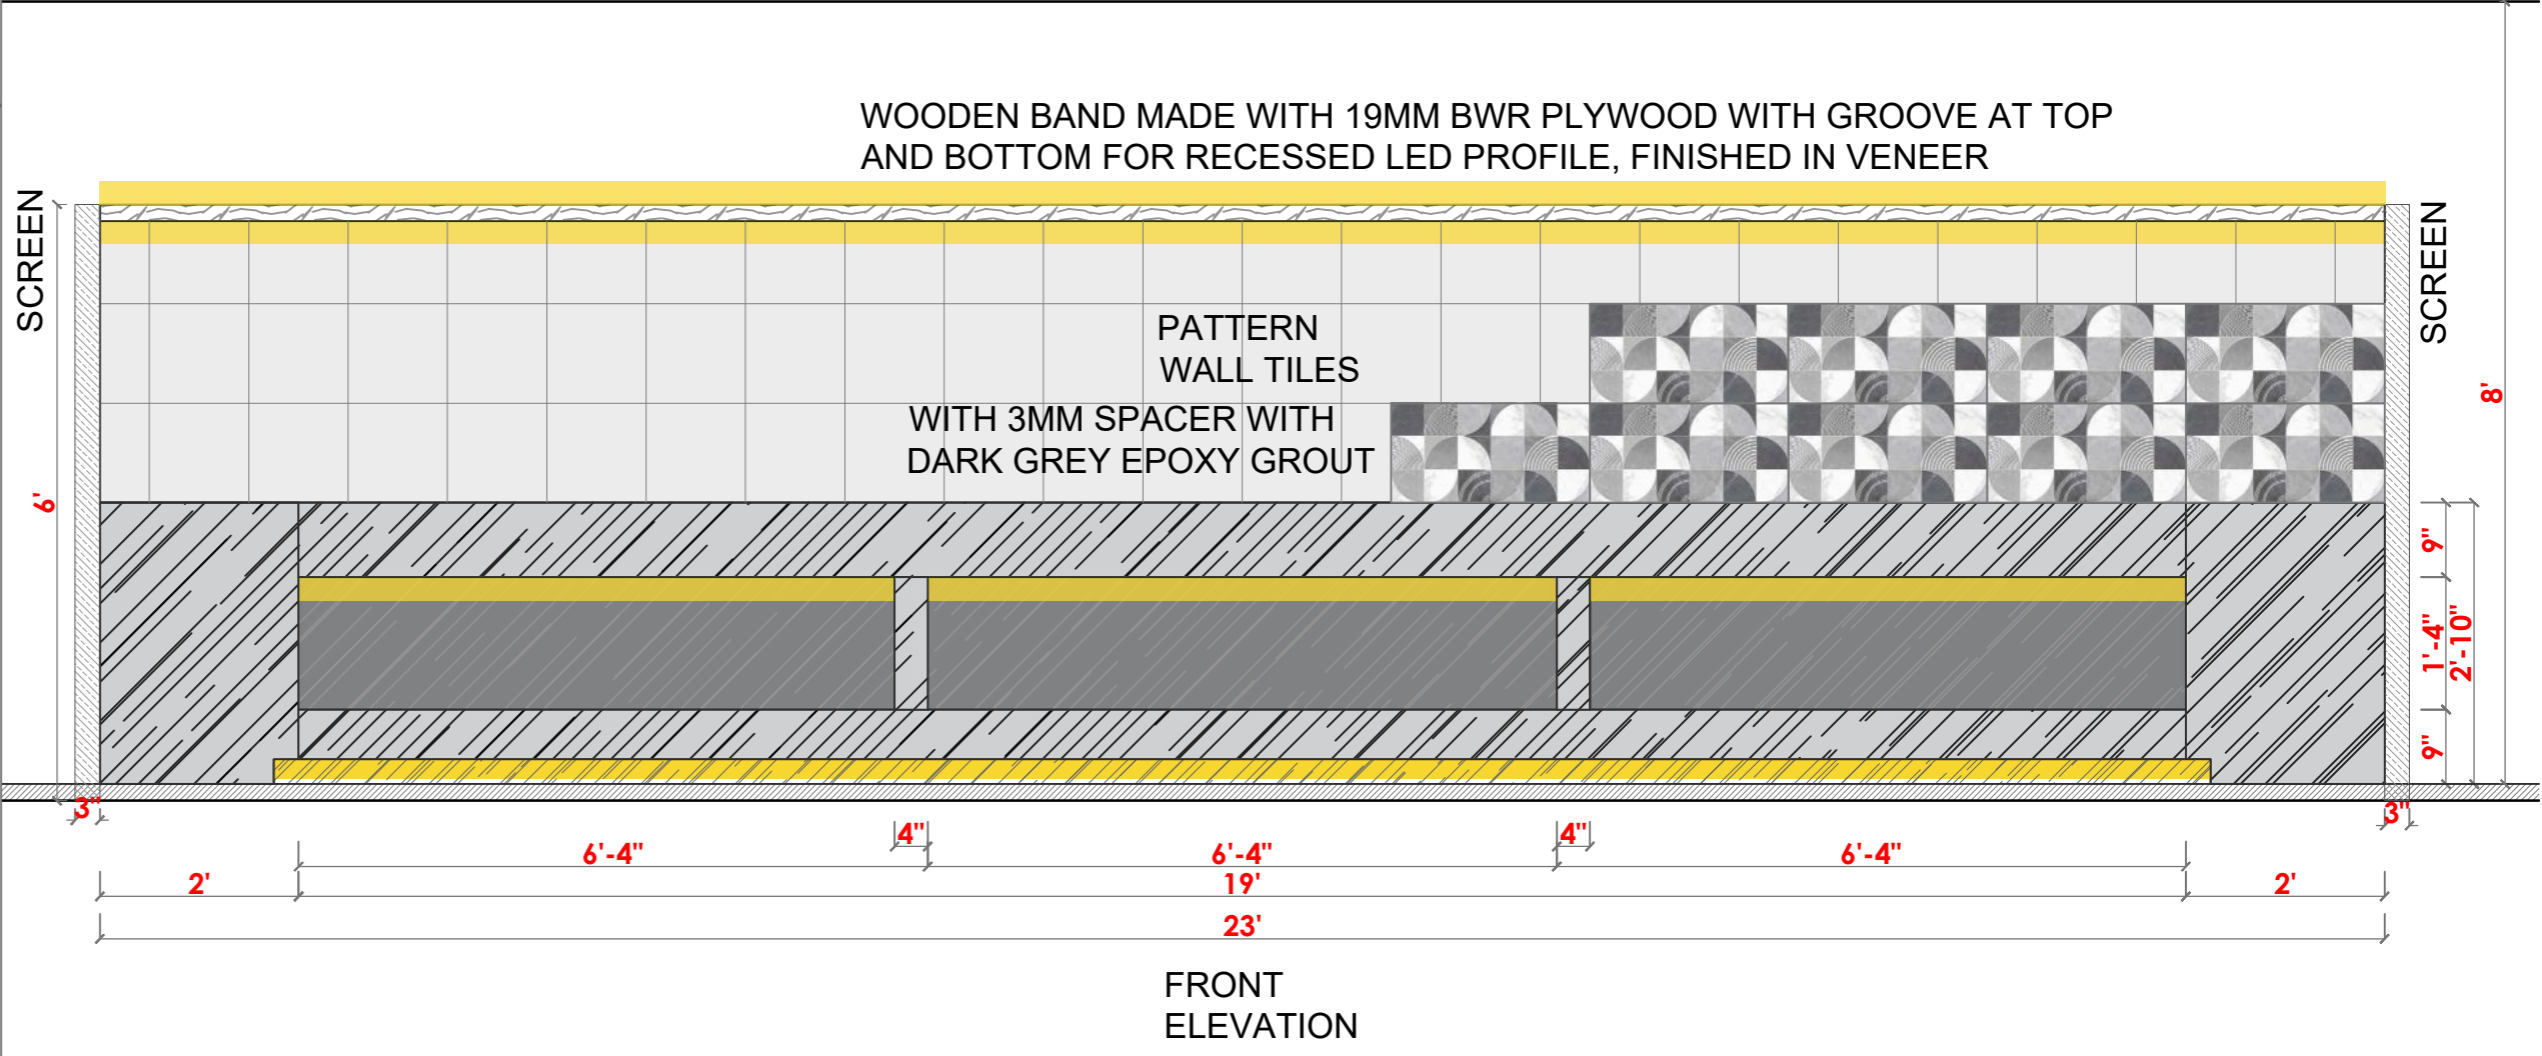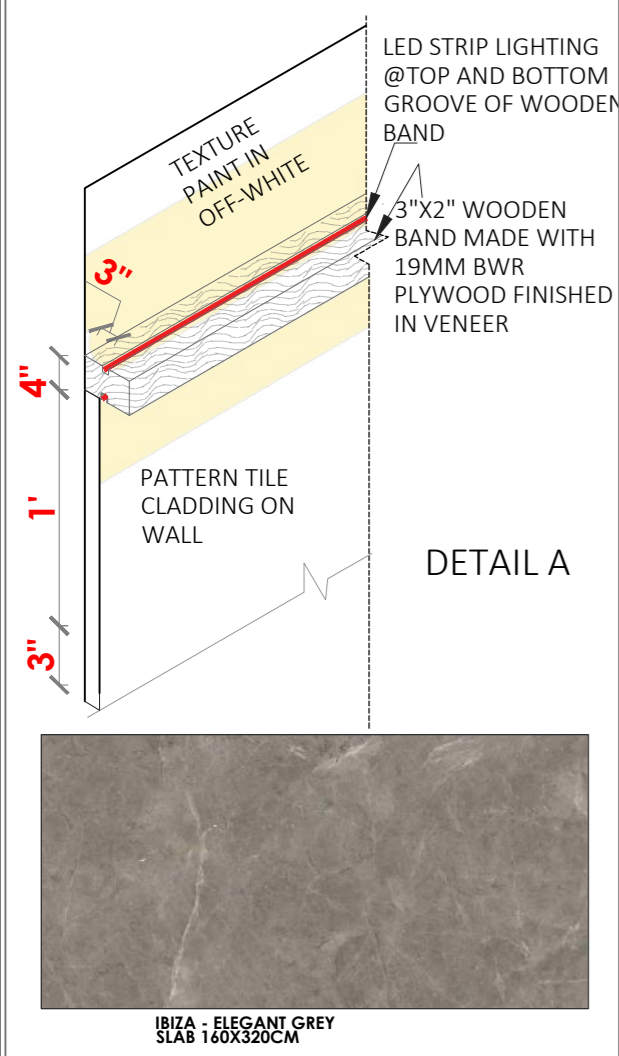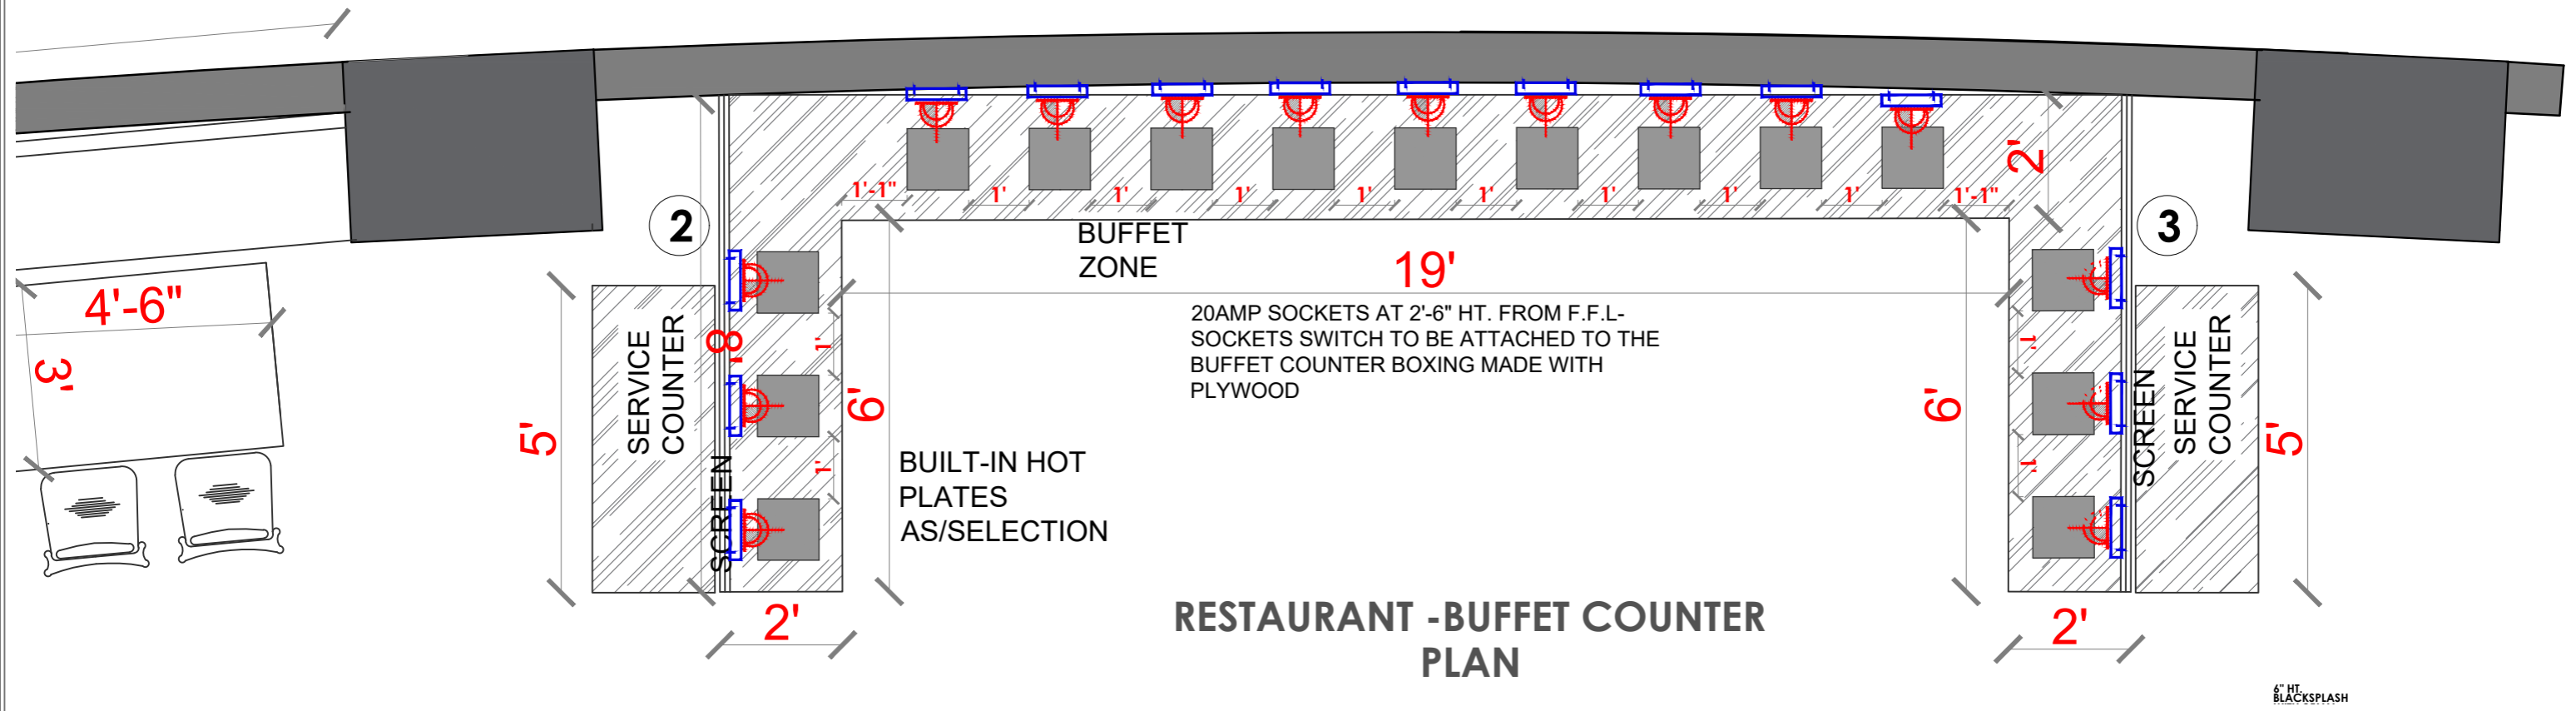


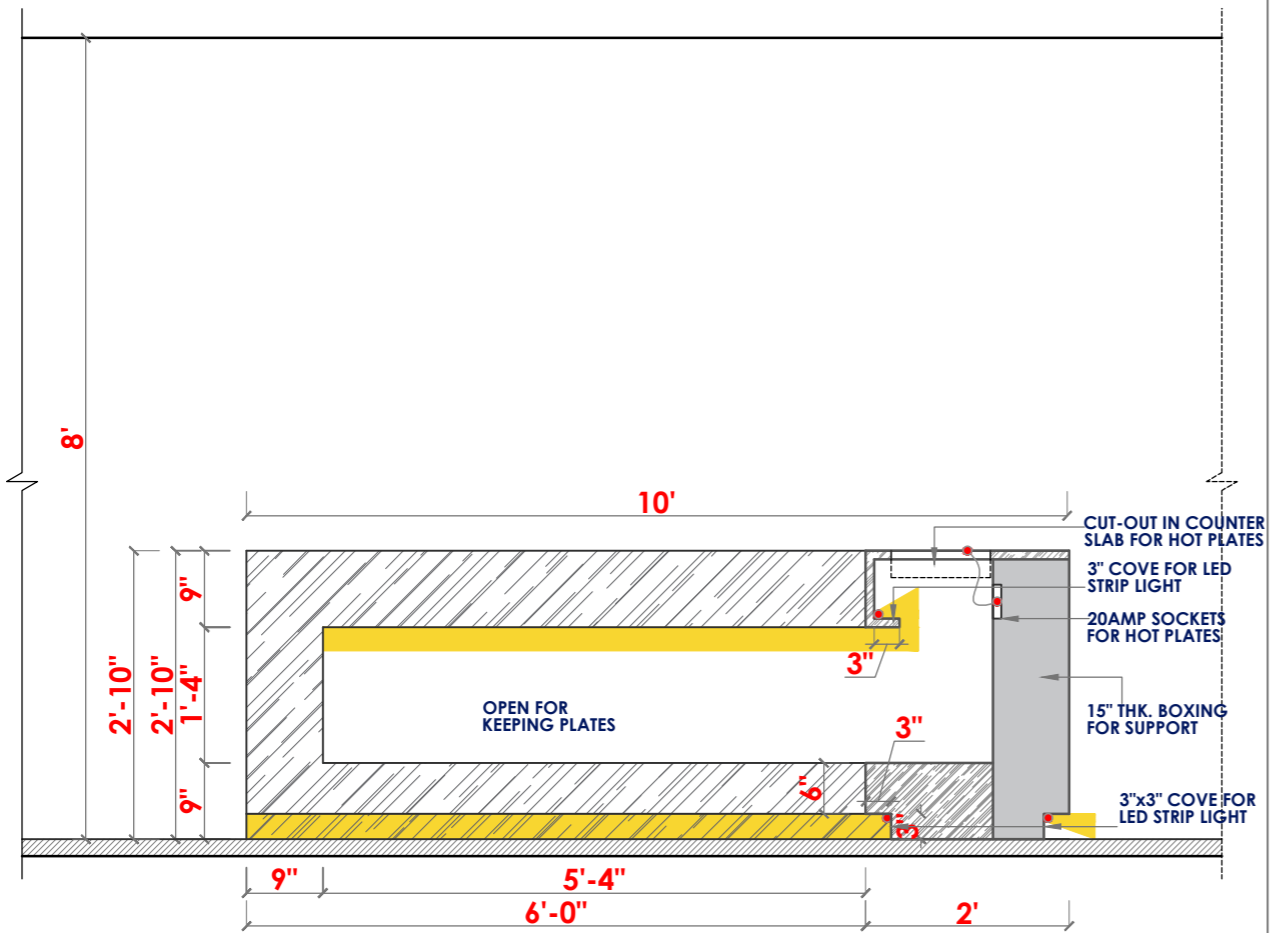


SIDE ELEVATION
(INSIDE BUFFET ZONE)




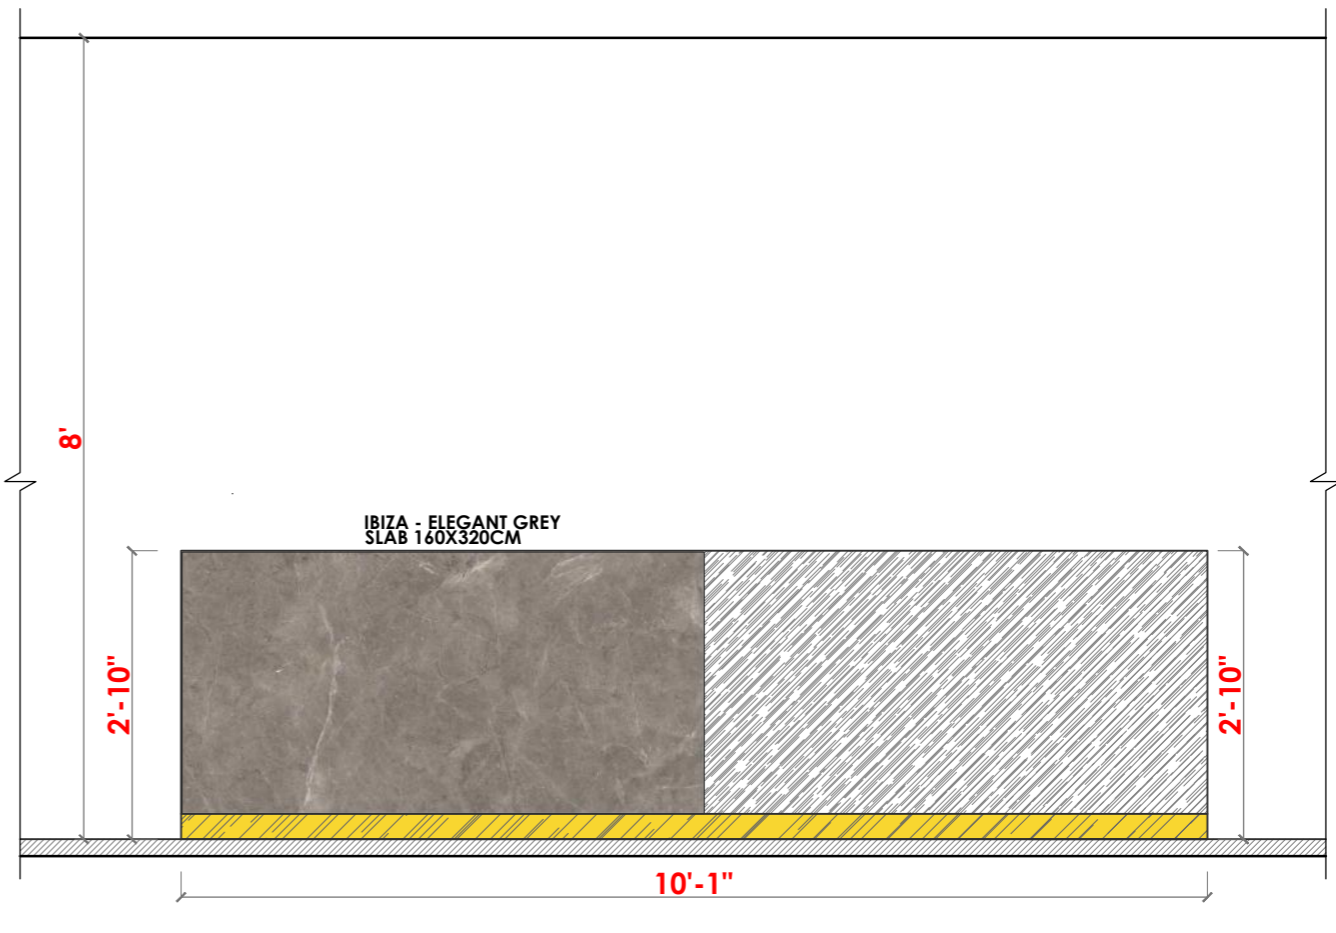






SIDE ELEVATION
(OUTSIDE BUFFET ZONE)

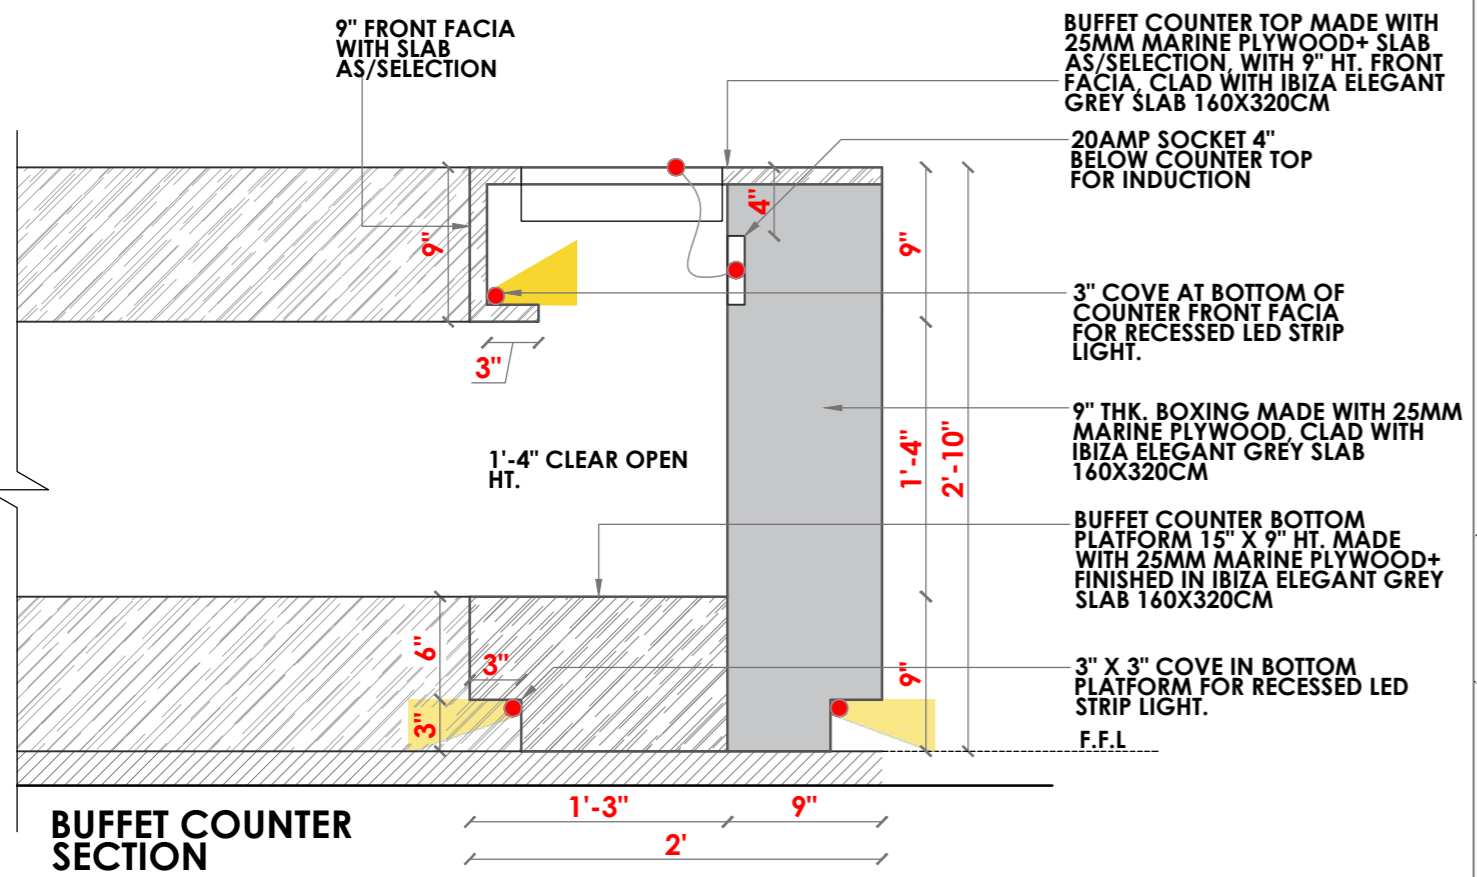

BUFFET COUNTER SECTION

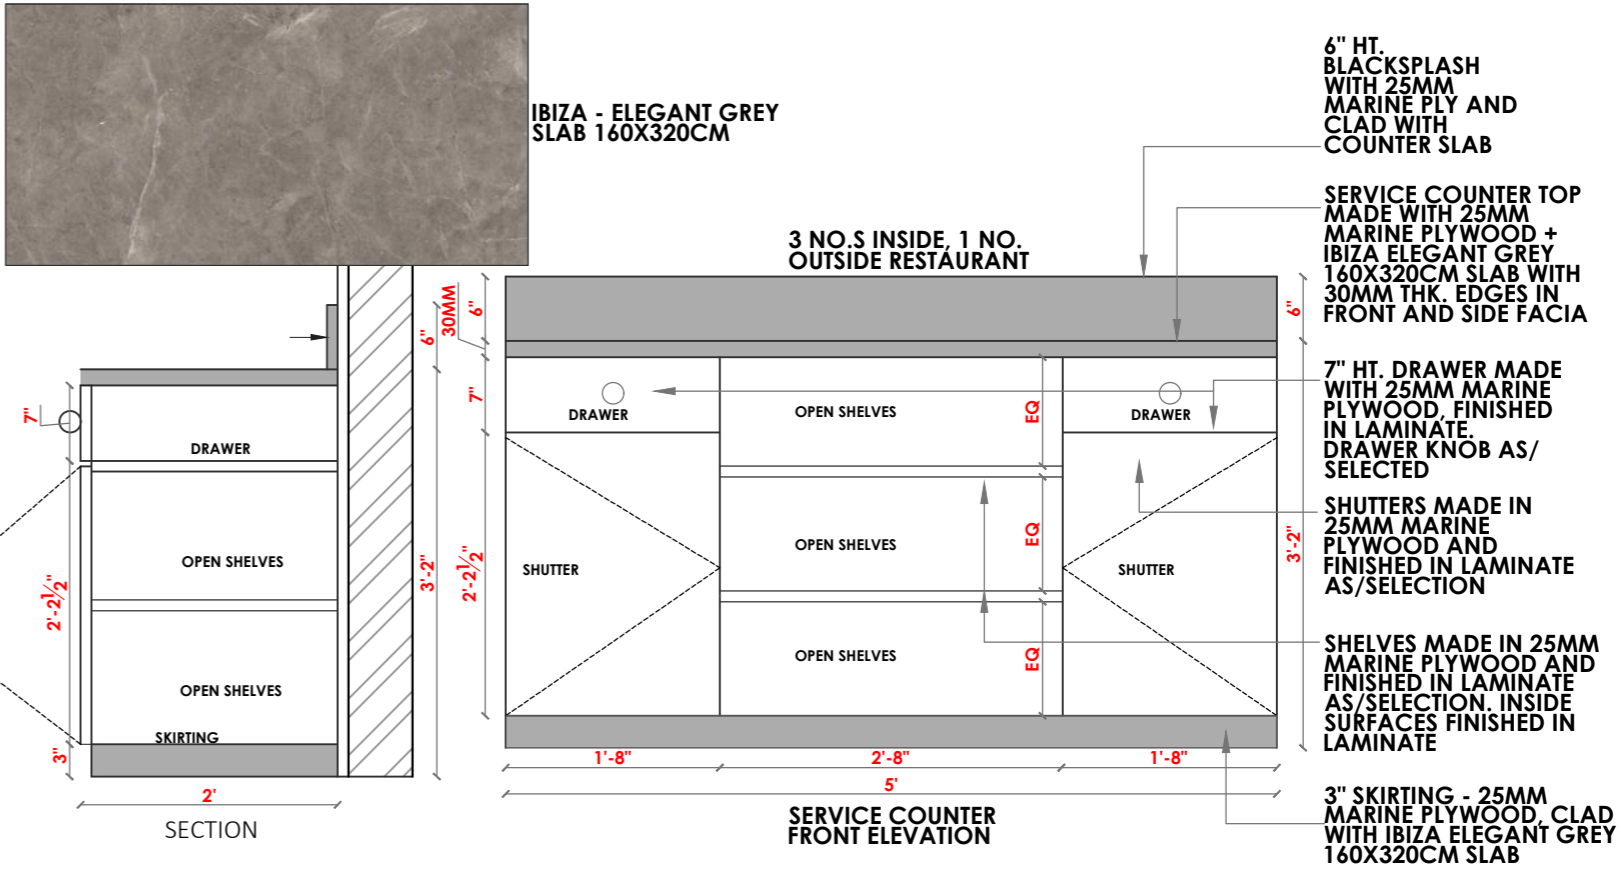

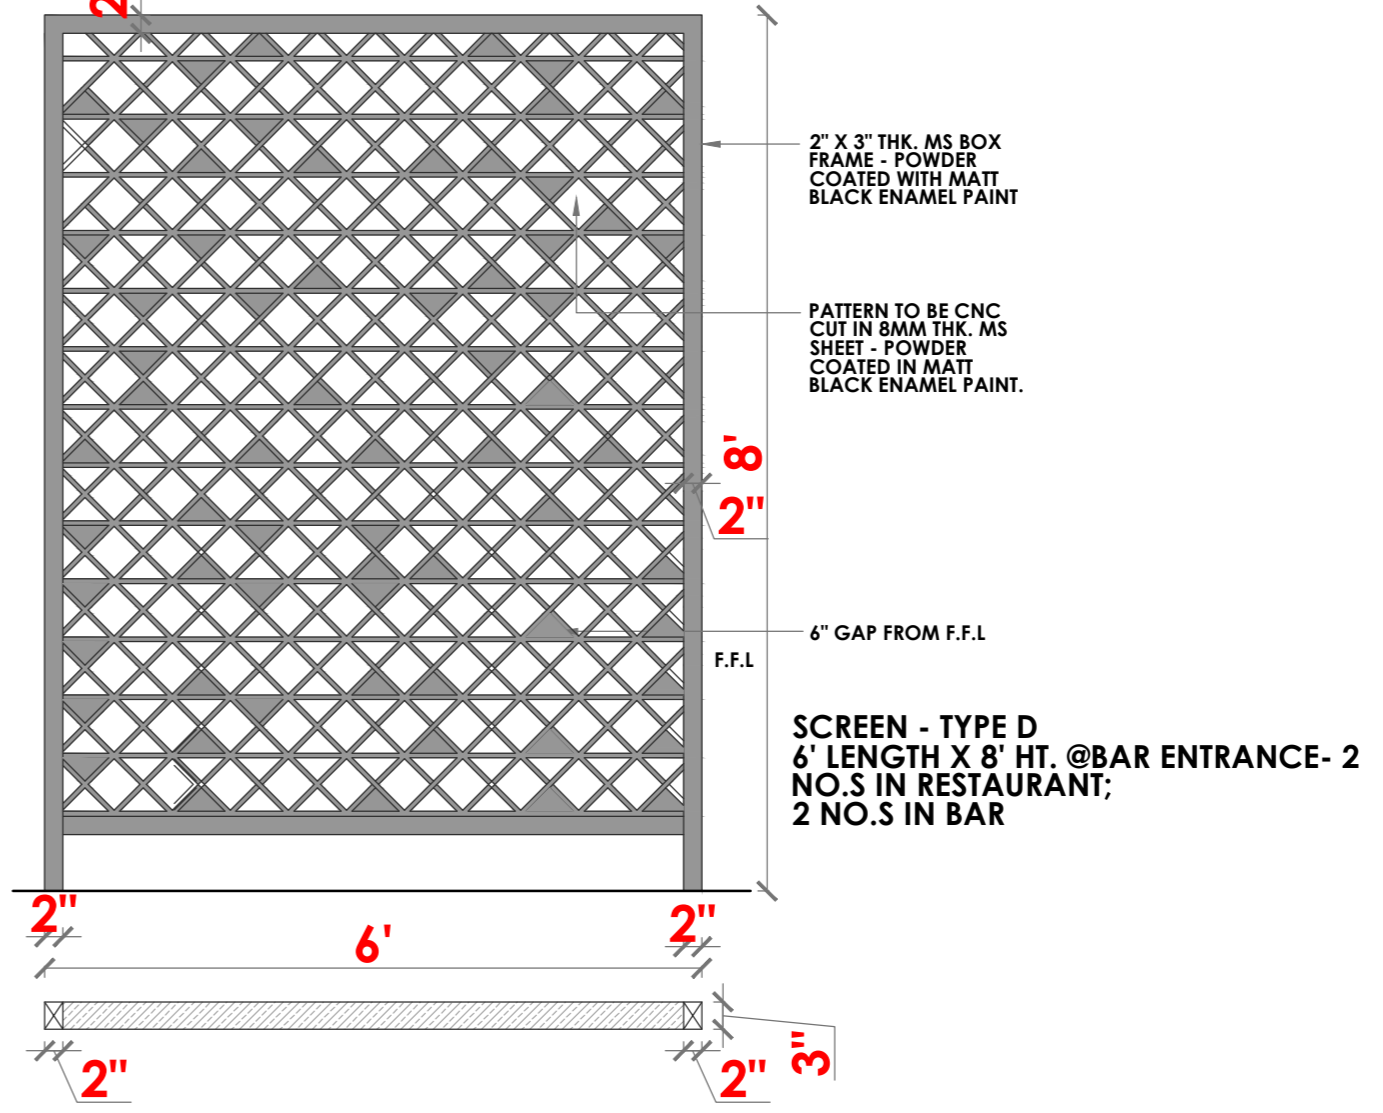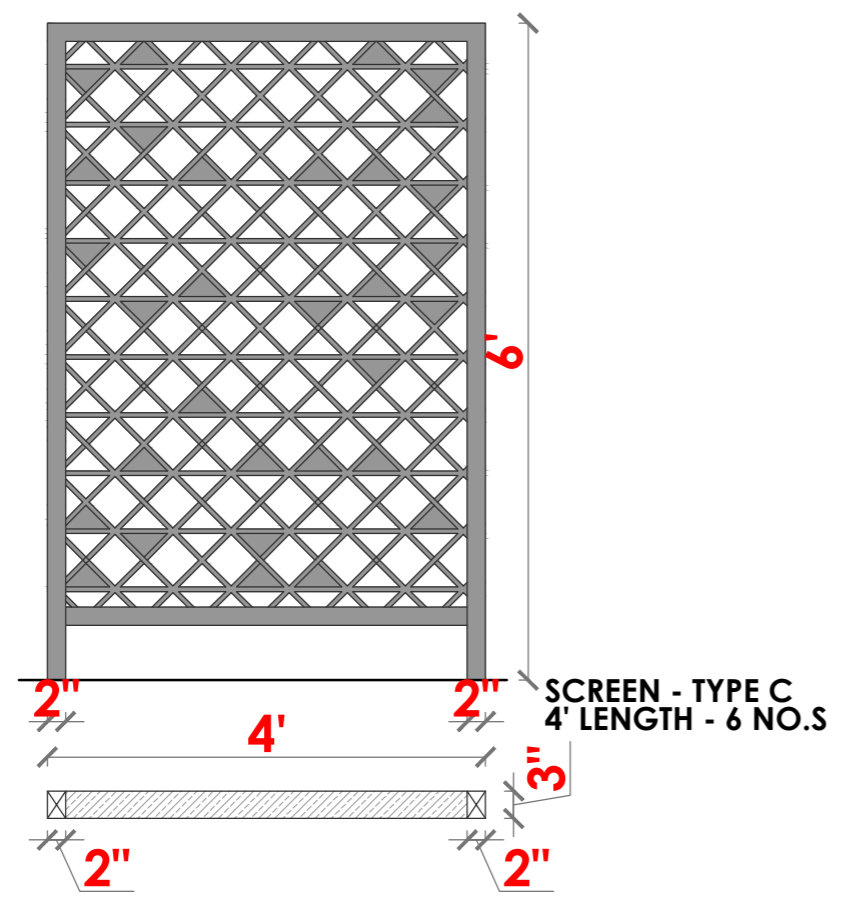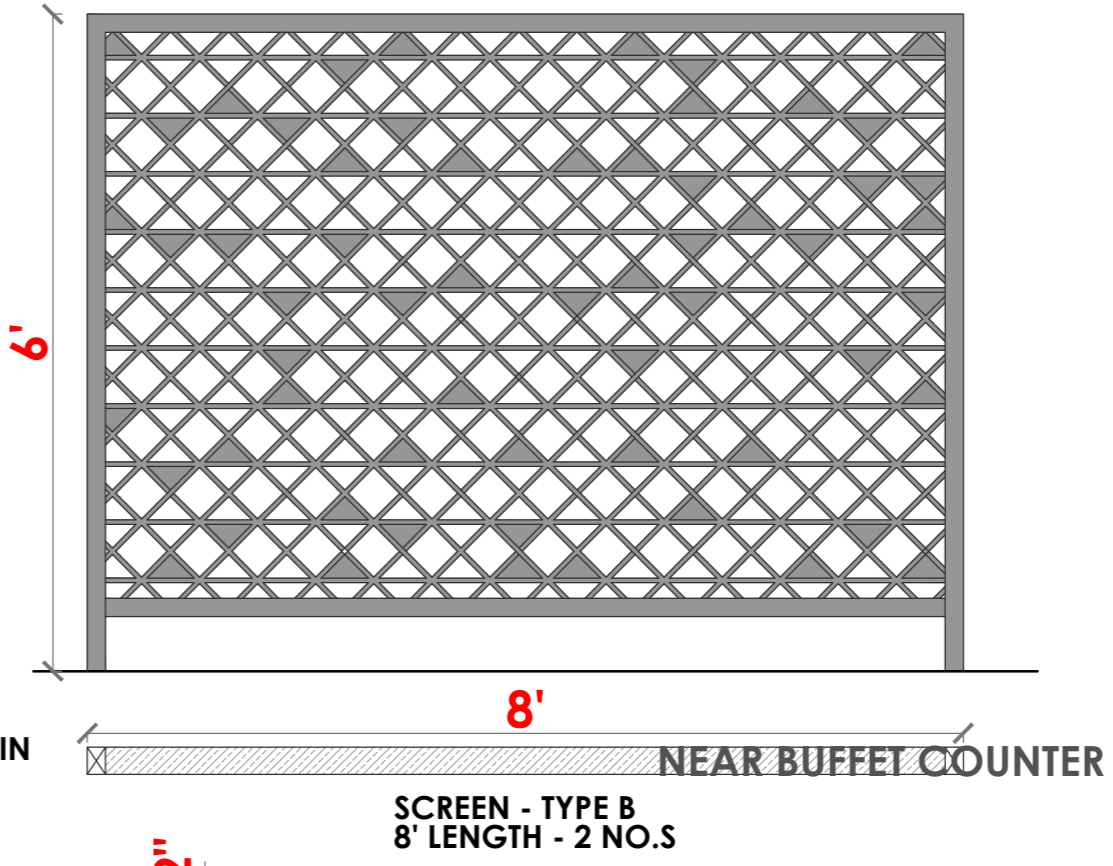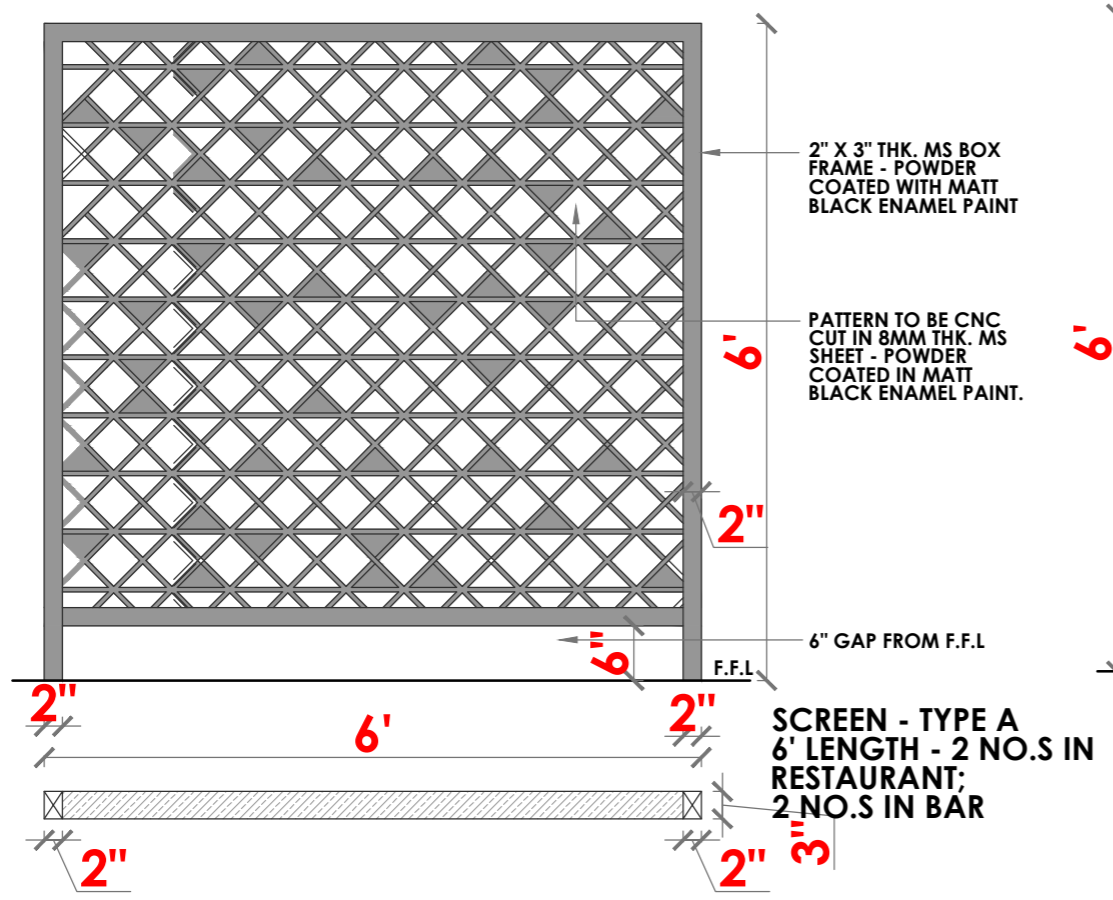


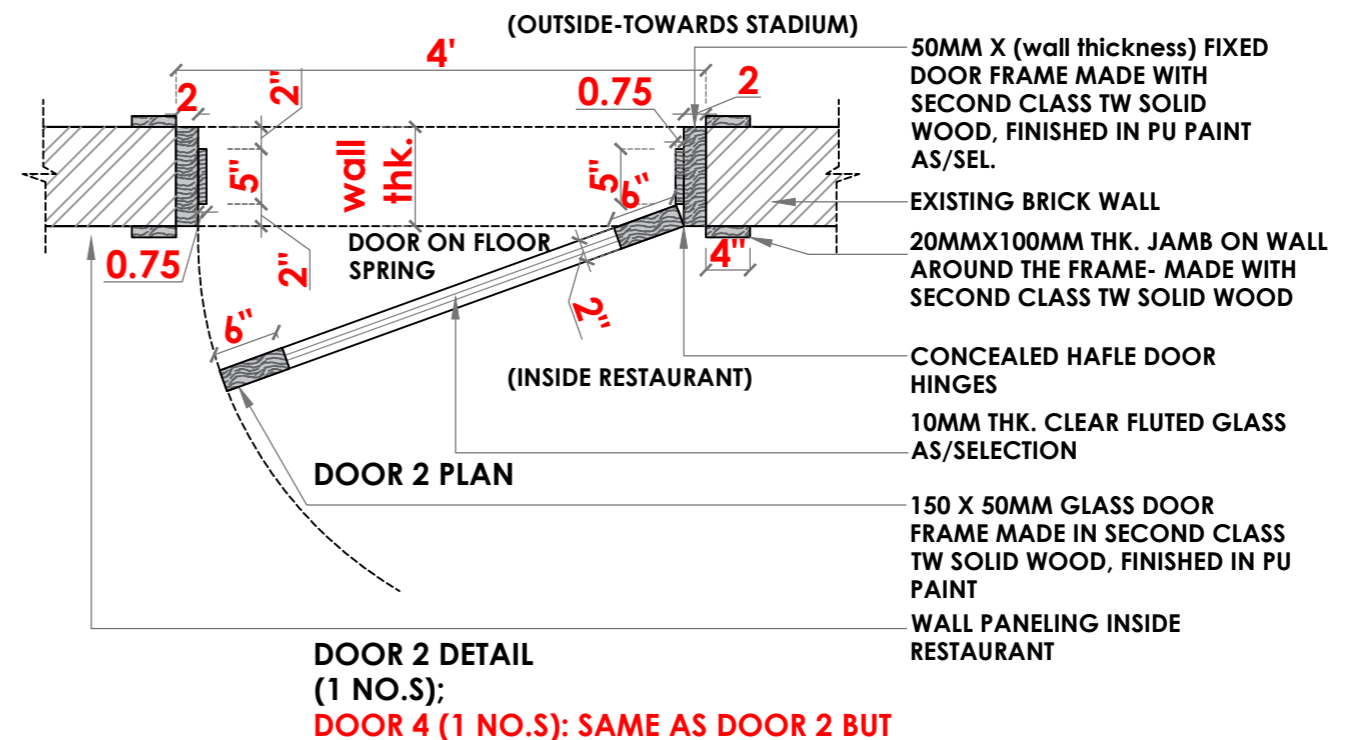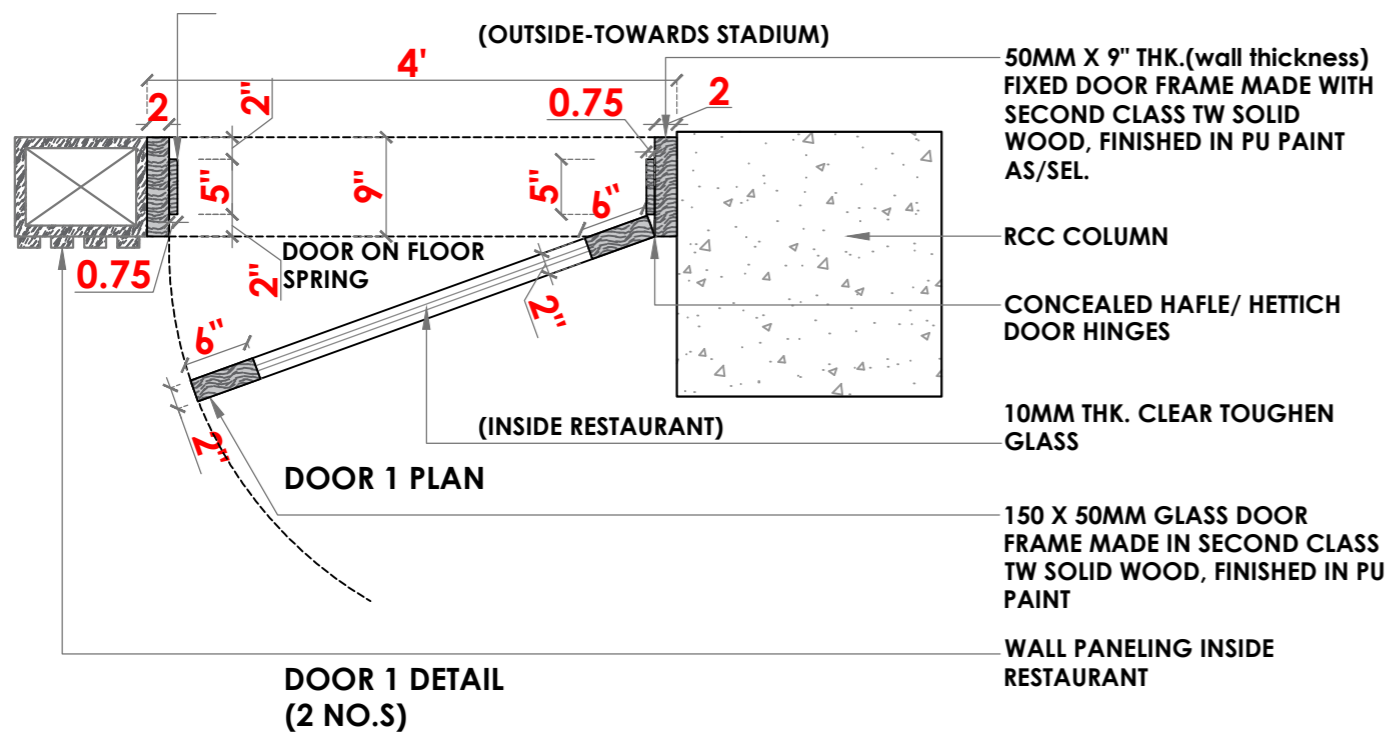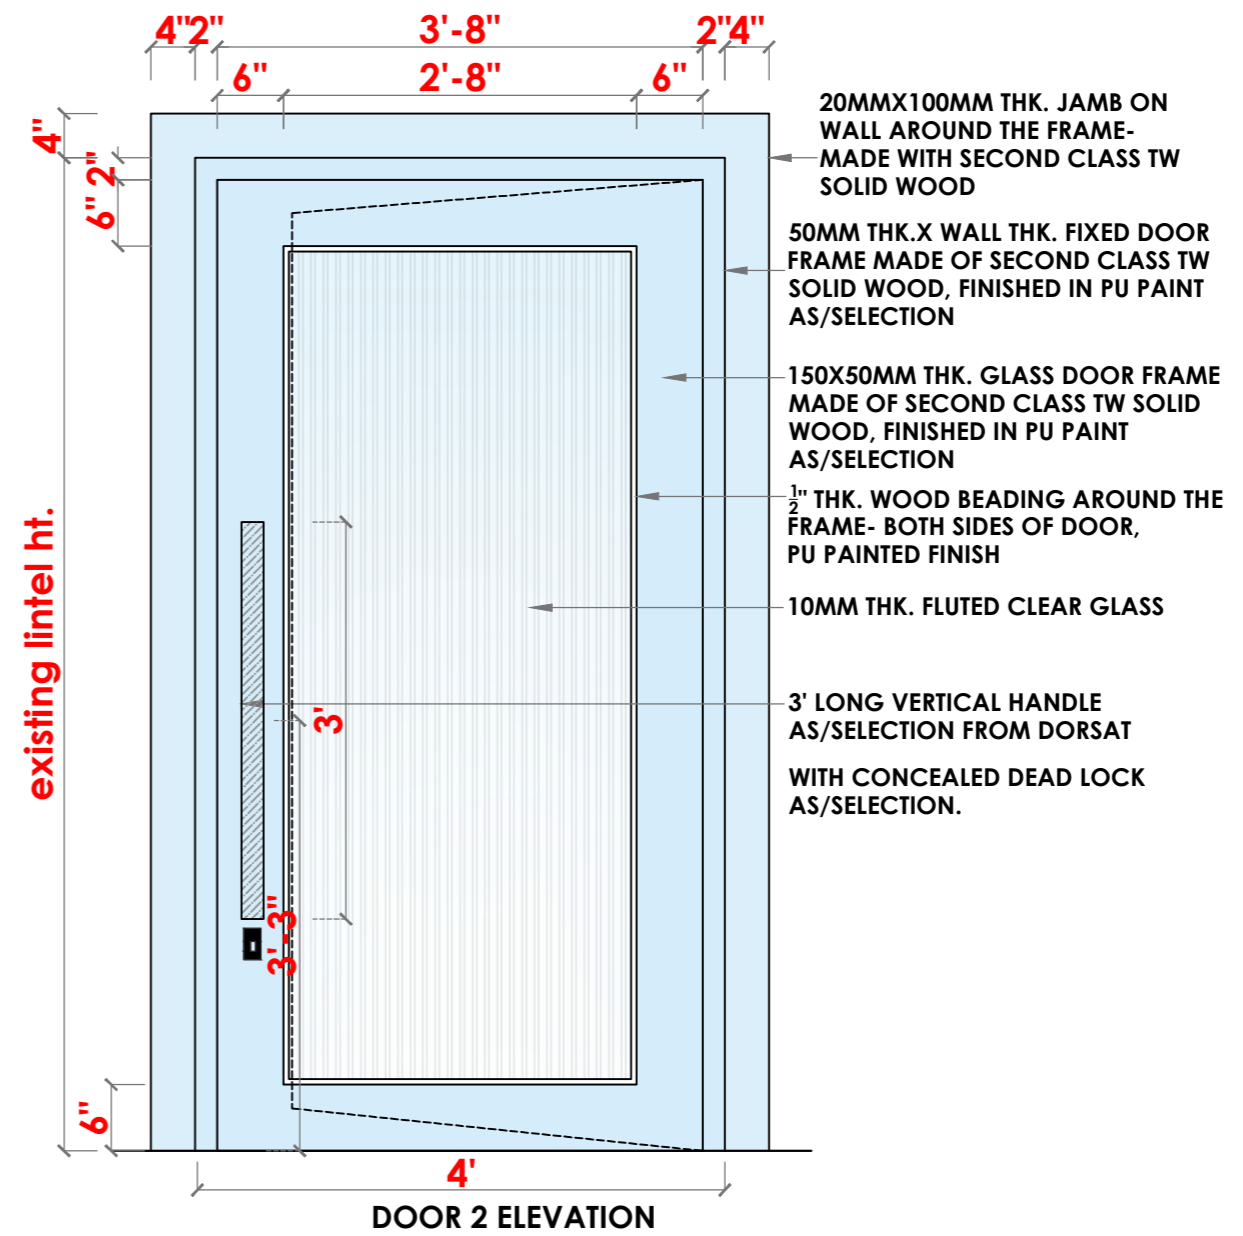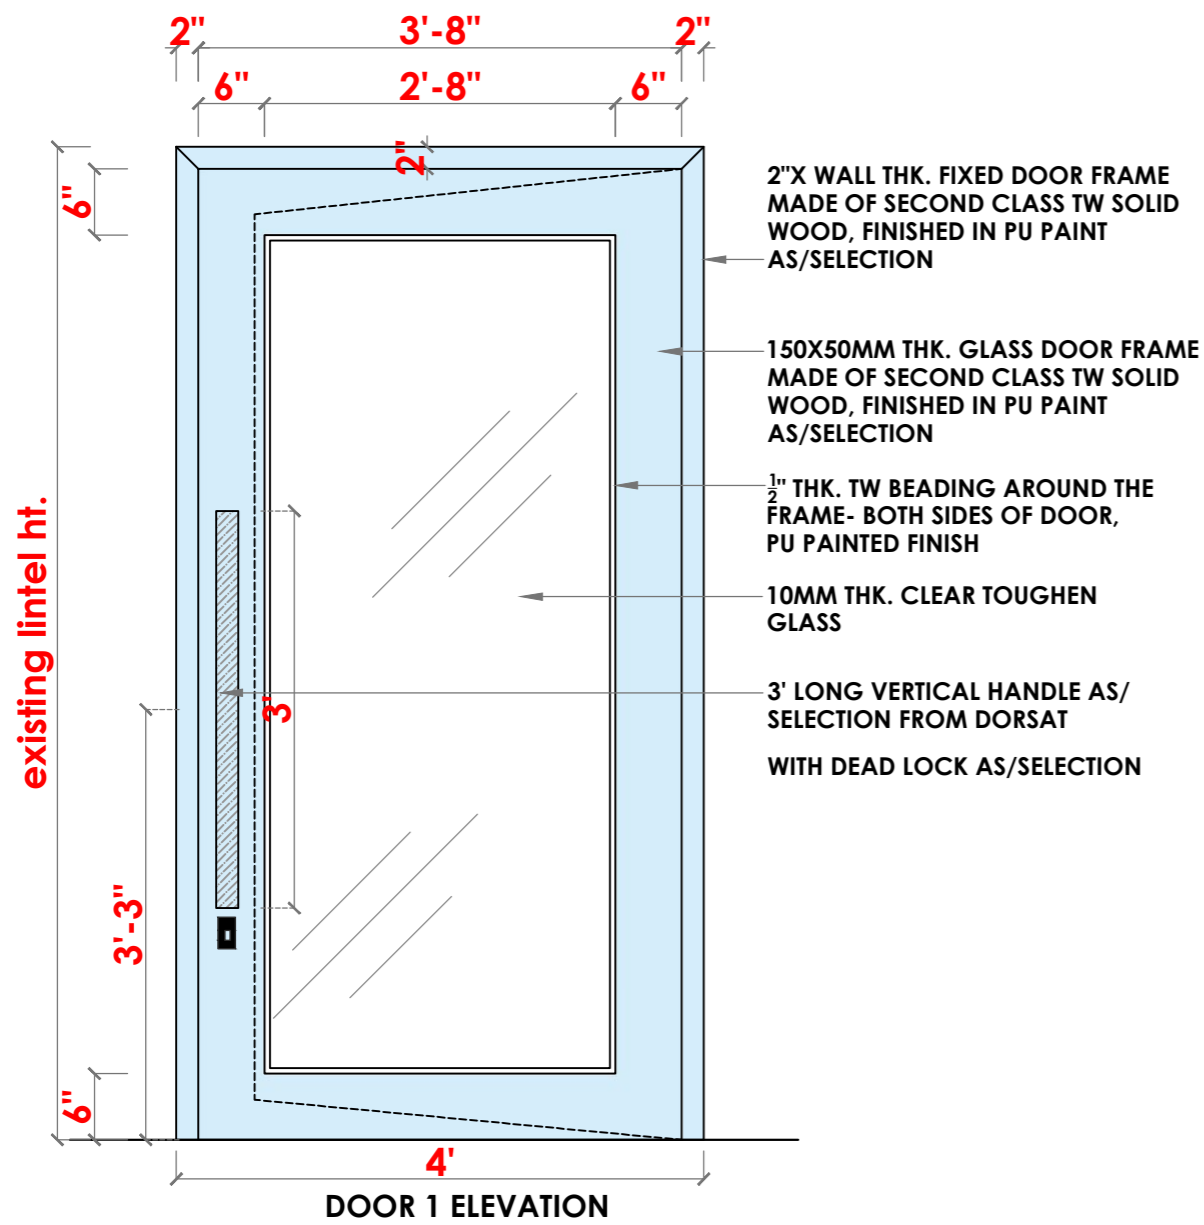


DOOR 4 (1 NO.S): SAME AS DOOR 2 BUT WITH REGULAR HINGES (4 NO.S)



existing lintel ht.

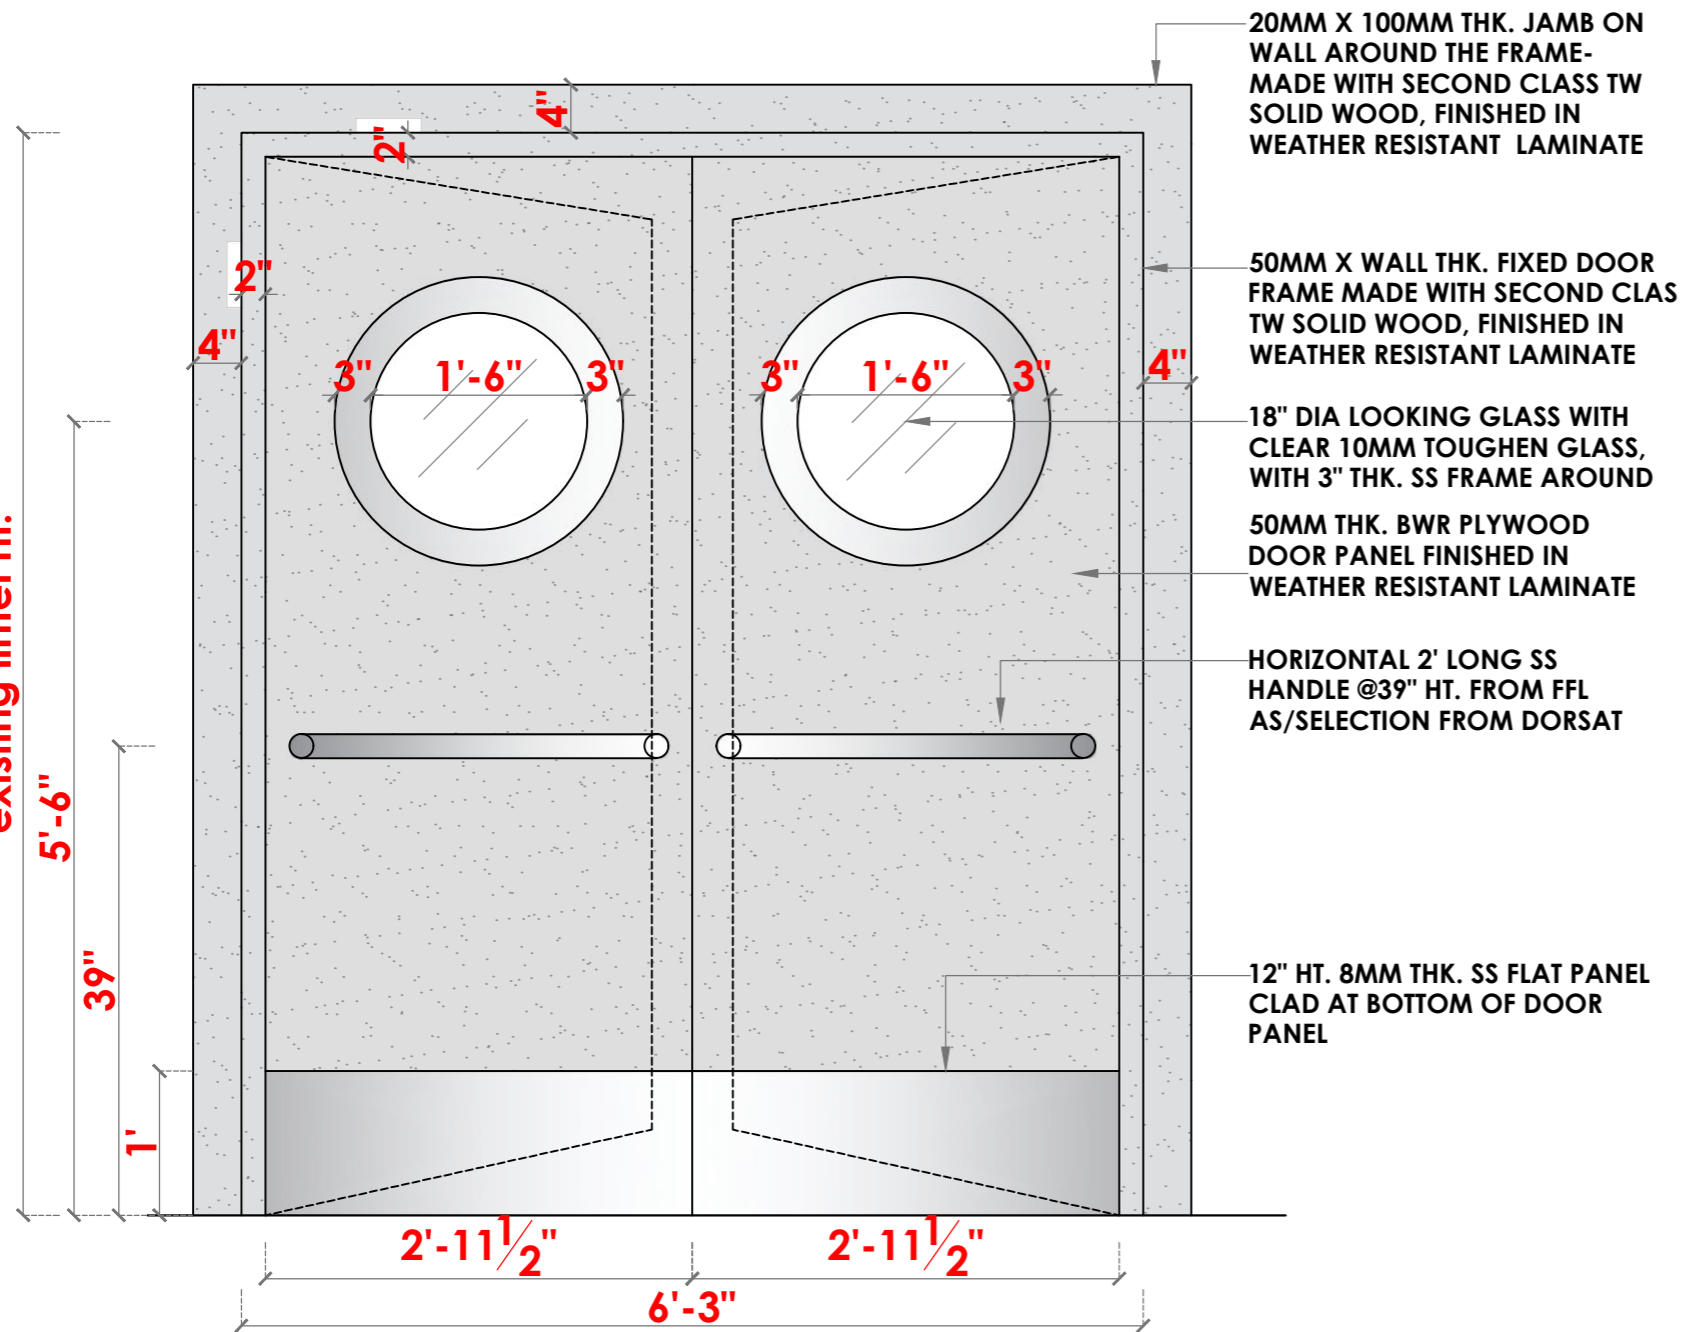


SERVICE DOOR ELEVATION
DOOR TYPE 3 - 1 NO.S

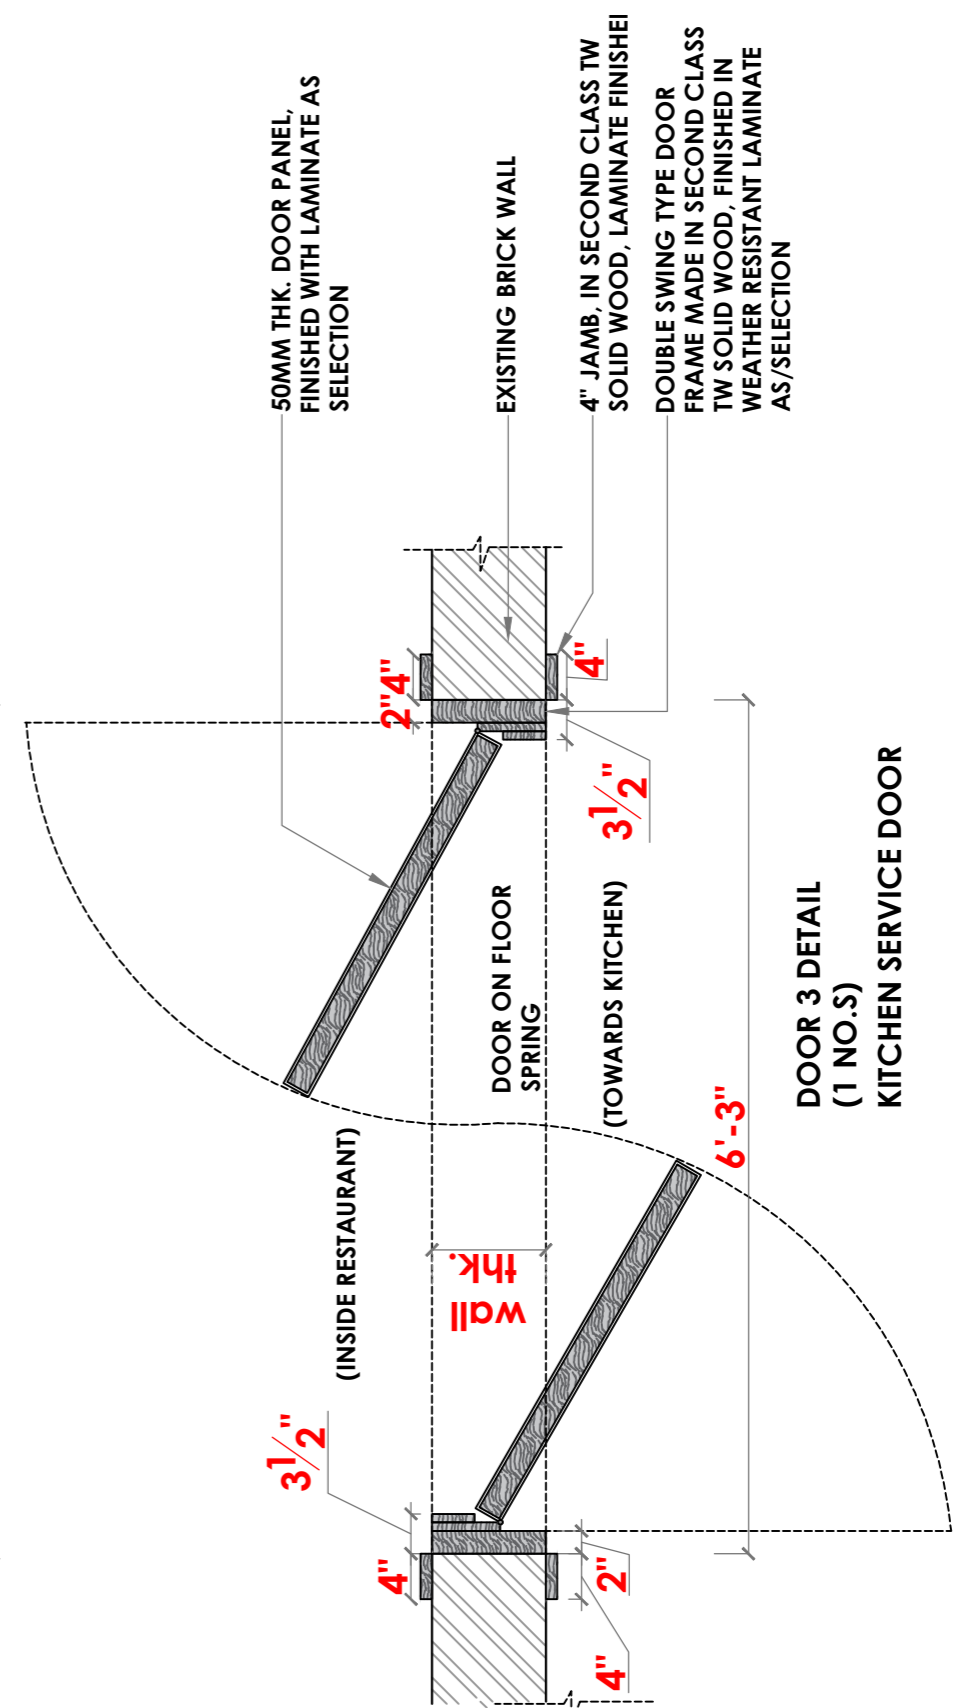

SERVICE DOOR PLAN



STADIUM SIDE

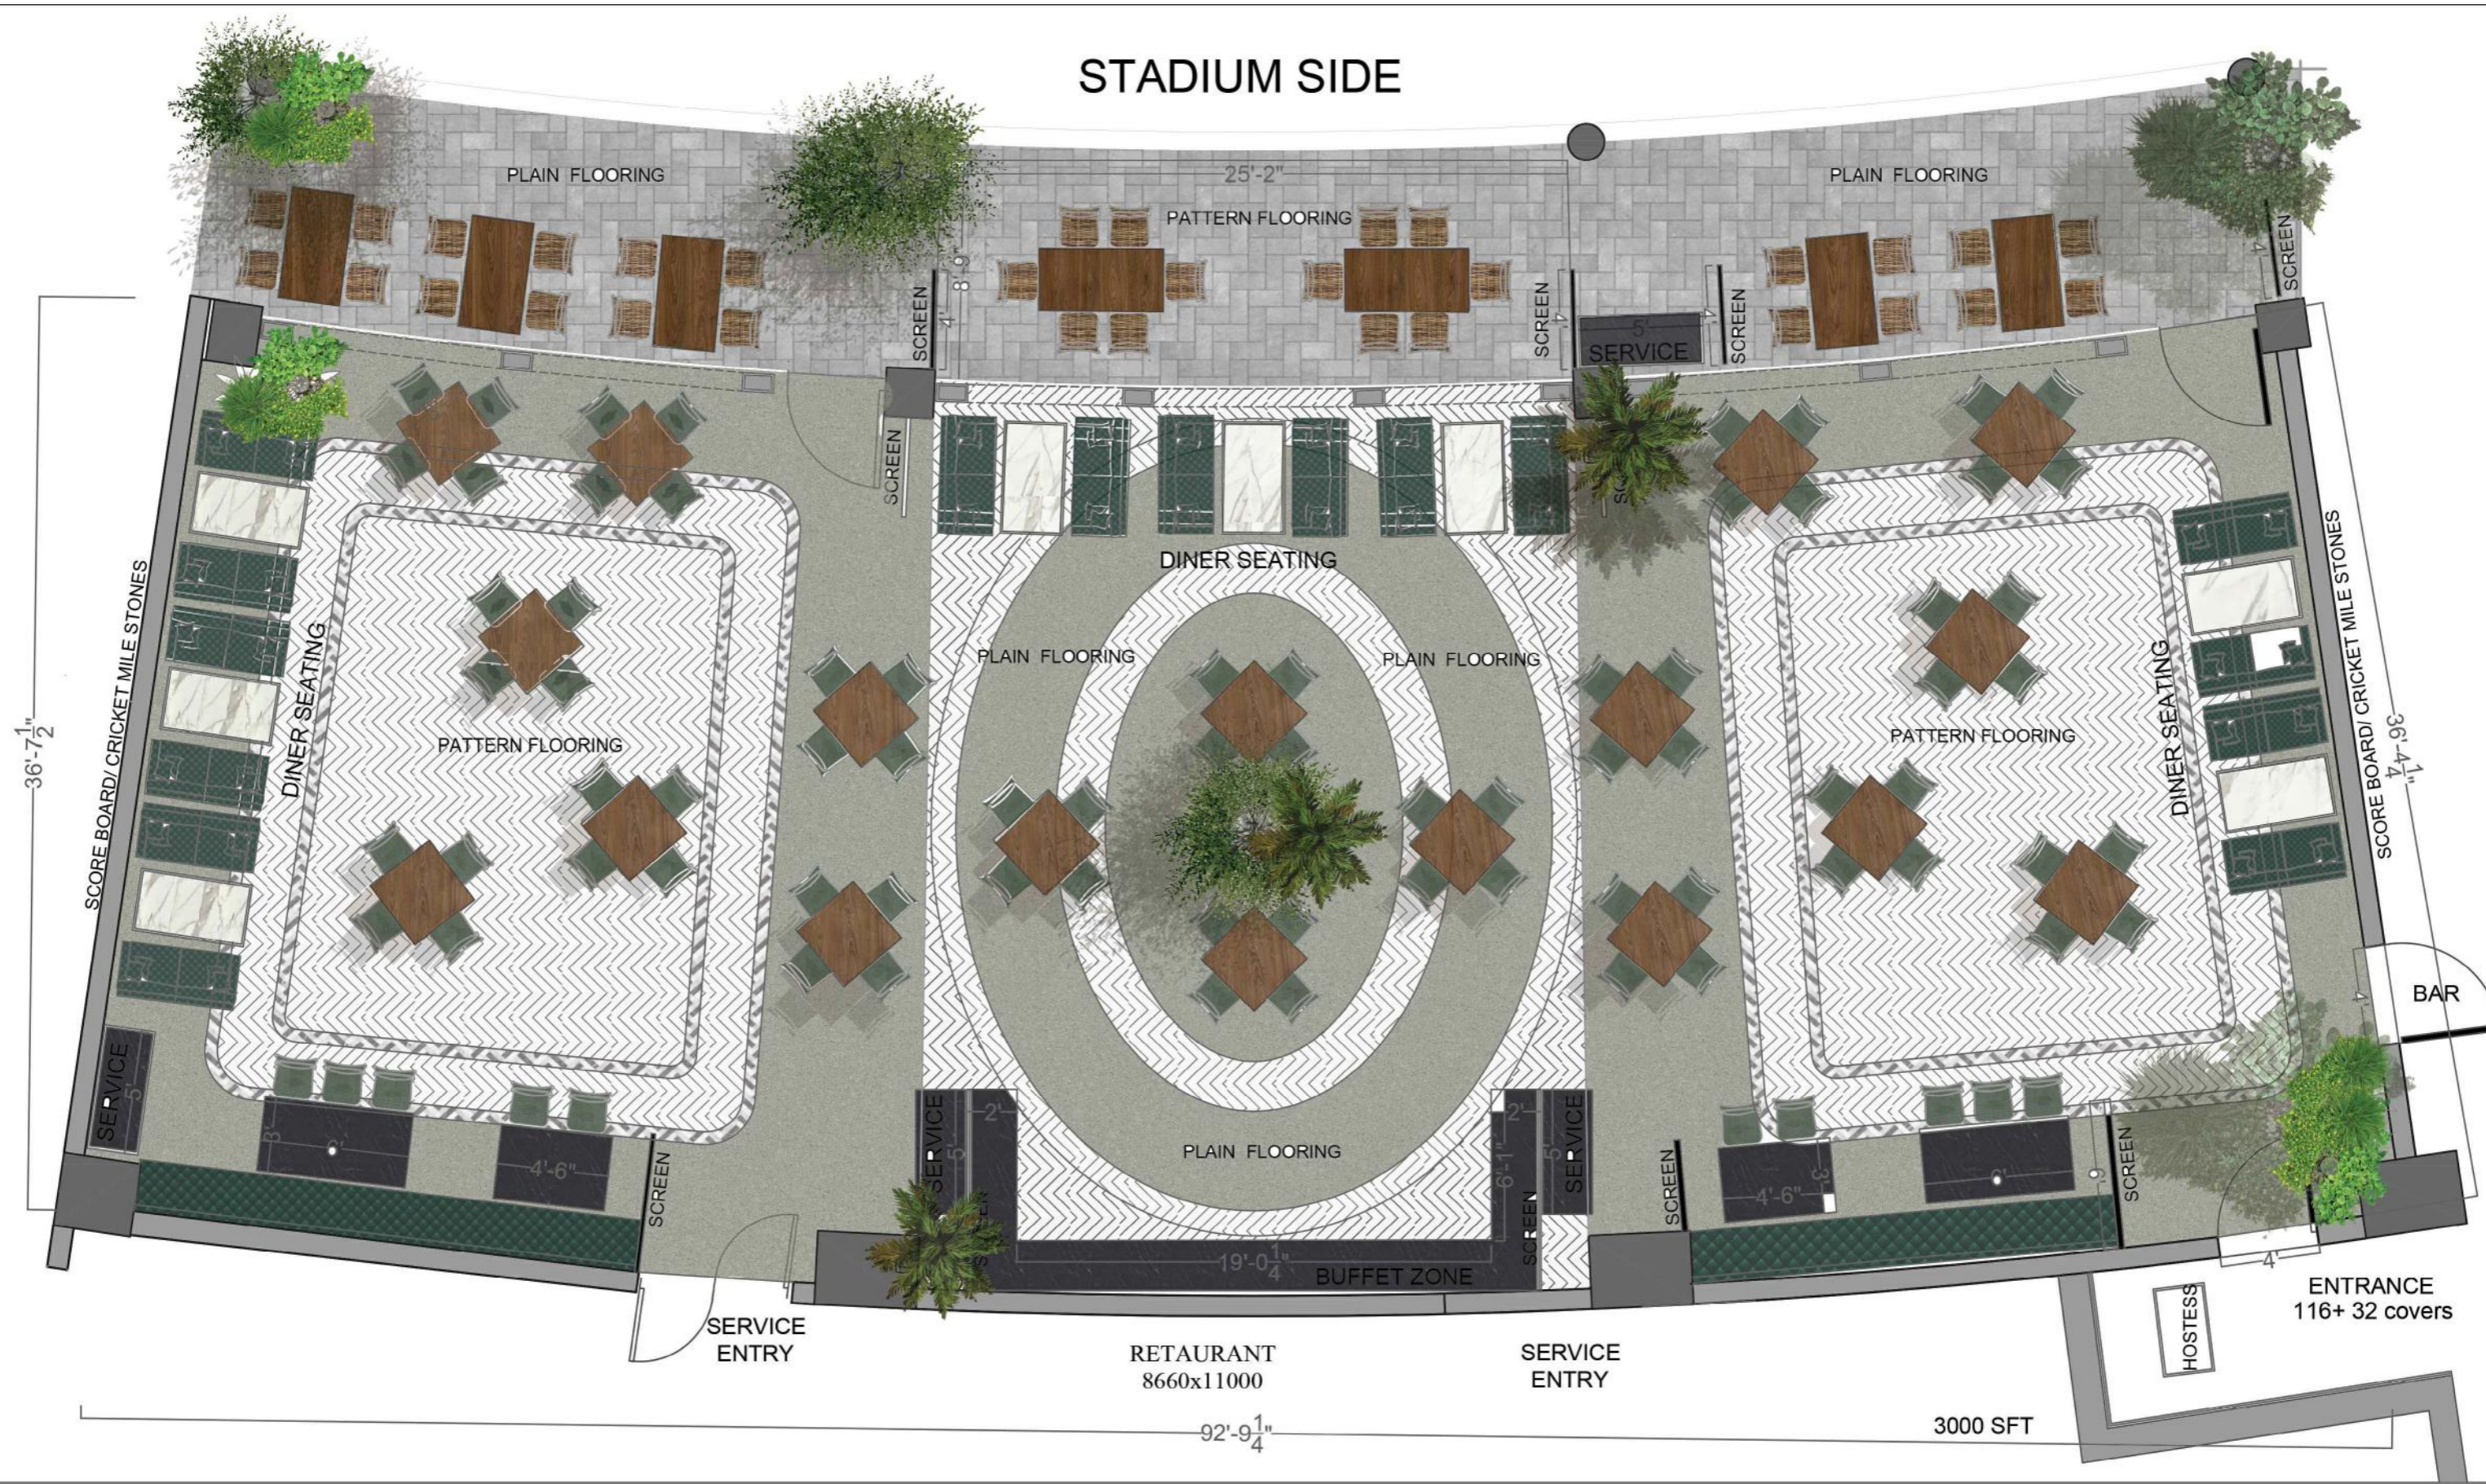



MANSI DESHPANDE DESIGN CONSULTANCY
PROPOSED ALL DAY DINING
COUNTRY CRICKET CLUB - RANCHI



MANSI DESHPANDE DESIGN CONSULTANCY
PROPOSED ALL DAY DINING
COUNTRY CRICKET CLUB - RANCHI