


CLIENT	COUNTRY CRICKET CLUB
PROJECT	MAIN KITCHEN
LOCATION	RANCHI
DRG DATE	
DRAWN BY	
CHECKED BY	


KITCHEN LAYOUT

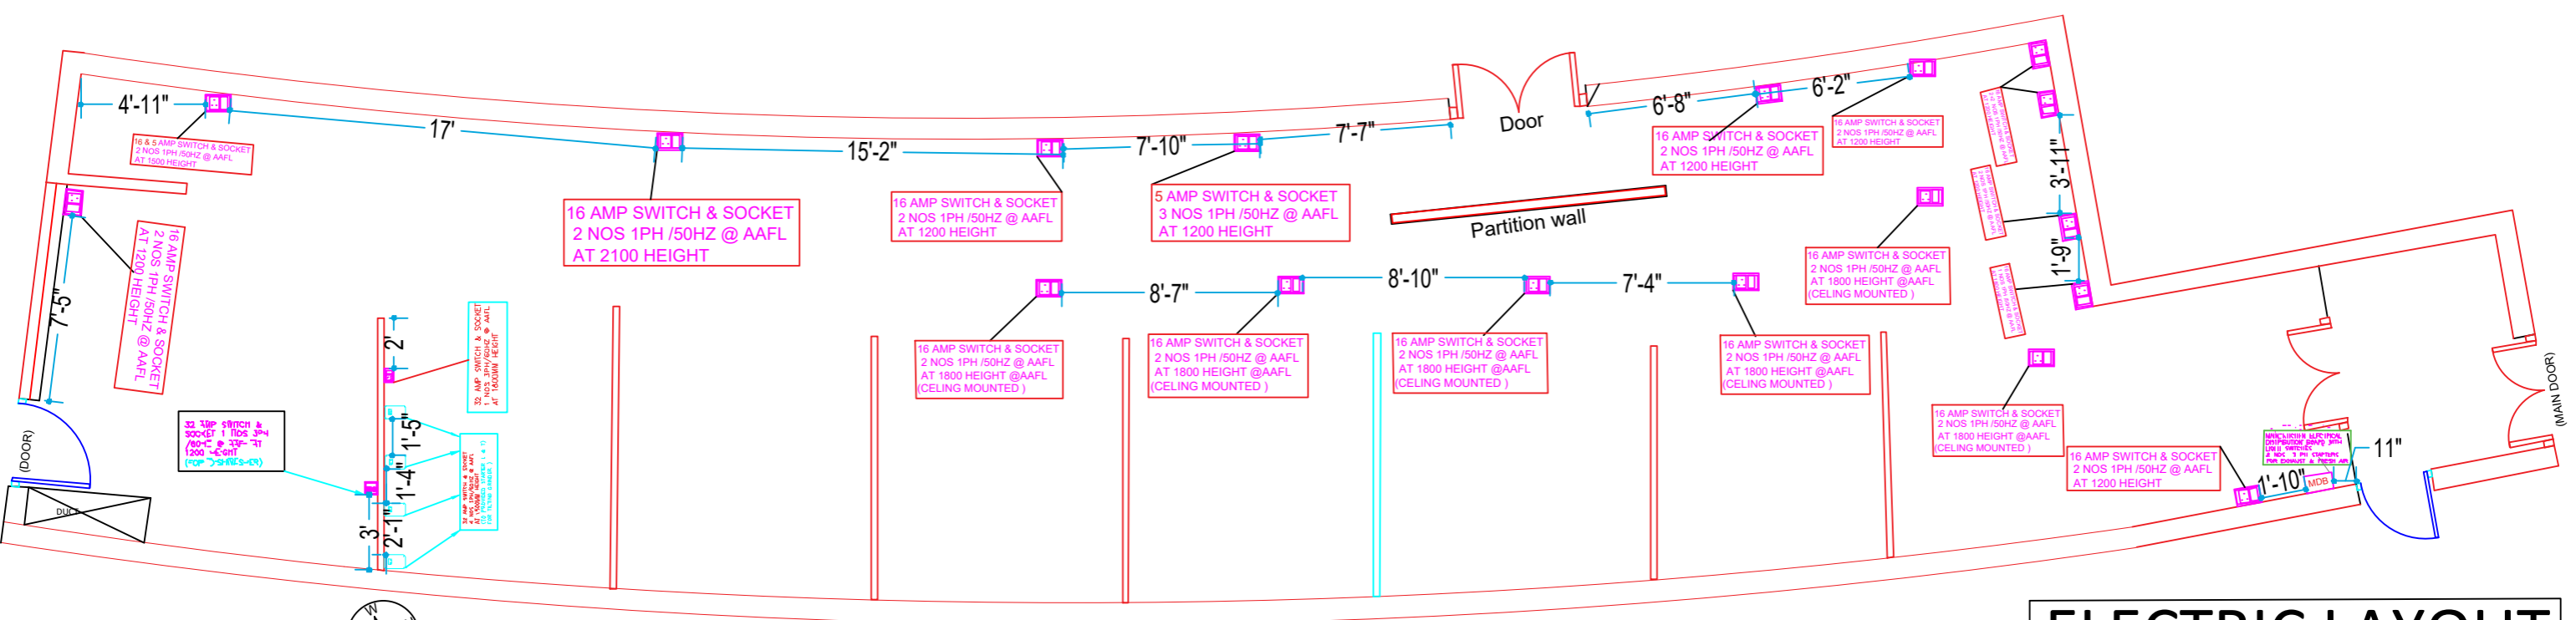

CLIENT	COUNTRY CRICKET CLUB
PROJECT	MAIN KITCHEN
LOCATION	RANCHI
DRG DATE	
DRAWN BY	
CHECKED BY	


NOTE :
 A) MAIN DP BOARD LOCATION IS SUGGESTED .
 B) EXHAUST , FRESH AIR , LENS WIRES , KOT PRINTER & CEILING LIGHTING IS NOT CONSIDERS IN ABOVE LAYOUTS .

ELECTRIC LAYOUT

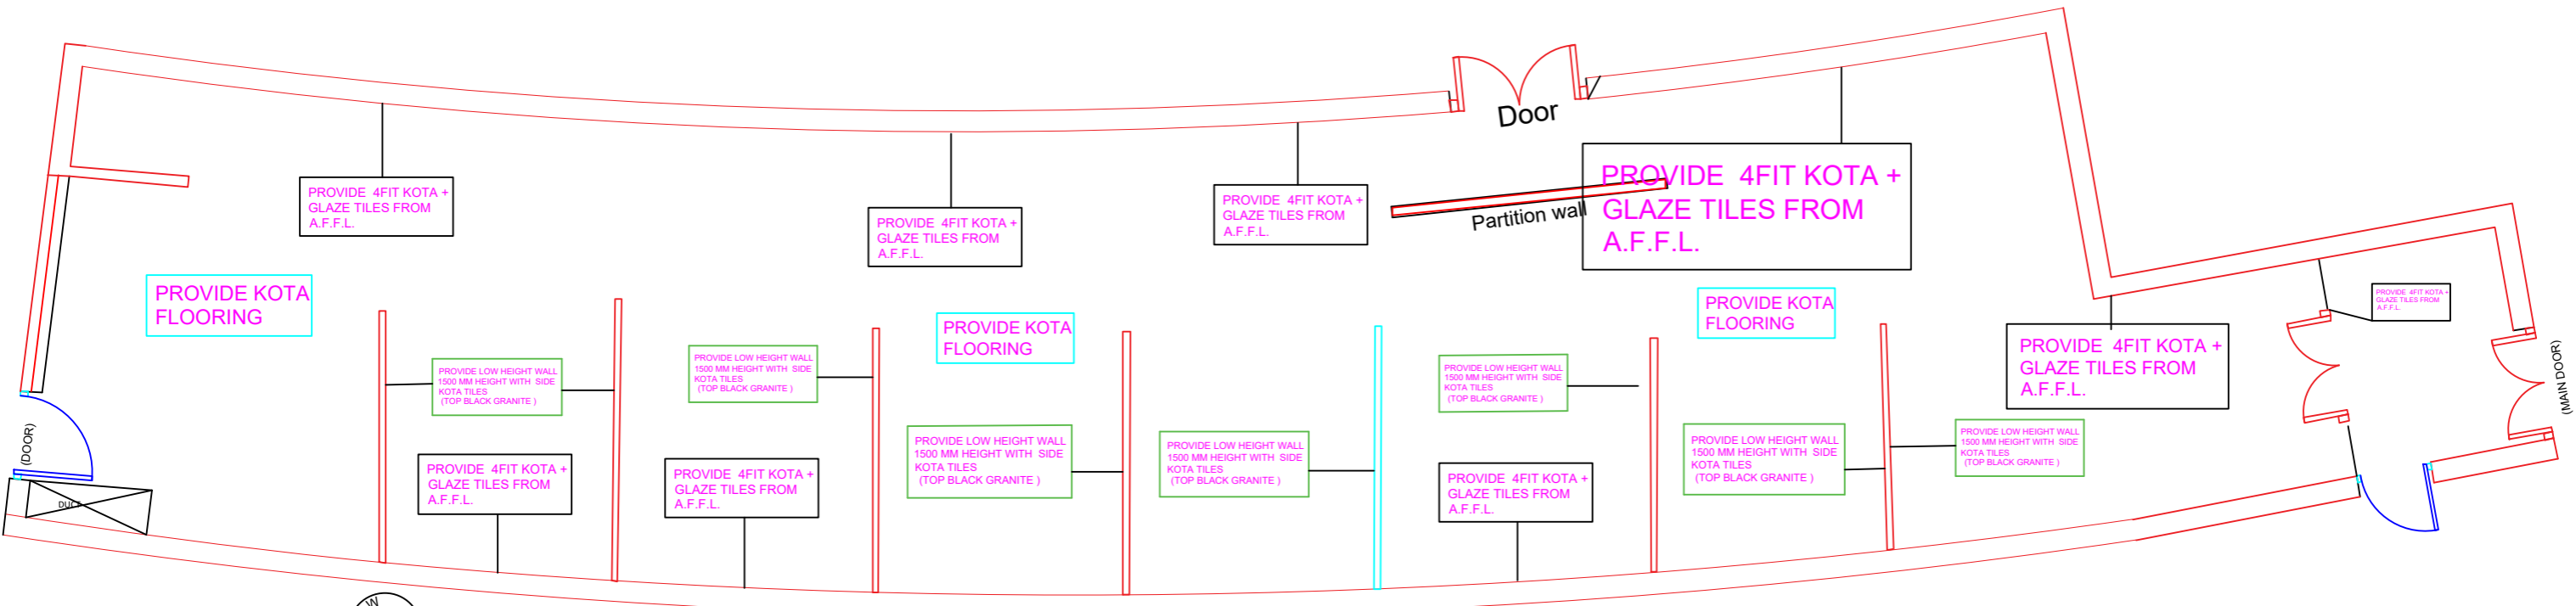

CLIENT	COUNTRY CRICKET CLUB
PROJECT	MAIN KITCHEN
LOCATION	RANCHE
DRG DATE	
DRAWN BY	
CHECKED BY	

CIVIL LAYOUT

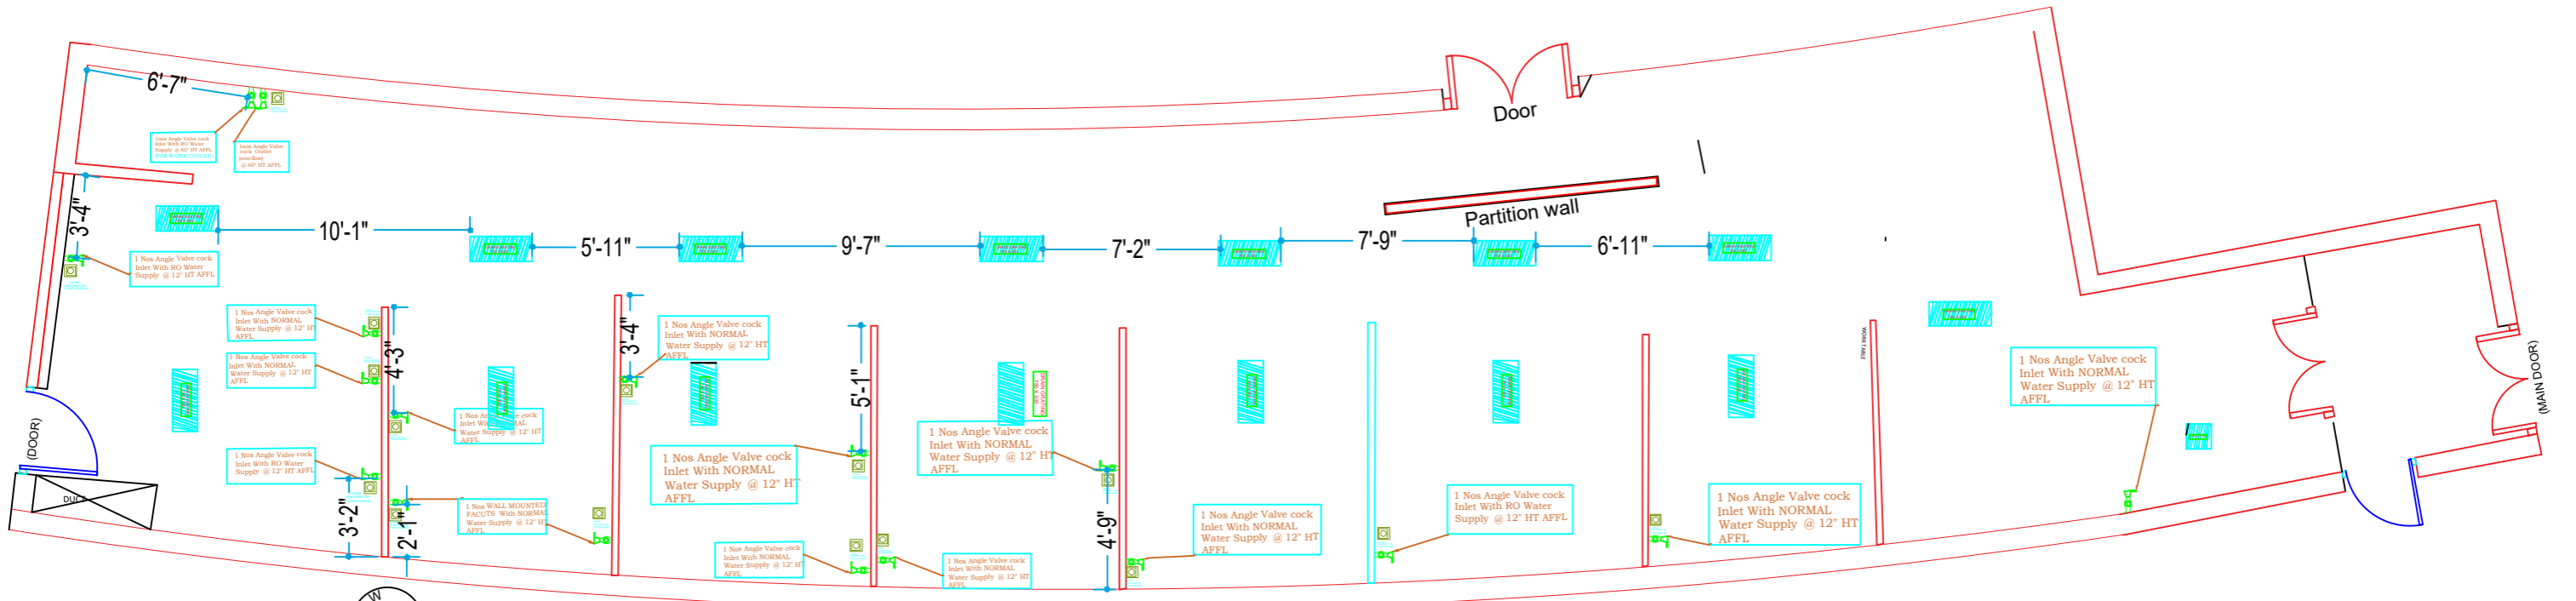

CLIENT	COUNTRY CRICKET CLUB
PROJECT	MAIN KITCHEN
LOCATION	RANCH
DRG DATE	
DRAWN BY	
CHECKED BY	

PLUMBING LAYOUT