



	CLIENT	COUNTRY CRICKET CLUB
	PROJECT	UPTOWN CAFE
	LOCATION	RANCHI
	DRG DATE	
	DRAWN BY	MR. SACHIN UTTEKAR
	CHECKED BY	

Uptown Cafe KITCHEN LAYOUT

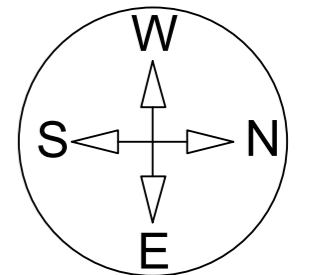


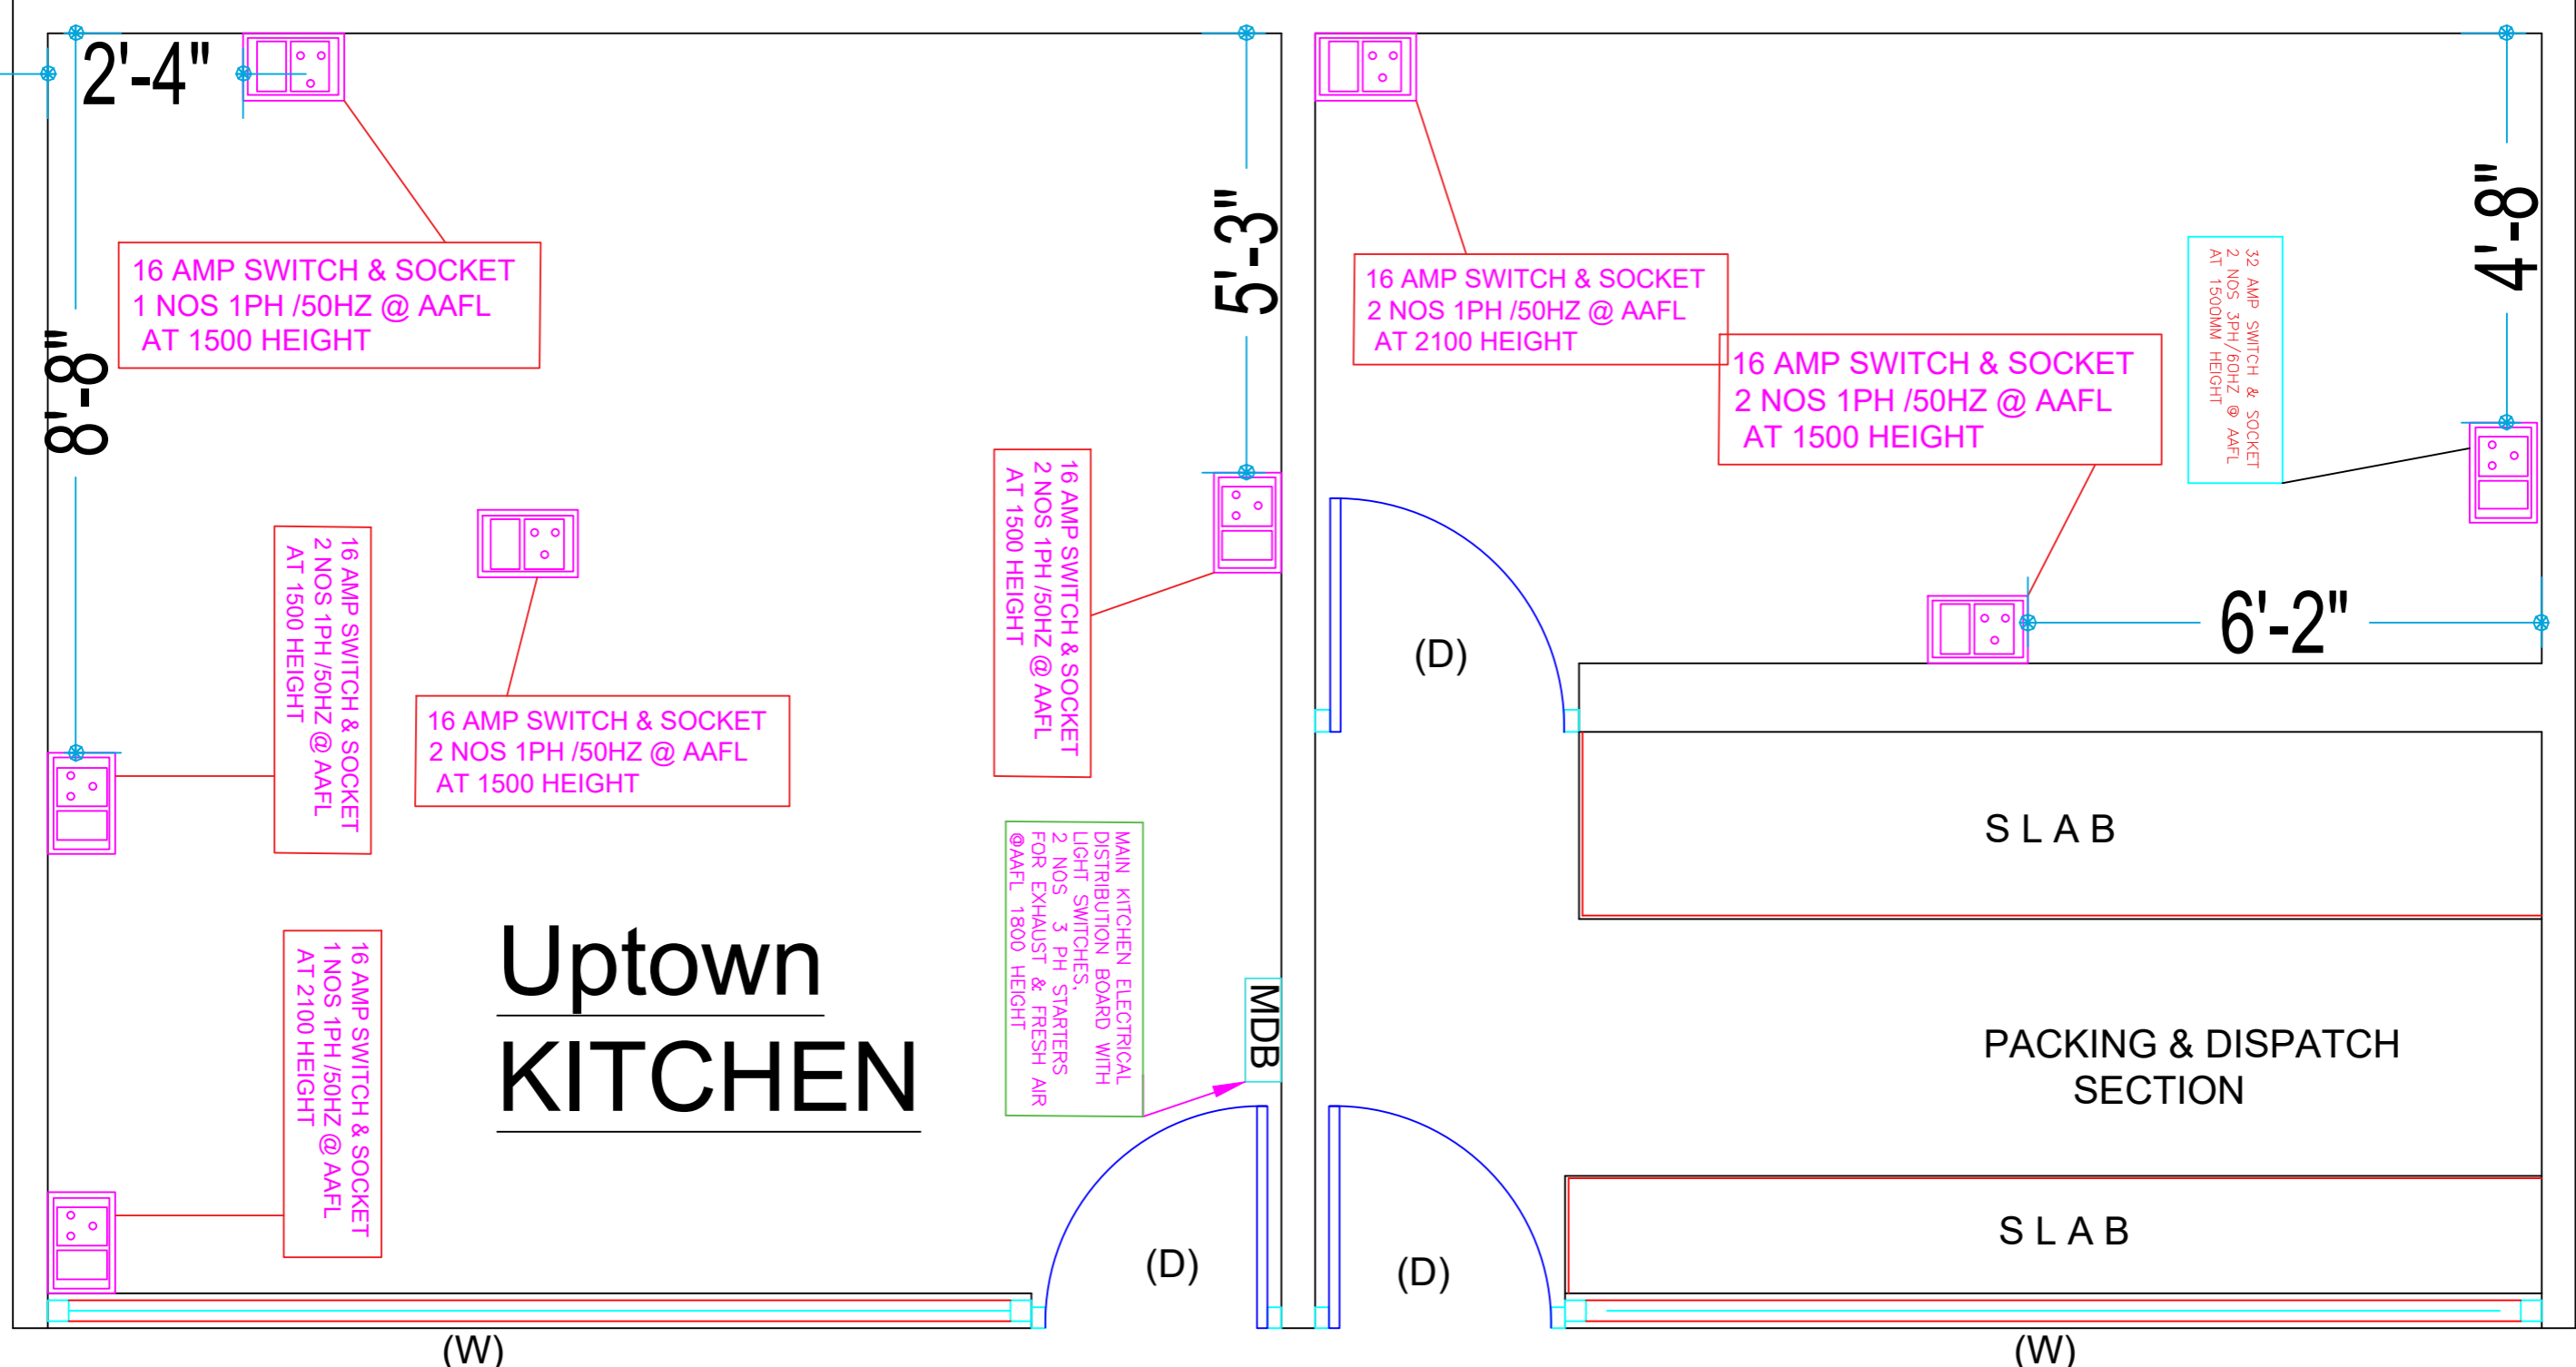


	CLIENT	COUNTRY CRICKET CLUB
	PROJECT	UPTOWN CAFE
	LOCATION	RANCHI
	DRG DATE	
	DRAWN BY	
	CHECKED BY	

Uptown Cafe

ELECTRIC LAYOUT

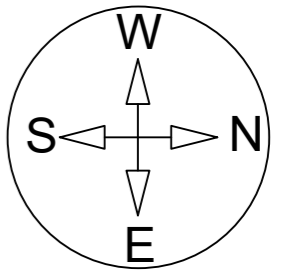

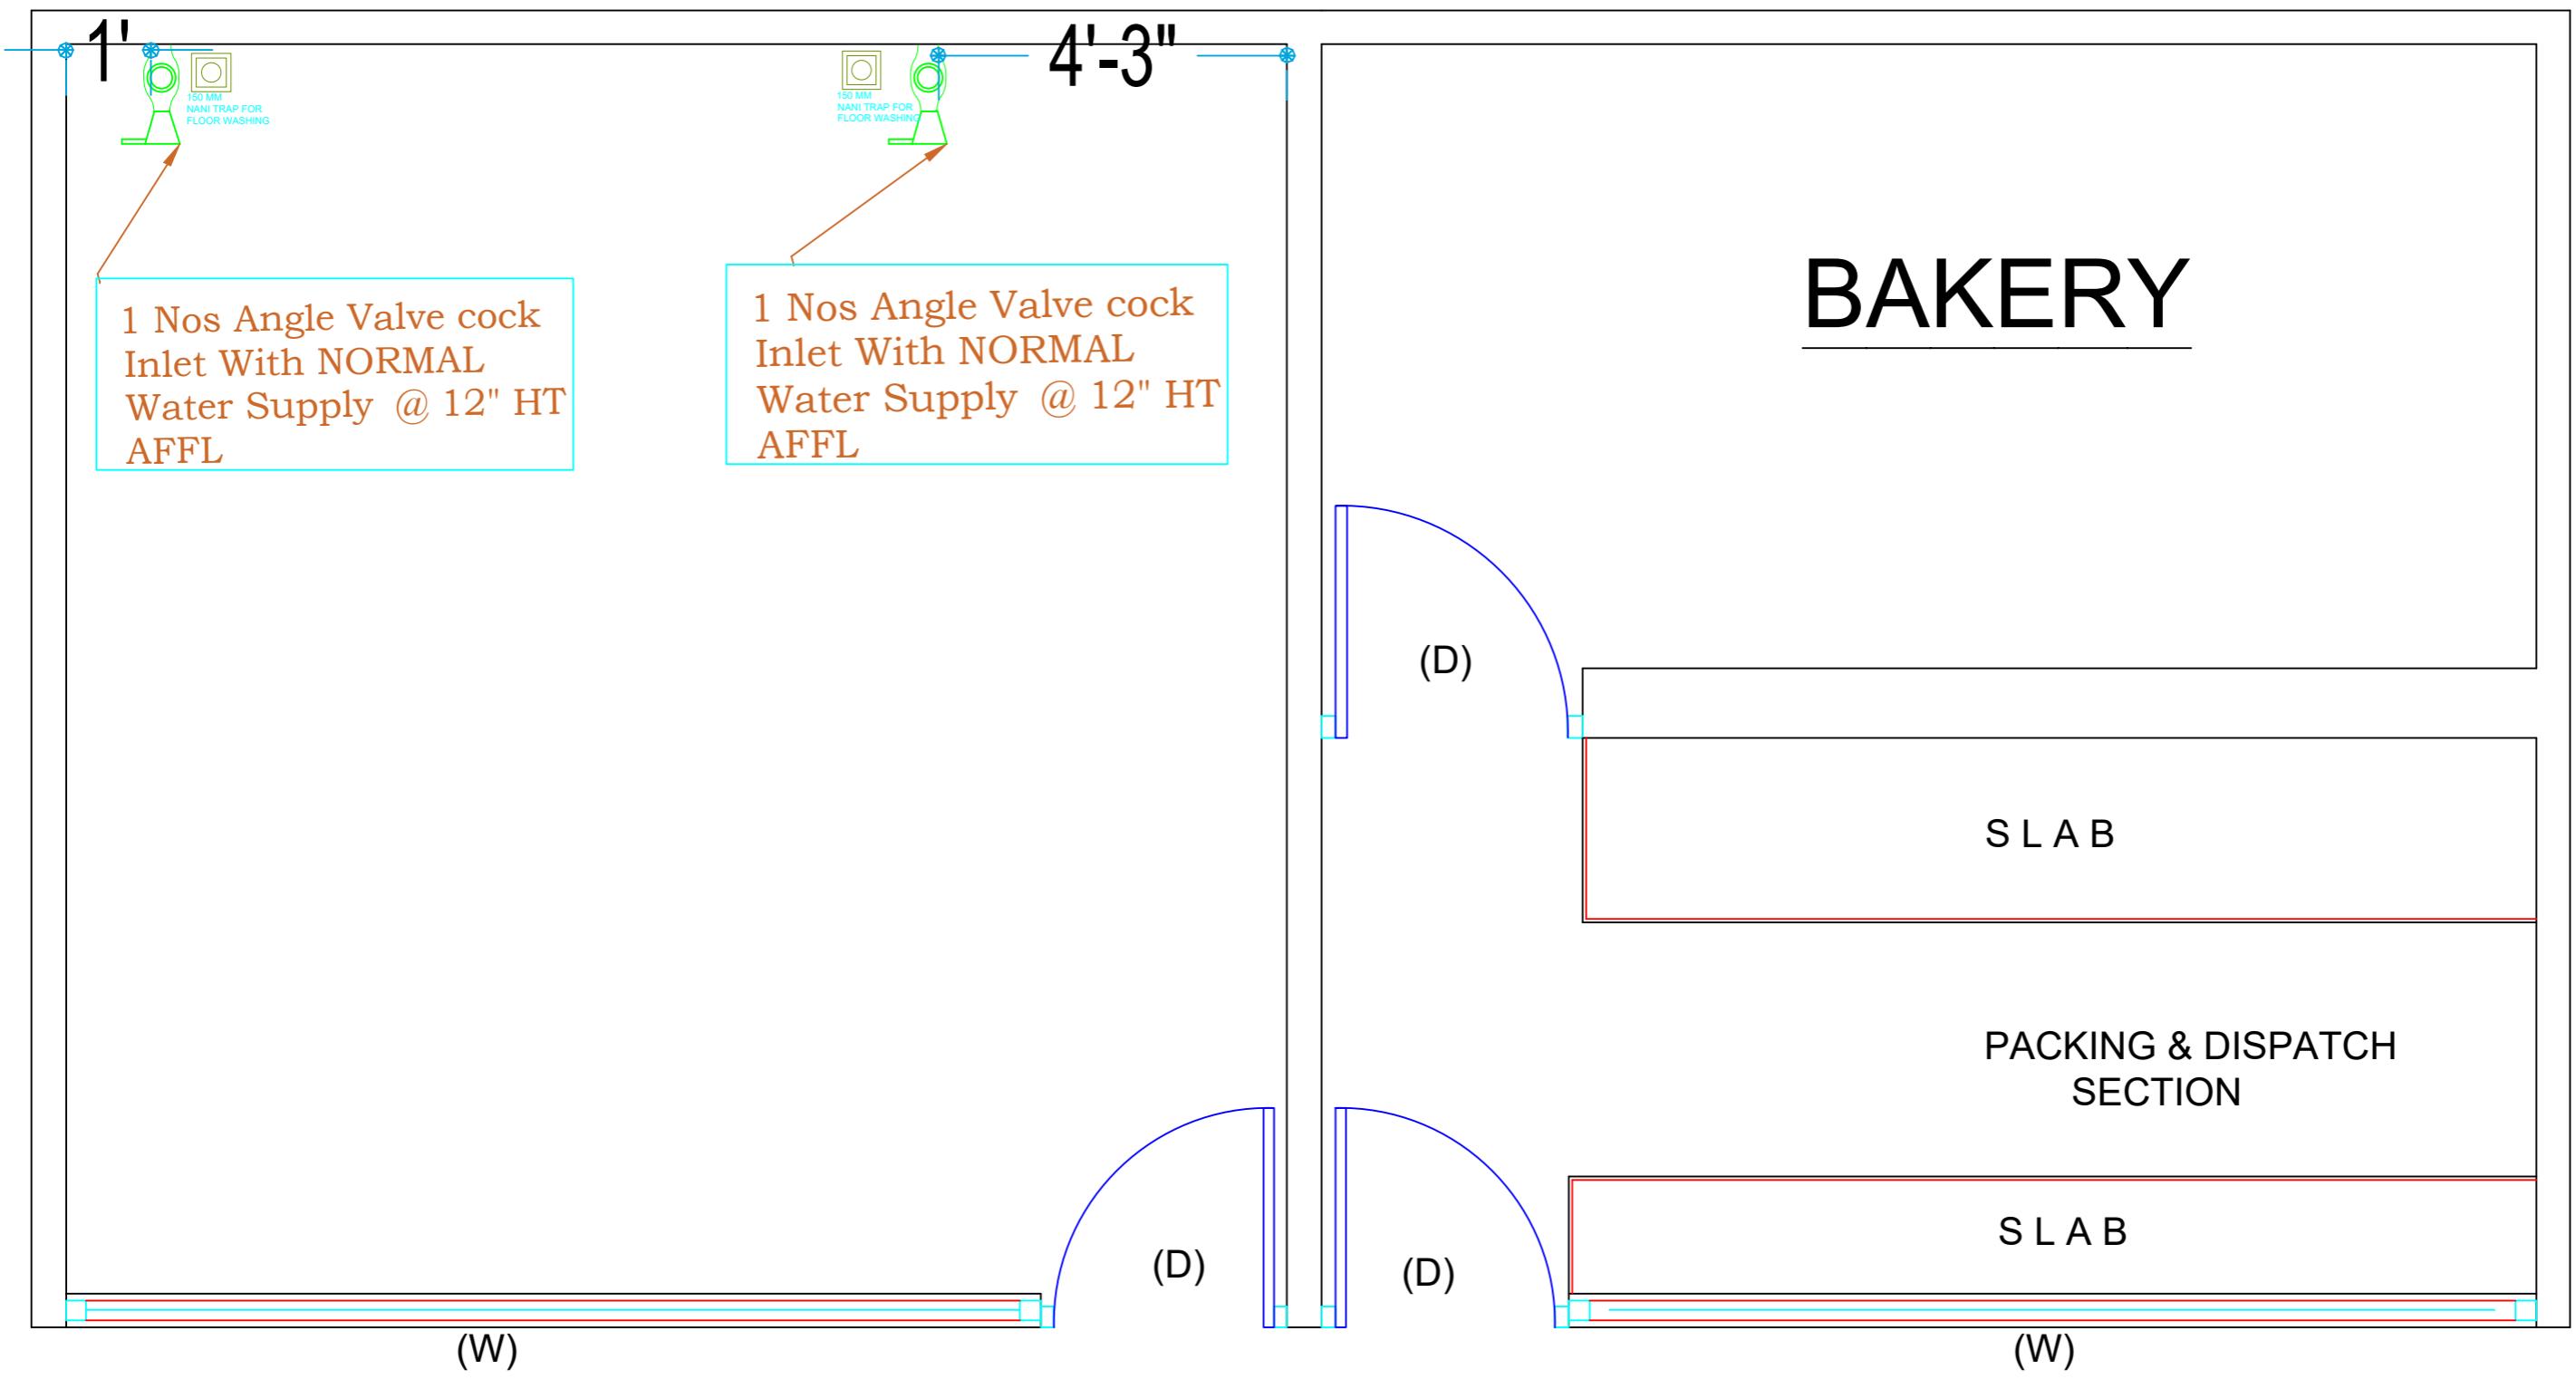

BAKERY

SLAB

PACKING & DISPATCH SECTION

SLAB

(W)

(W)

	CLIENT	COUNTRY CRICKET CLUB
	PROJECT	UPTOWN CAFE
	LOCATION	RANCHI
	DRG DATE	
	DRAWN BY	
	CHECKED BY	

Uptown Cafe

**PLUMBING
LAYOUT**

