

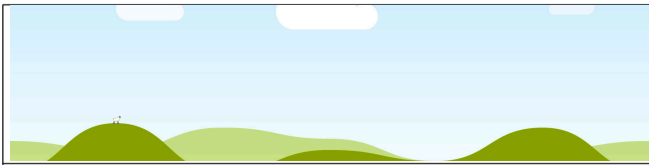


	CLIENT	COUNTRY CRICKET CLUB
	PROJECT	Academy Building
	LOCATION	RANCHI
	DRG DATE	
	DRAWN BY	
	CHECKED BY	

ELECTRIC LAYOUT

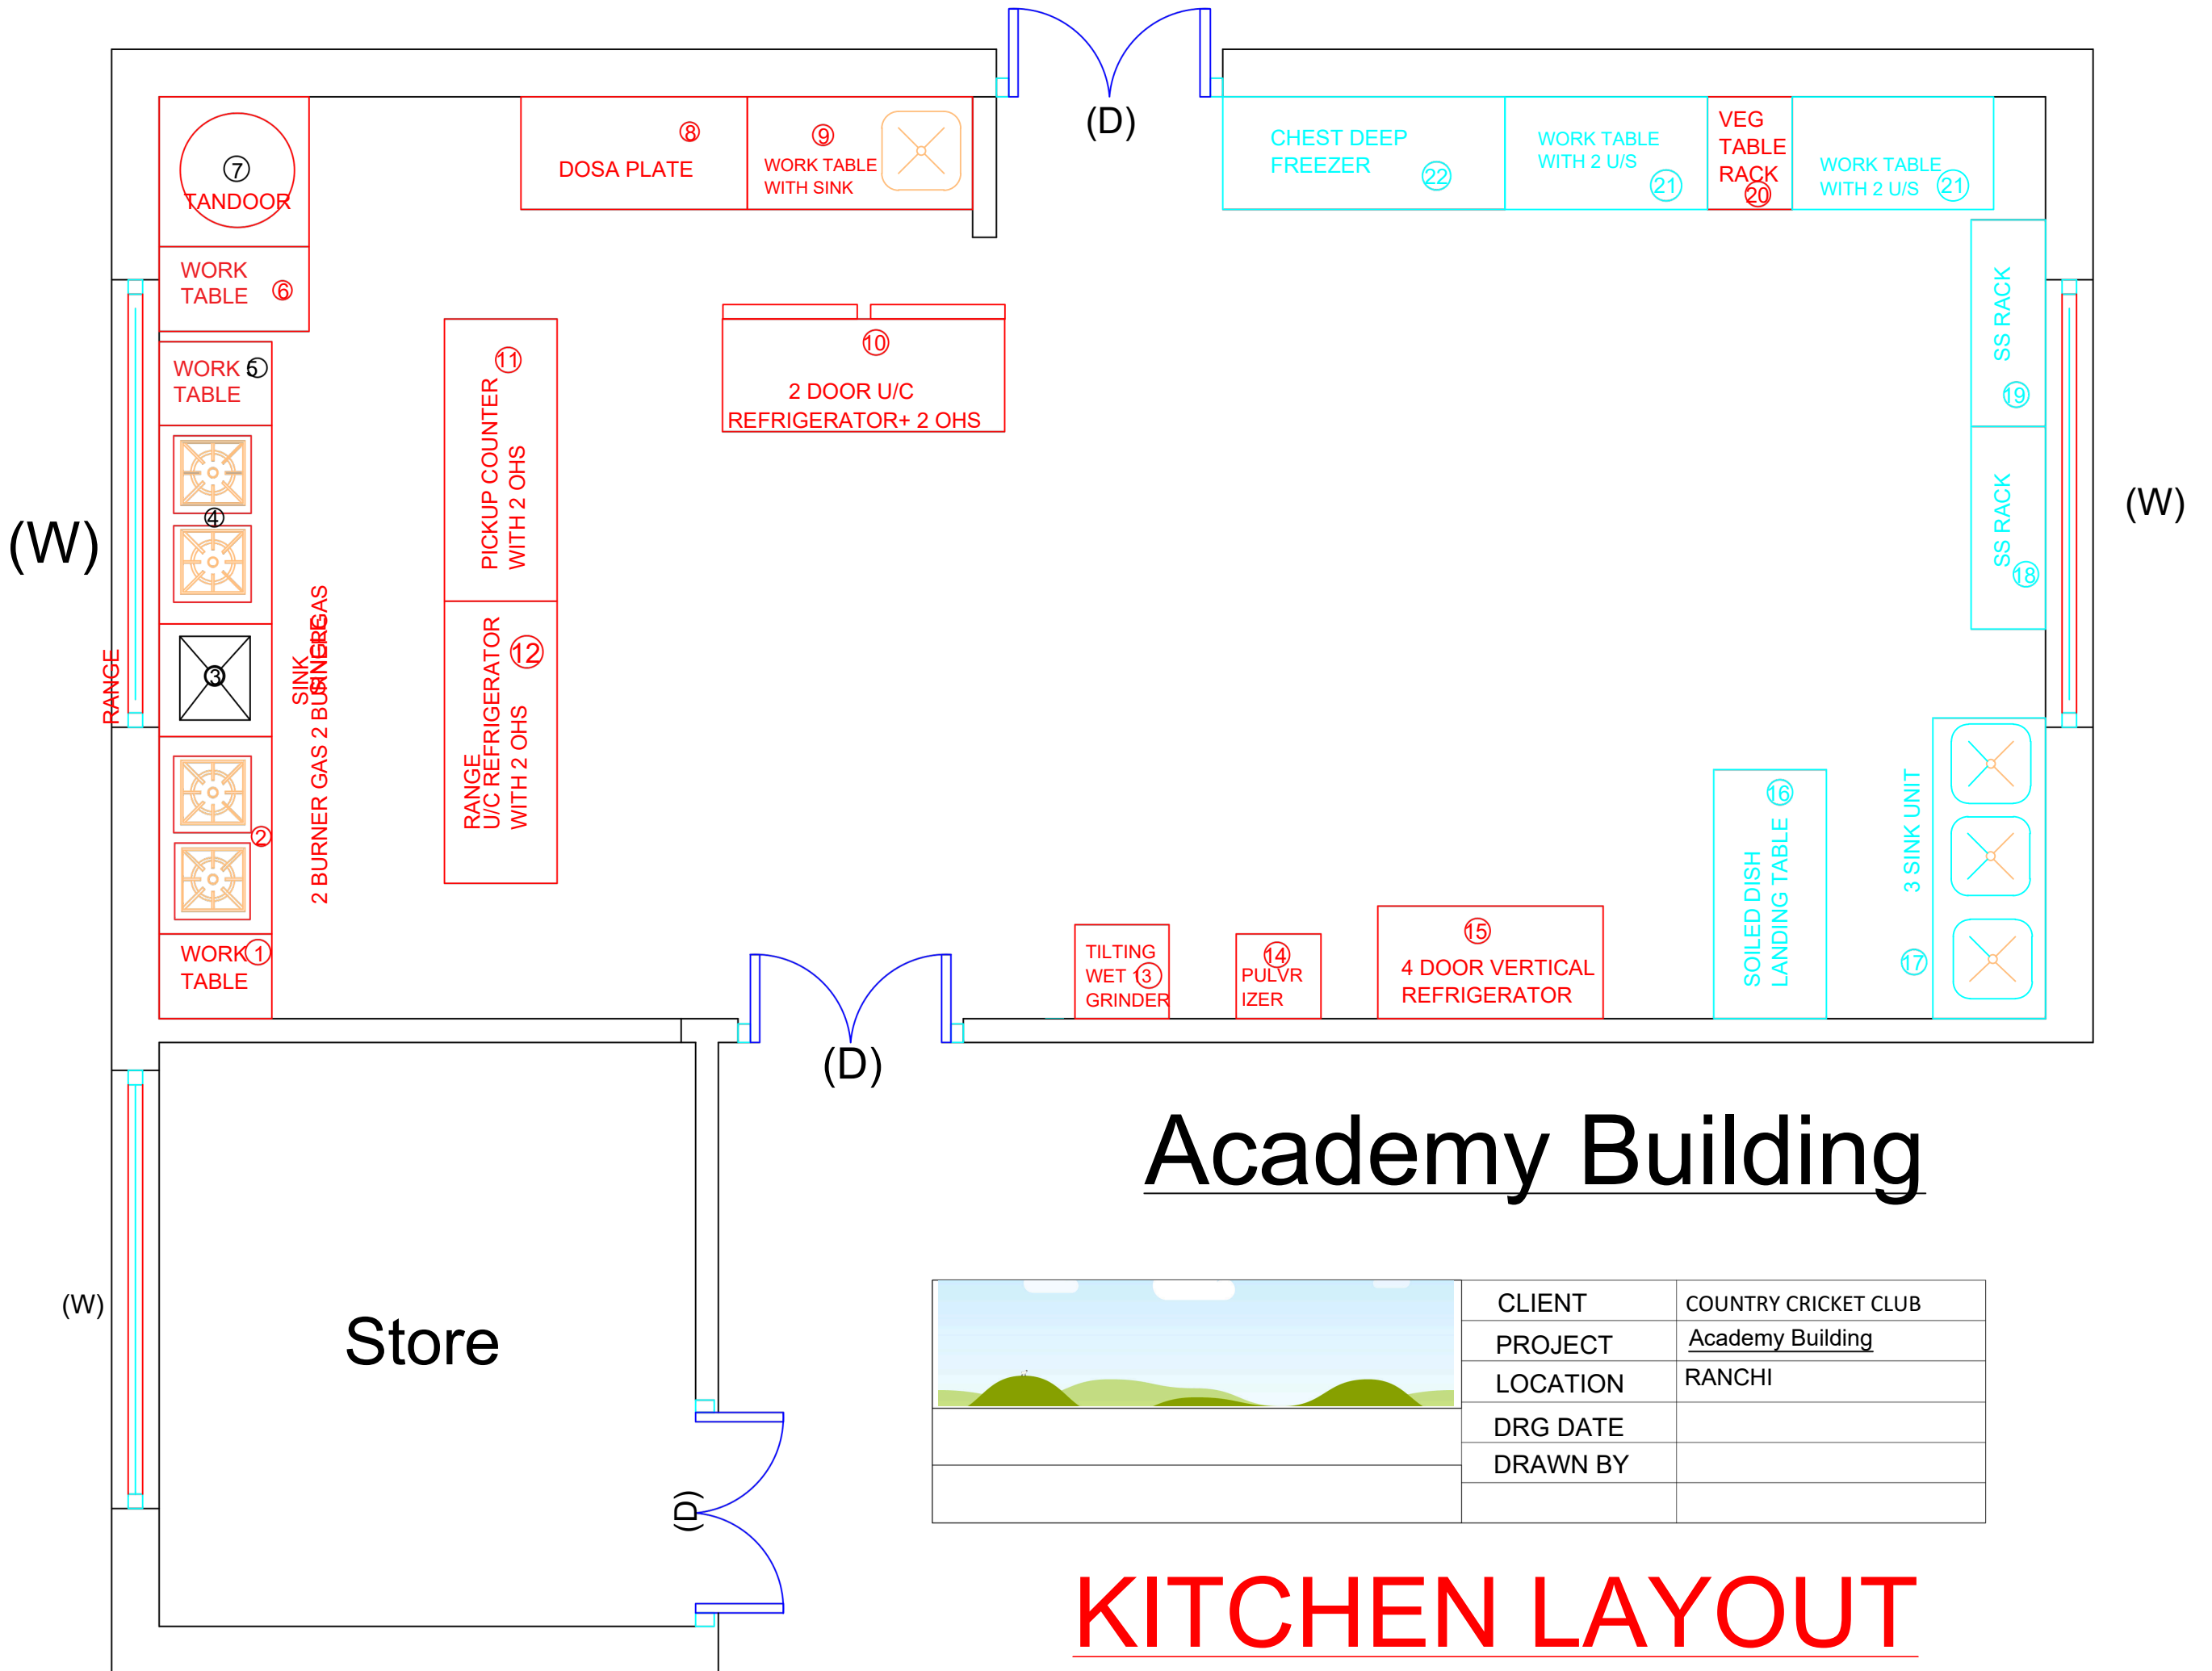


CLIENT	COUNTRY CRICKET CLUB
PROJECT	Academy Building
LOCATION	RANCHI
DRG DATE	
DRAWN BY	

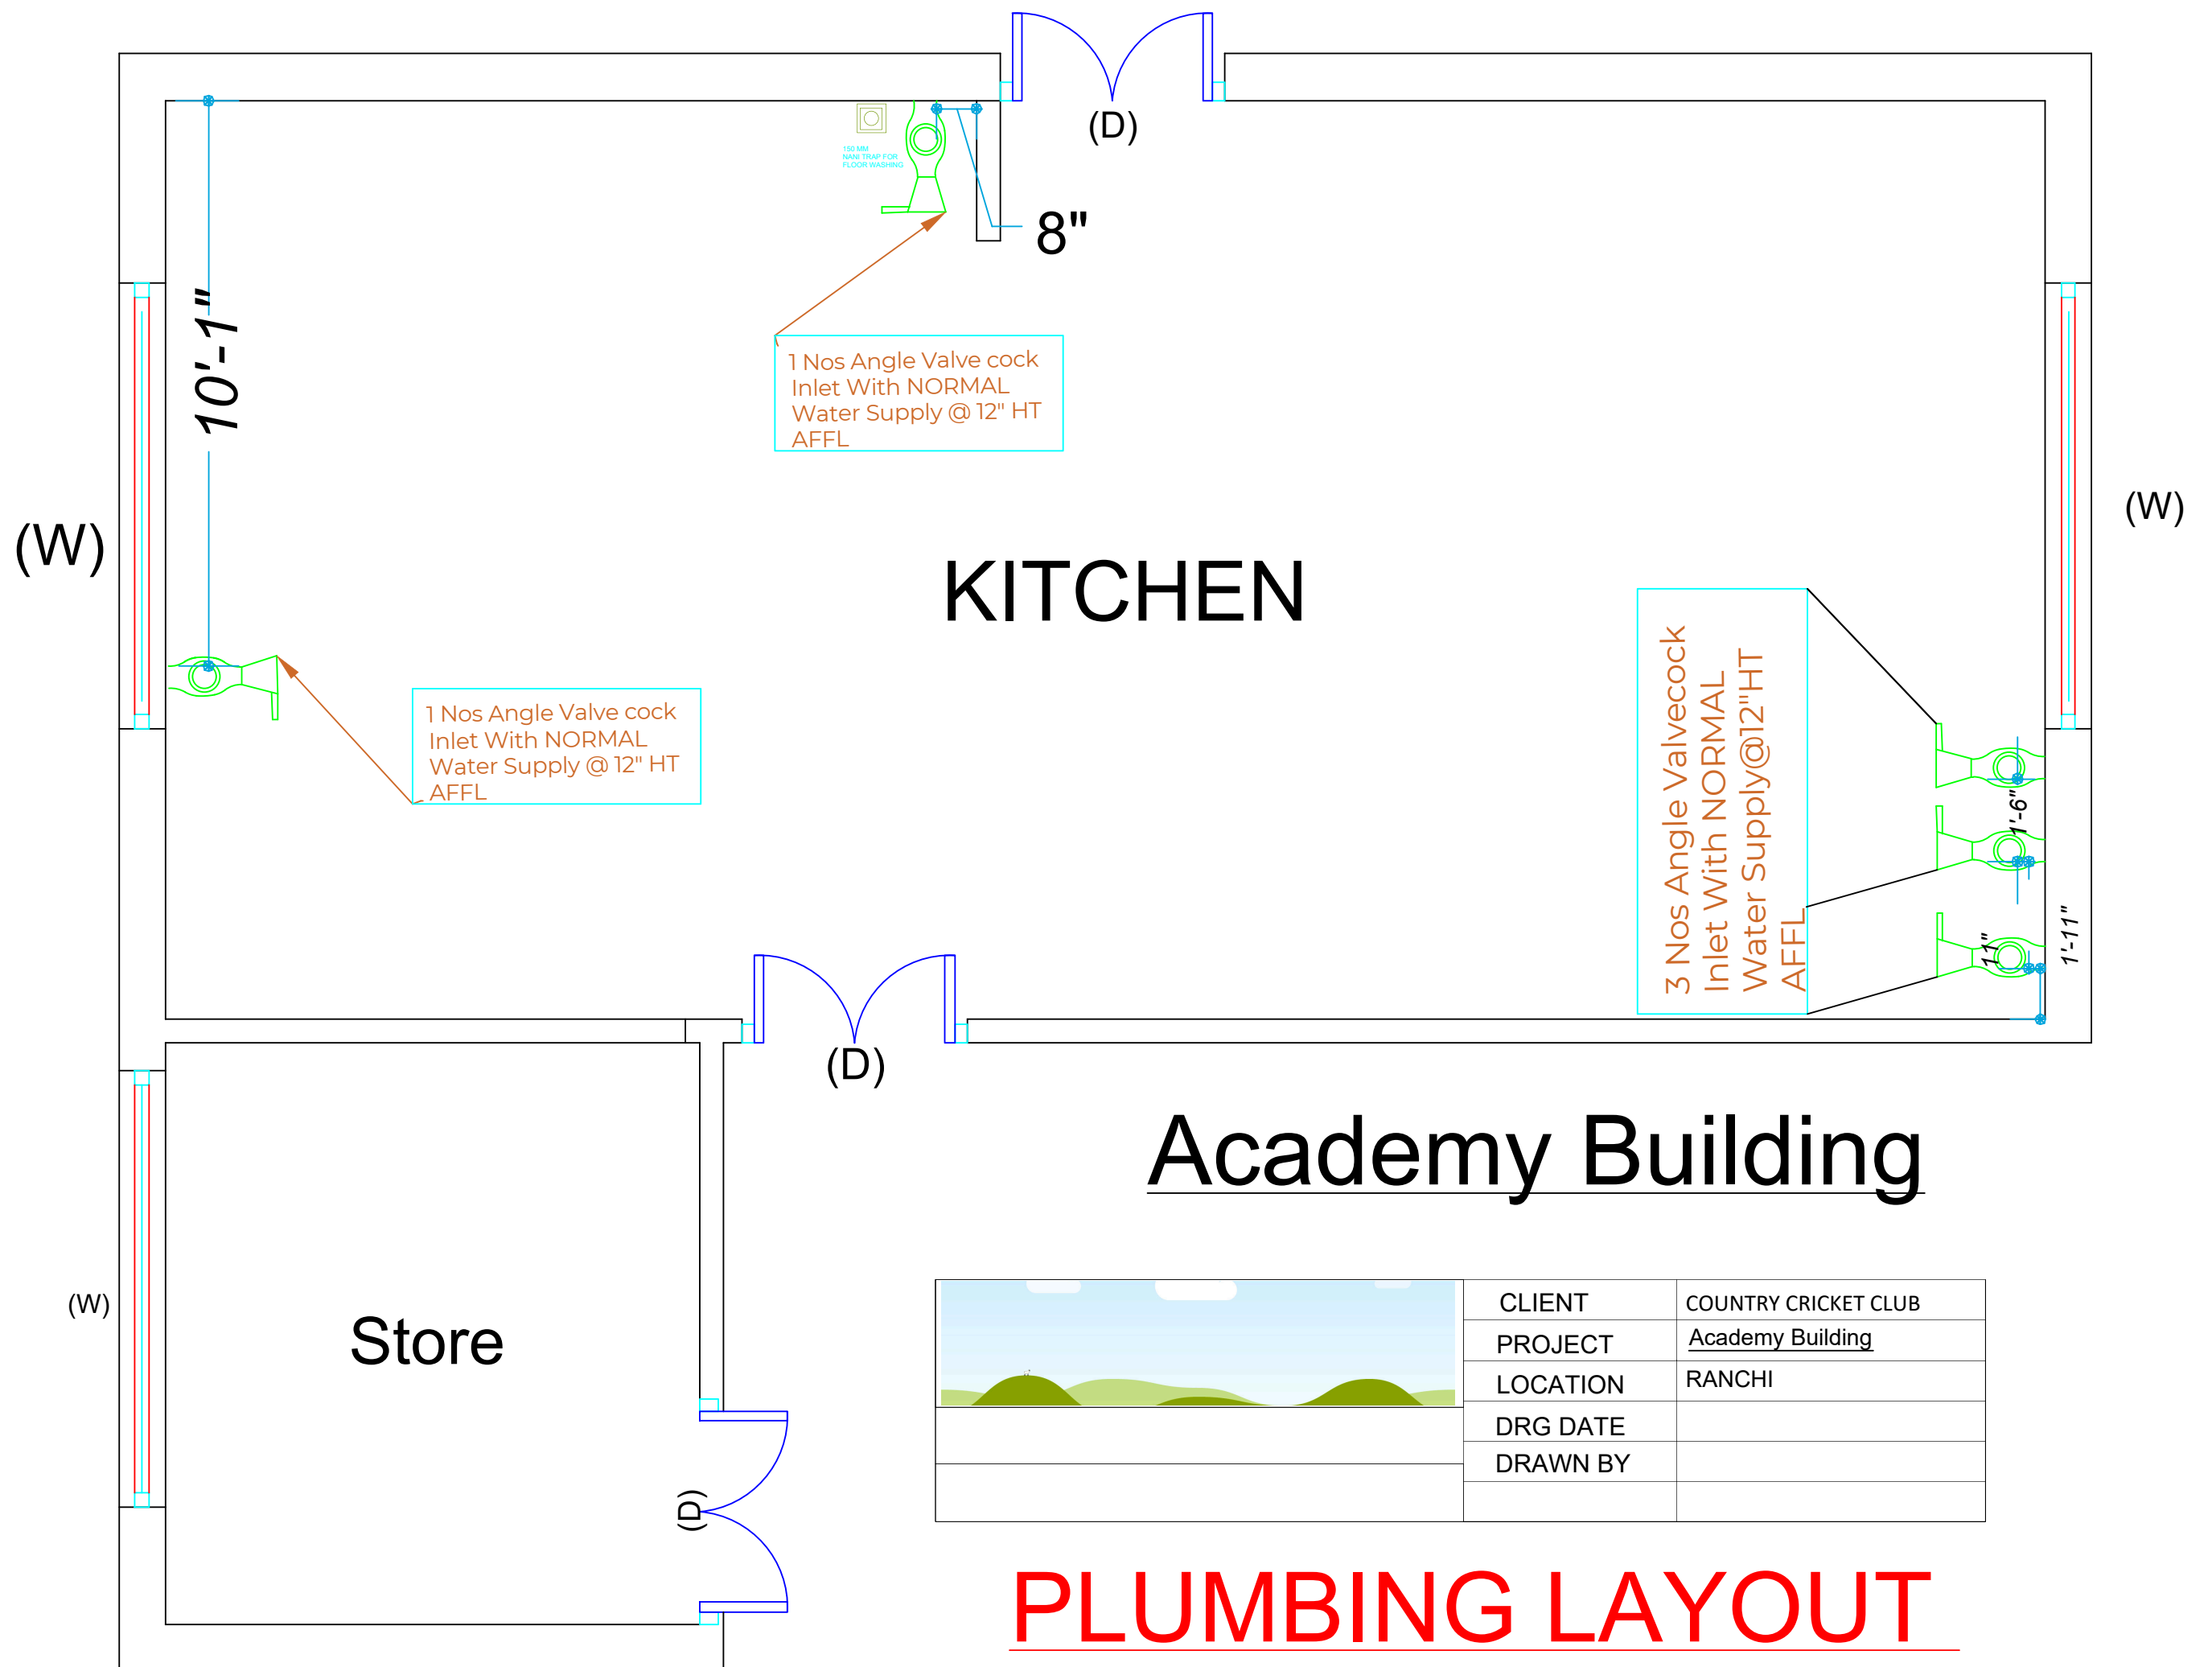

KITCHEN

Academy Building

Store

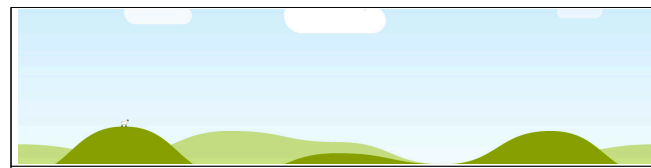

CLIENT	COUNTRY CRICKET CLUB
PROJECT	<u>Academy Building</u>
LOCATION	RANCHI
DRG DATE	
DRAWN BY	

PLUMBING LAYOUT